
 
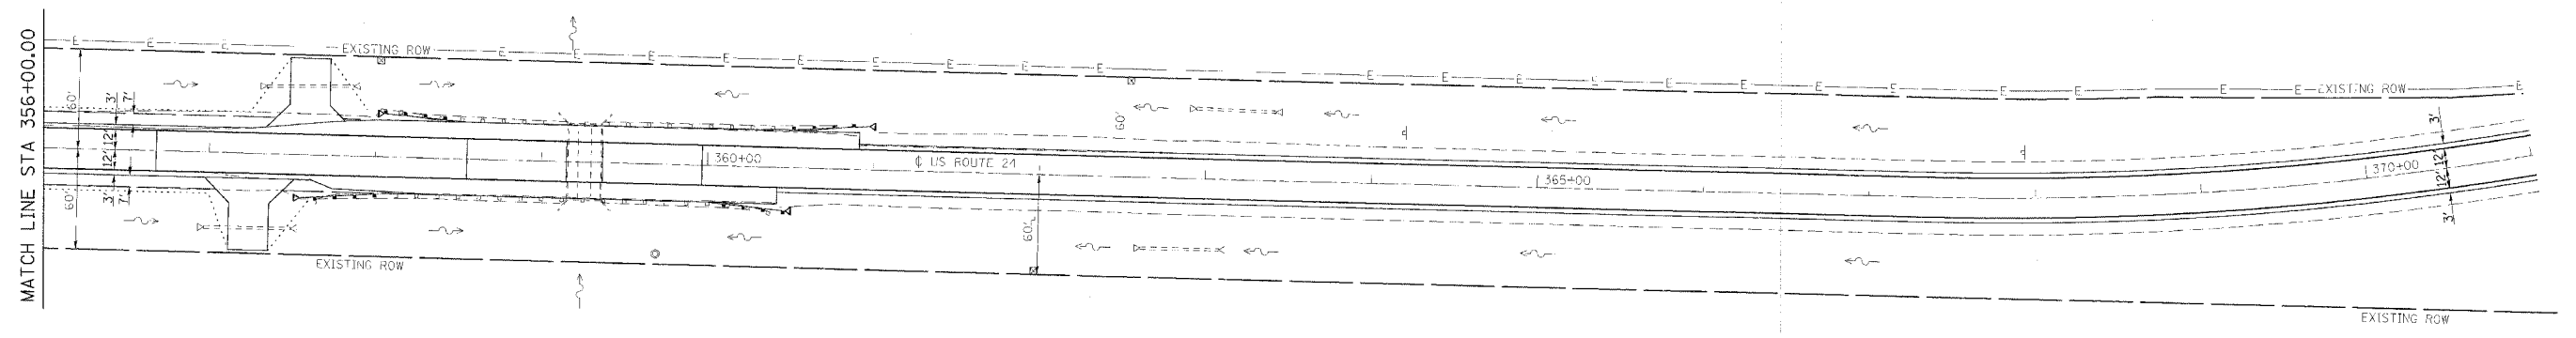


F.A.P. RTE.	SECTION	COUNTY	TOTAL SHEETS	SHEET NO.
317		LIVINGSTON	205	48
STA. 236+00.00		TO STA. 266+00.00		
CONTRACT NO. 66261				
• 25 RS-2 & 26 RS-4				

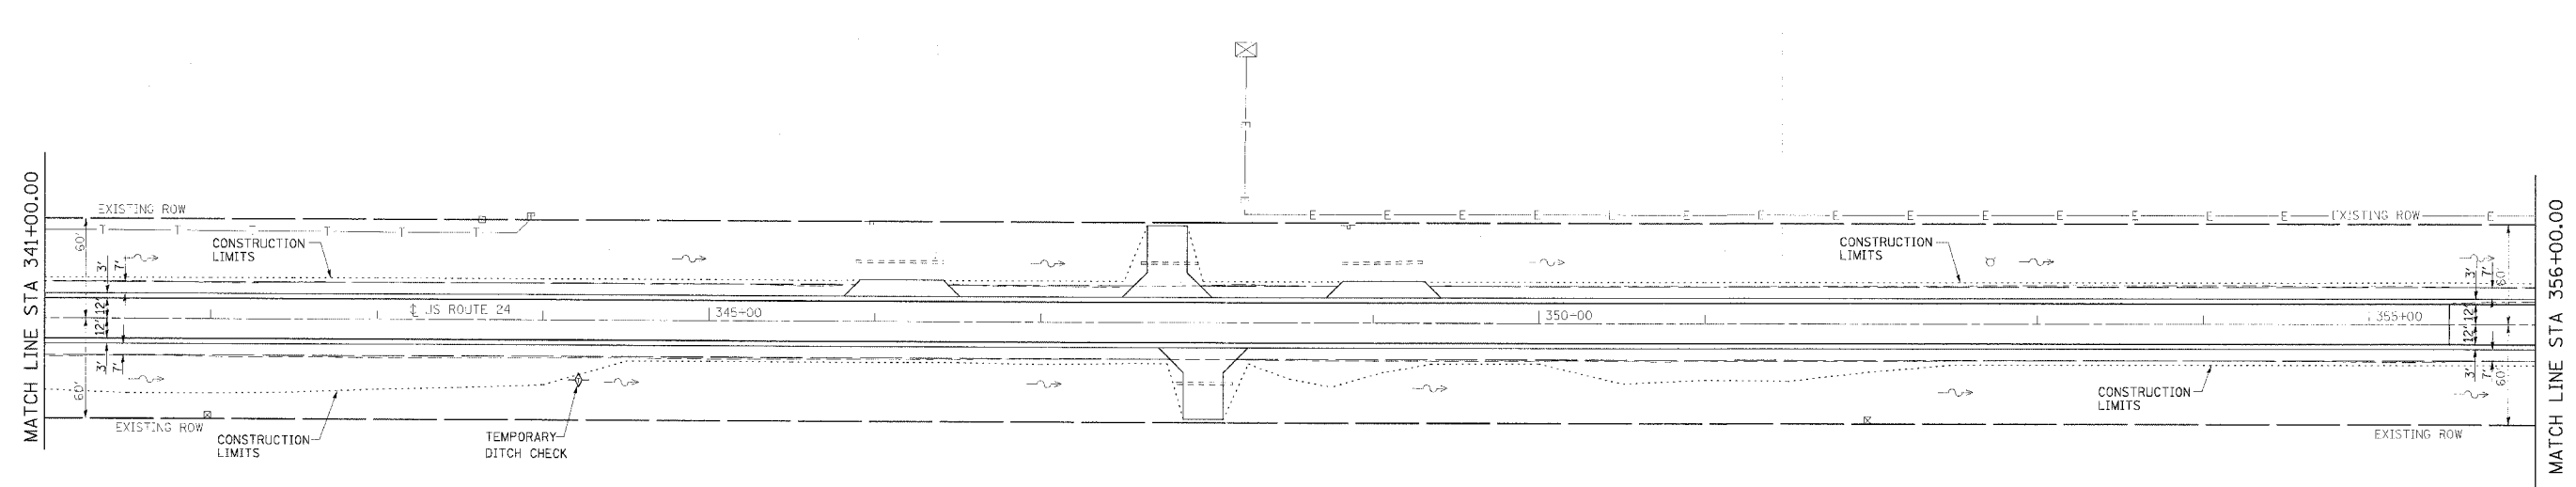

REVISIONS	
NAME	DATE

ILLINOIS DEPARTMENT OF TRANSPORTATION
EROSION CONTROL
 FAP 317 (US ROUTE 24)
 SECTION 25 RS-2 & 26 RS-4
 LIVINGSTON COUNTY
 SCALE: _____ DRAWN BY BANDY
 DATE _____ CHECKED BY STEUART