


F.A.I. RTE.	SECTION	COUNTY	TOTAL SHEETS	SHEET NO.
74	172-71R-3	PEORIA	1360	1171
STA.	TO STA.			
FED. ROAD DIST. NO.	ILLINOIS FED. AID PROJECT			

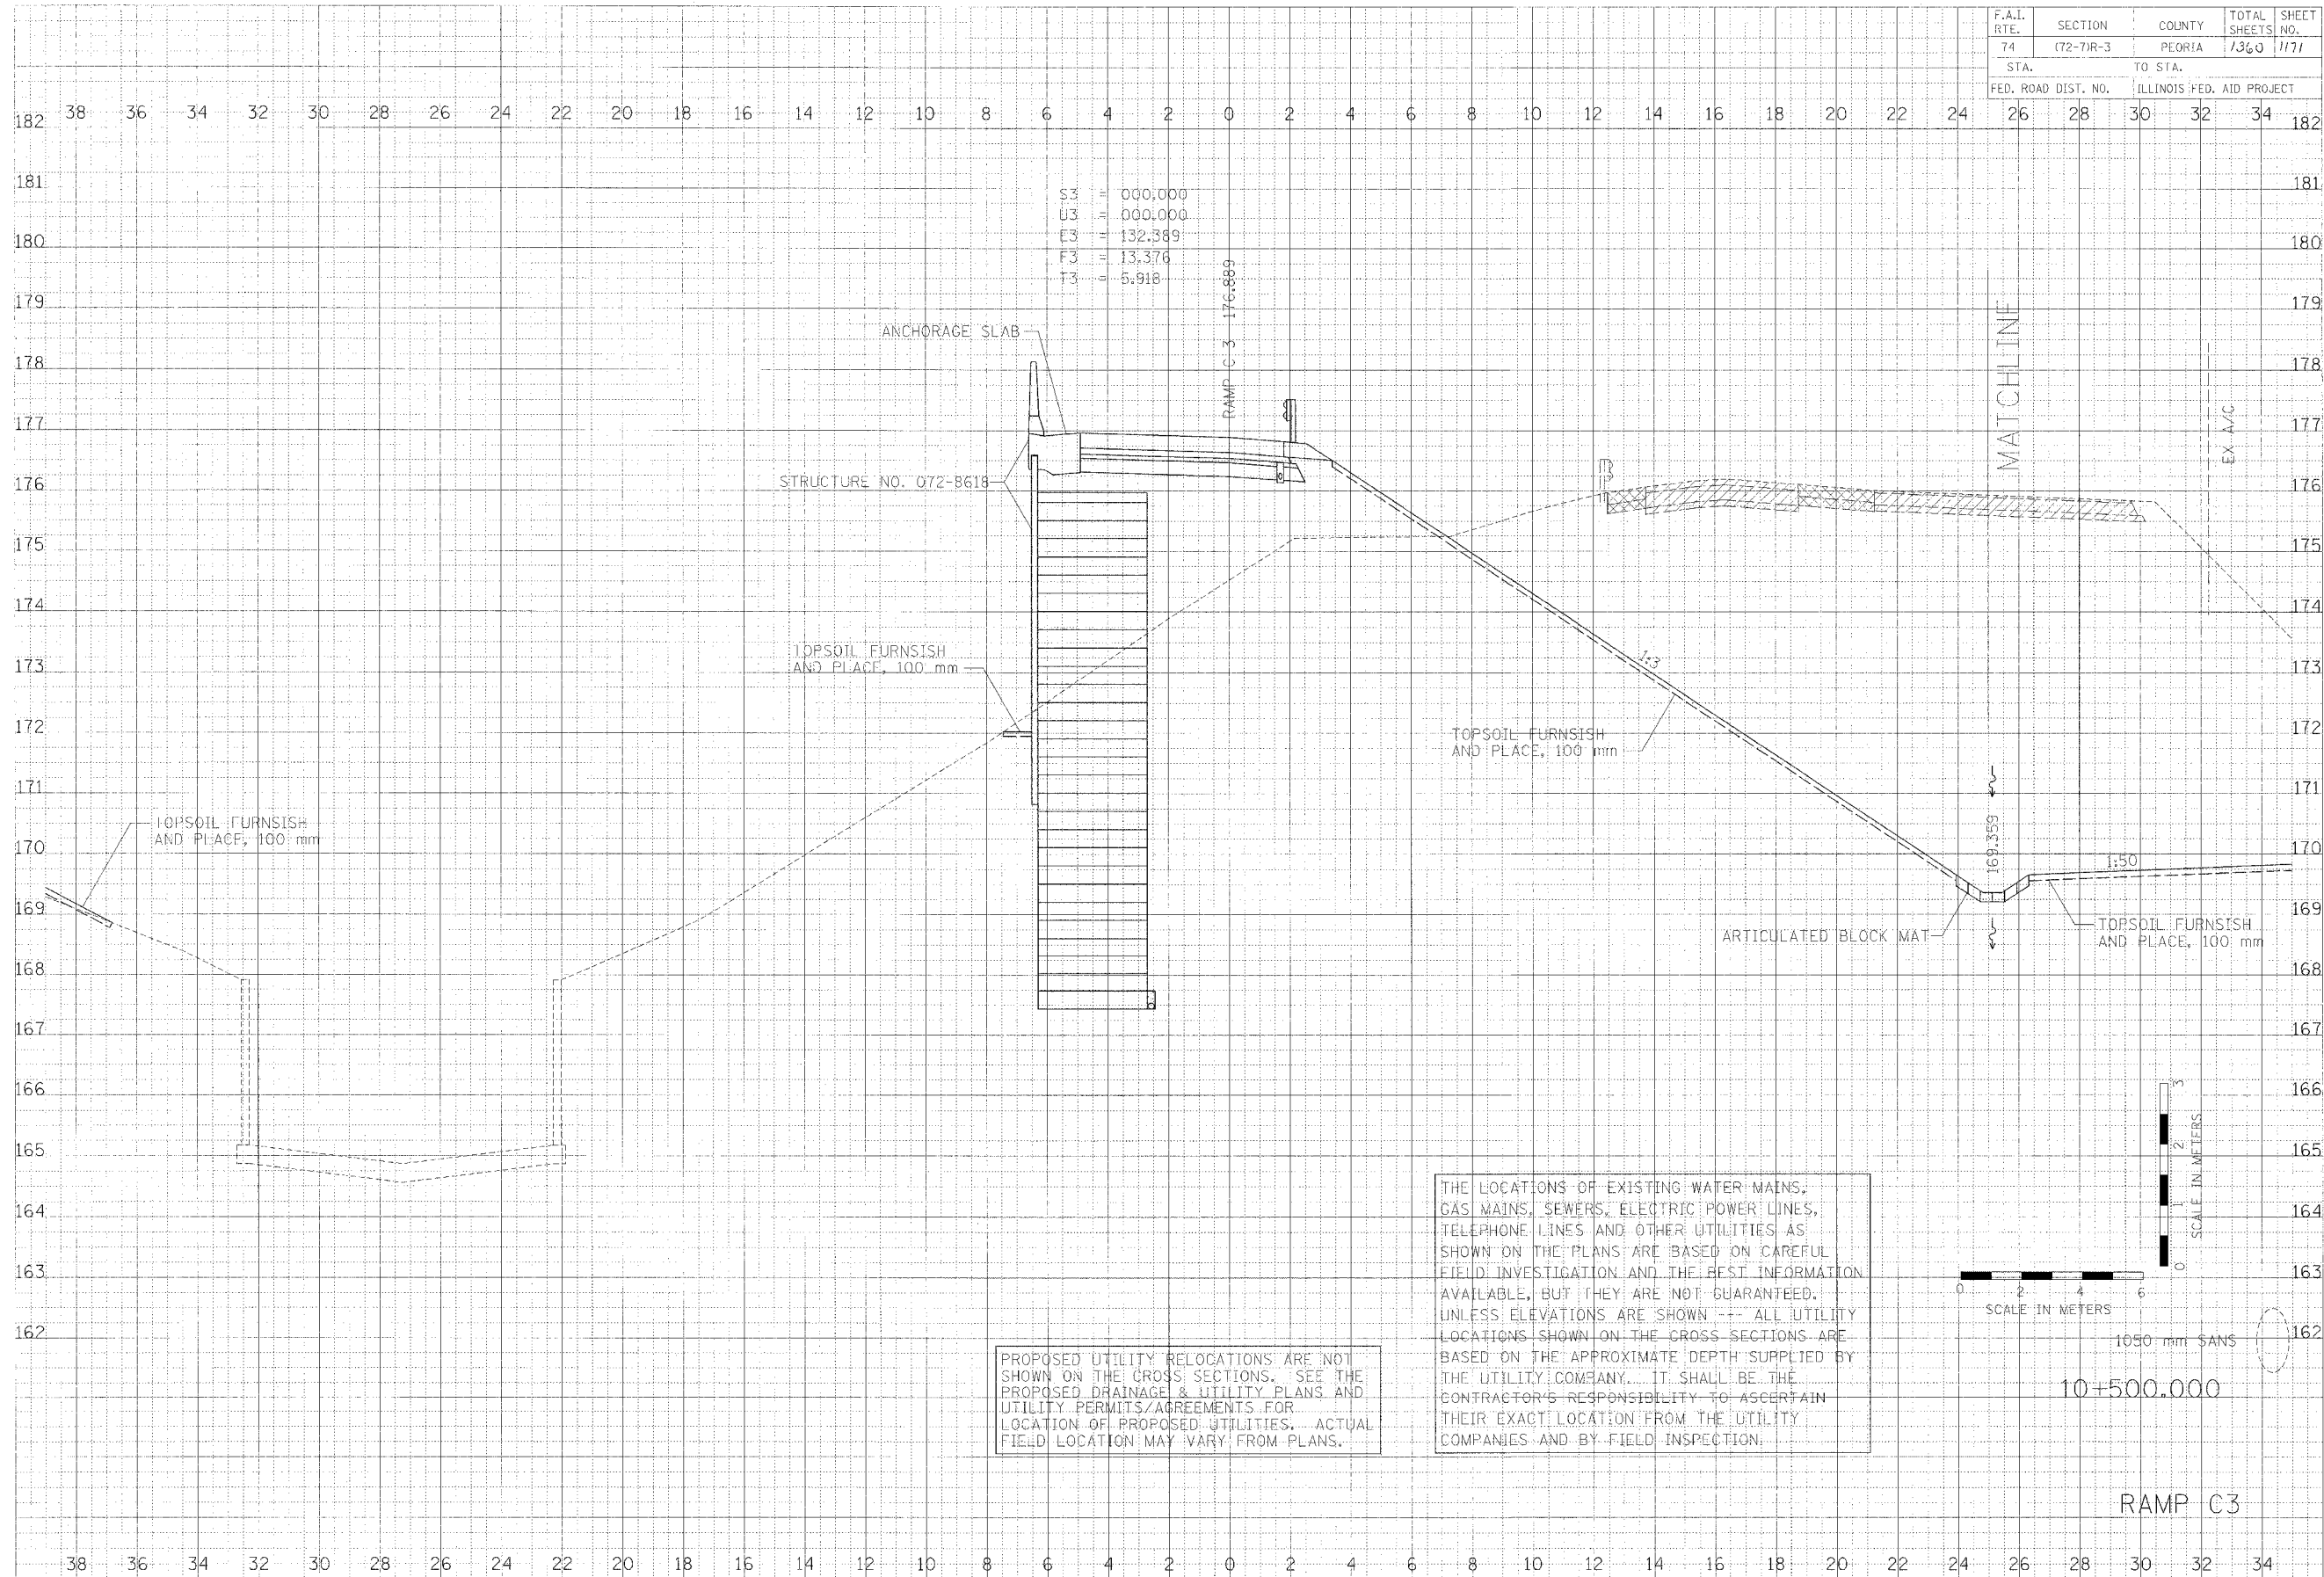

S3 = 000.000
 U3 = 000.000
 E3 = 132.389
 F3 = 13.376
 T3 = 5.918

RAMP C-3 176.889

STRUCTURE NO. 072-8618

TOPSOIL FURNISH AND PLACE, 100 mm

TOPSOIL FURNISH AND PLACE, 100 mm

TOPSOIL FURNISH AND PLACE, 100 mm

TOPSOIL FURNISH AND PLACE, 100 mm


ARTICULATED BLOCK MAT

MATCHLINE

EX. A/C

THE LOCATIONS OF EXISTING WATER MAINS, GAS MAINS, SEWERS, ELECTRIC POWER LINES, TELEPHONE LINES AND OTHER UTILITIES AS SHOWN ON THE PLANS ARE BASED ON CAREFUL FIELD INVESTIGATION AND THE BEST INFORMATION AVAILABLE, BUT THEY ARE NOT GUARANTEED. UNLESS ELEVATIONS ARE SHOWN --- ALL UTILITY LOCATIONS SHOWN ON THE CROSS SECTIONS ARE BASED ON THE APPROXIMATE DEPTH SUPPLIED BY THE UTILITY COMPANY. IT SHALL BE THE CONTRACTOR'S RESPONSIBILITY TO ASCERTAIN THEIR EXACT LOCATION FROM THE UTILITY COMPANIES AND BY FIELD INSPECTION.

PROPOSED UTILITY RELOCATIONS ARE NOT SHOWN ON THE CROSS SECTIONS. SEE THE PROPOSED DRAINAGE & UTILITY PLANS AND UTILITY PERMITS/AGREEMENTS FOR LOCATION OF PROPOSED UTILITIES. ACTUAL FIELD LOCATION MAY VARY FROM PLANS.

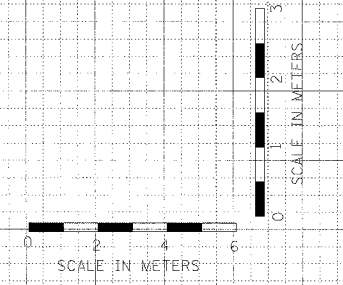

RAMP C3

DATE	BY	CHKD	APP'D

DATE	BY	CHKD	APP'D

CLARK ENGINEERS, INC.