


F.A.P. RTE.	SECTION	COUNTY	TOTAL SHEETS	SHEET NO.
*	**	BROWN	89	36
STA.		TO STA.		
FED. ROAD DIST. NO.		ILLINOIS FED. AID PROJECT		

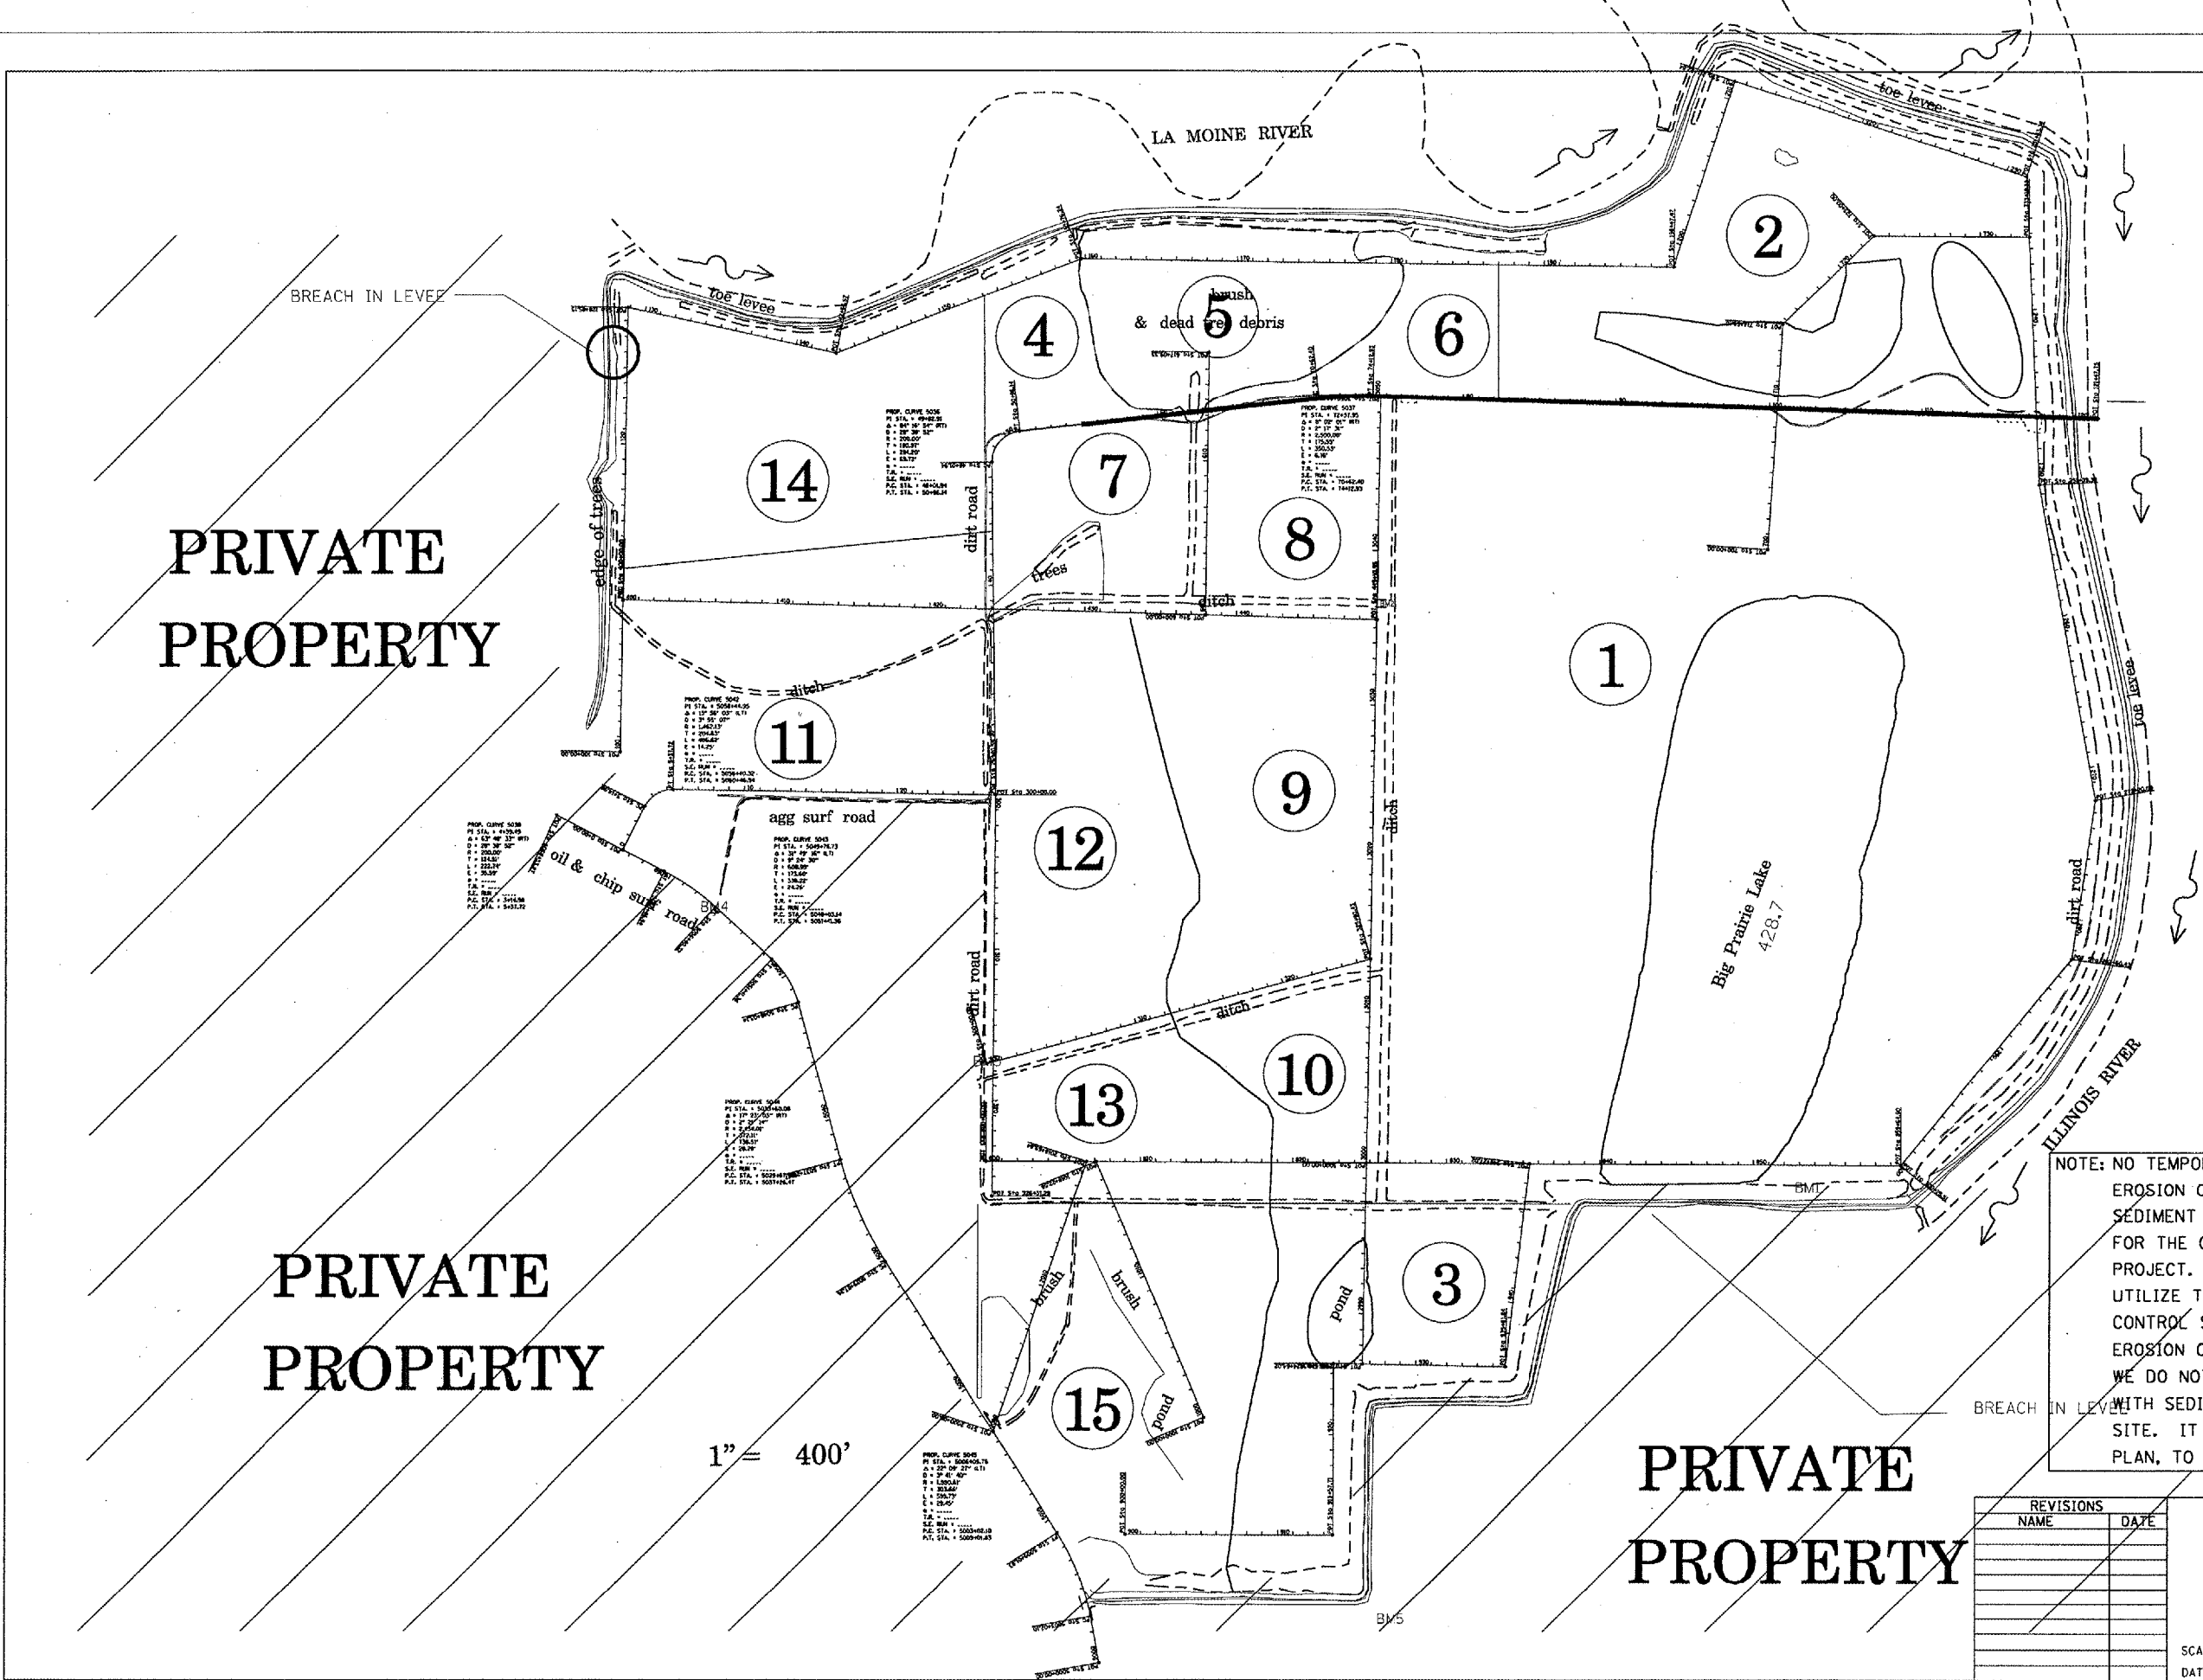

PRIVATE
PROPERTY

PRIVATE
PROPERTY

PRIVATE
PROPERTY

NOTE: NO TEMPORARY DITCH CHECKS, EROSION CONTROL FENCE, OR SEDIMENT BASINS WILL BE NECESSARY FOR THE CONSTRUCTION OF THIS PROJECT. THE ENGINEER WILL UTILIZE TEMPORARY EROSION CONTROL SEEDING AS THE MAIN EROSION CONTROL PREVENTION TOOL. WE DO NOT ANTICIPATE ANY PROBLEMS WITH SEDIMENTATION LEAVING THE SITE. IT IS PART OF THE PROPOSED WETLAND PLAN, TO FILL IN EXISTING DRAINAGE WAYS.

1" = 400'

REVISIONS	
NAME	DATE

ILLINOIS DEPARTMENT OF TRANSPORTATION
STORM WATER
POLLUTION PREVENTION
PLAN

SCALE: VERT. _____
HORIZ. _____
DATE _____ DRAWN BY BDK
CHECKED BY JCN

PLOT DATE = 2/15/2006
FILE NAME = s:\projects\72939\72939.dwg
PLOT SCALE = 1/8" = 400' / IN.
REFERENCE = REF#