

F.A.P. RTE.	SECTION	COUNTY	TOTAL SHEETS	SHEET NO.
	01-00177-00-BT	COOK	18	9
STA.	TO STA.			
FED. ROAD DIST. NO.	ILLINOIS	FED. AID PROJECT		
CONTRACT NO. 83780				



END PROJECT  
STA 13+85.19


HARBOUR DRIVE

SHERIDAN ROAD

NORTH SHORE CHANNEL

PLAN	REVISIONS	DATE
NO.	BY	
	ALIGNED	
	CHECKED	
	PLOTTED	
	DATE	

PROFILE	REVISIONS	DATE
NO.	BY	
	GRADES	
	CHECKED	
	STRUCTURE	
	NOTATION	
	CHRD	

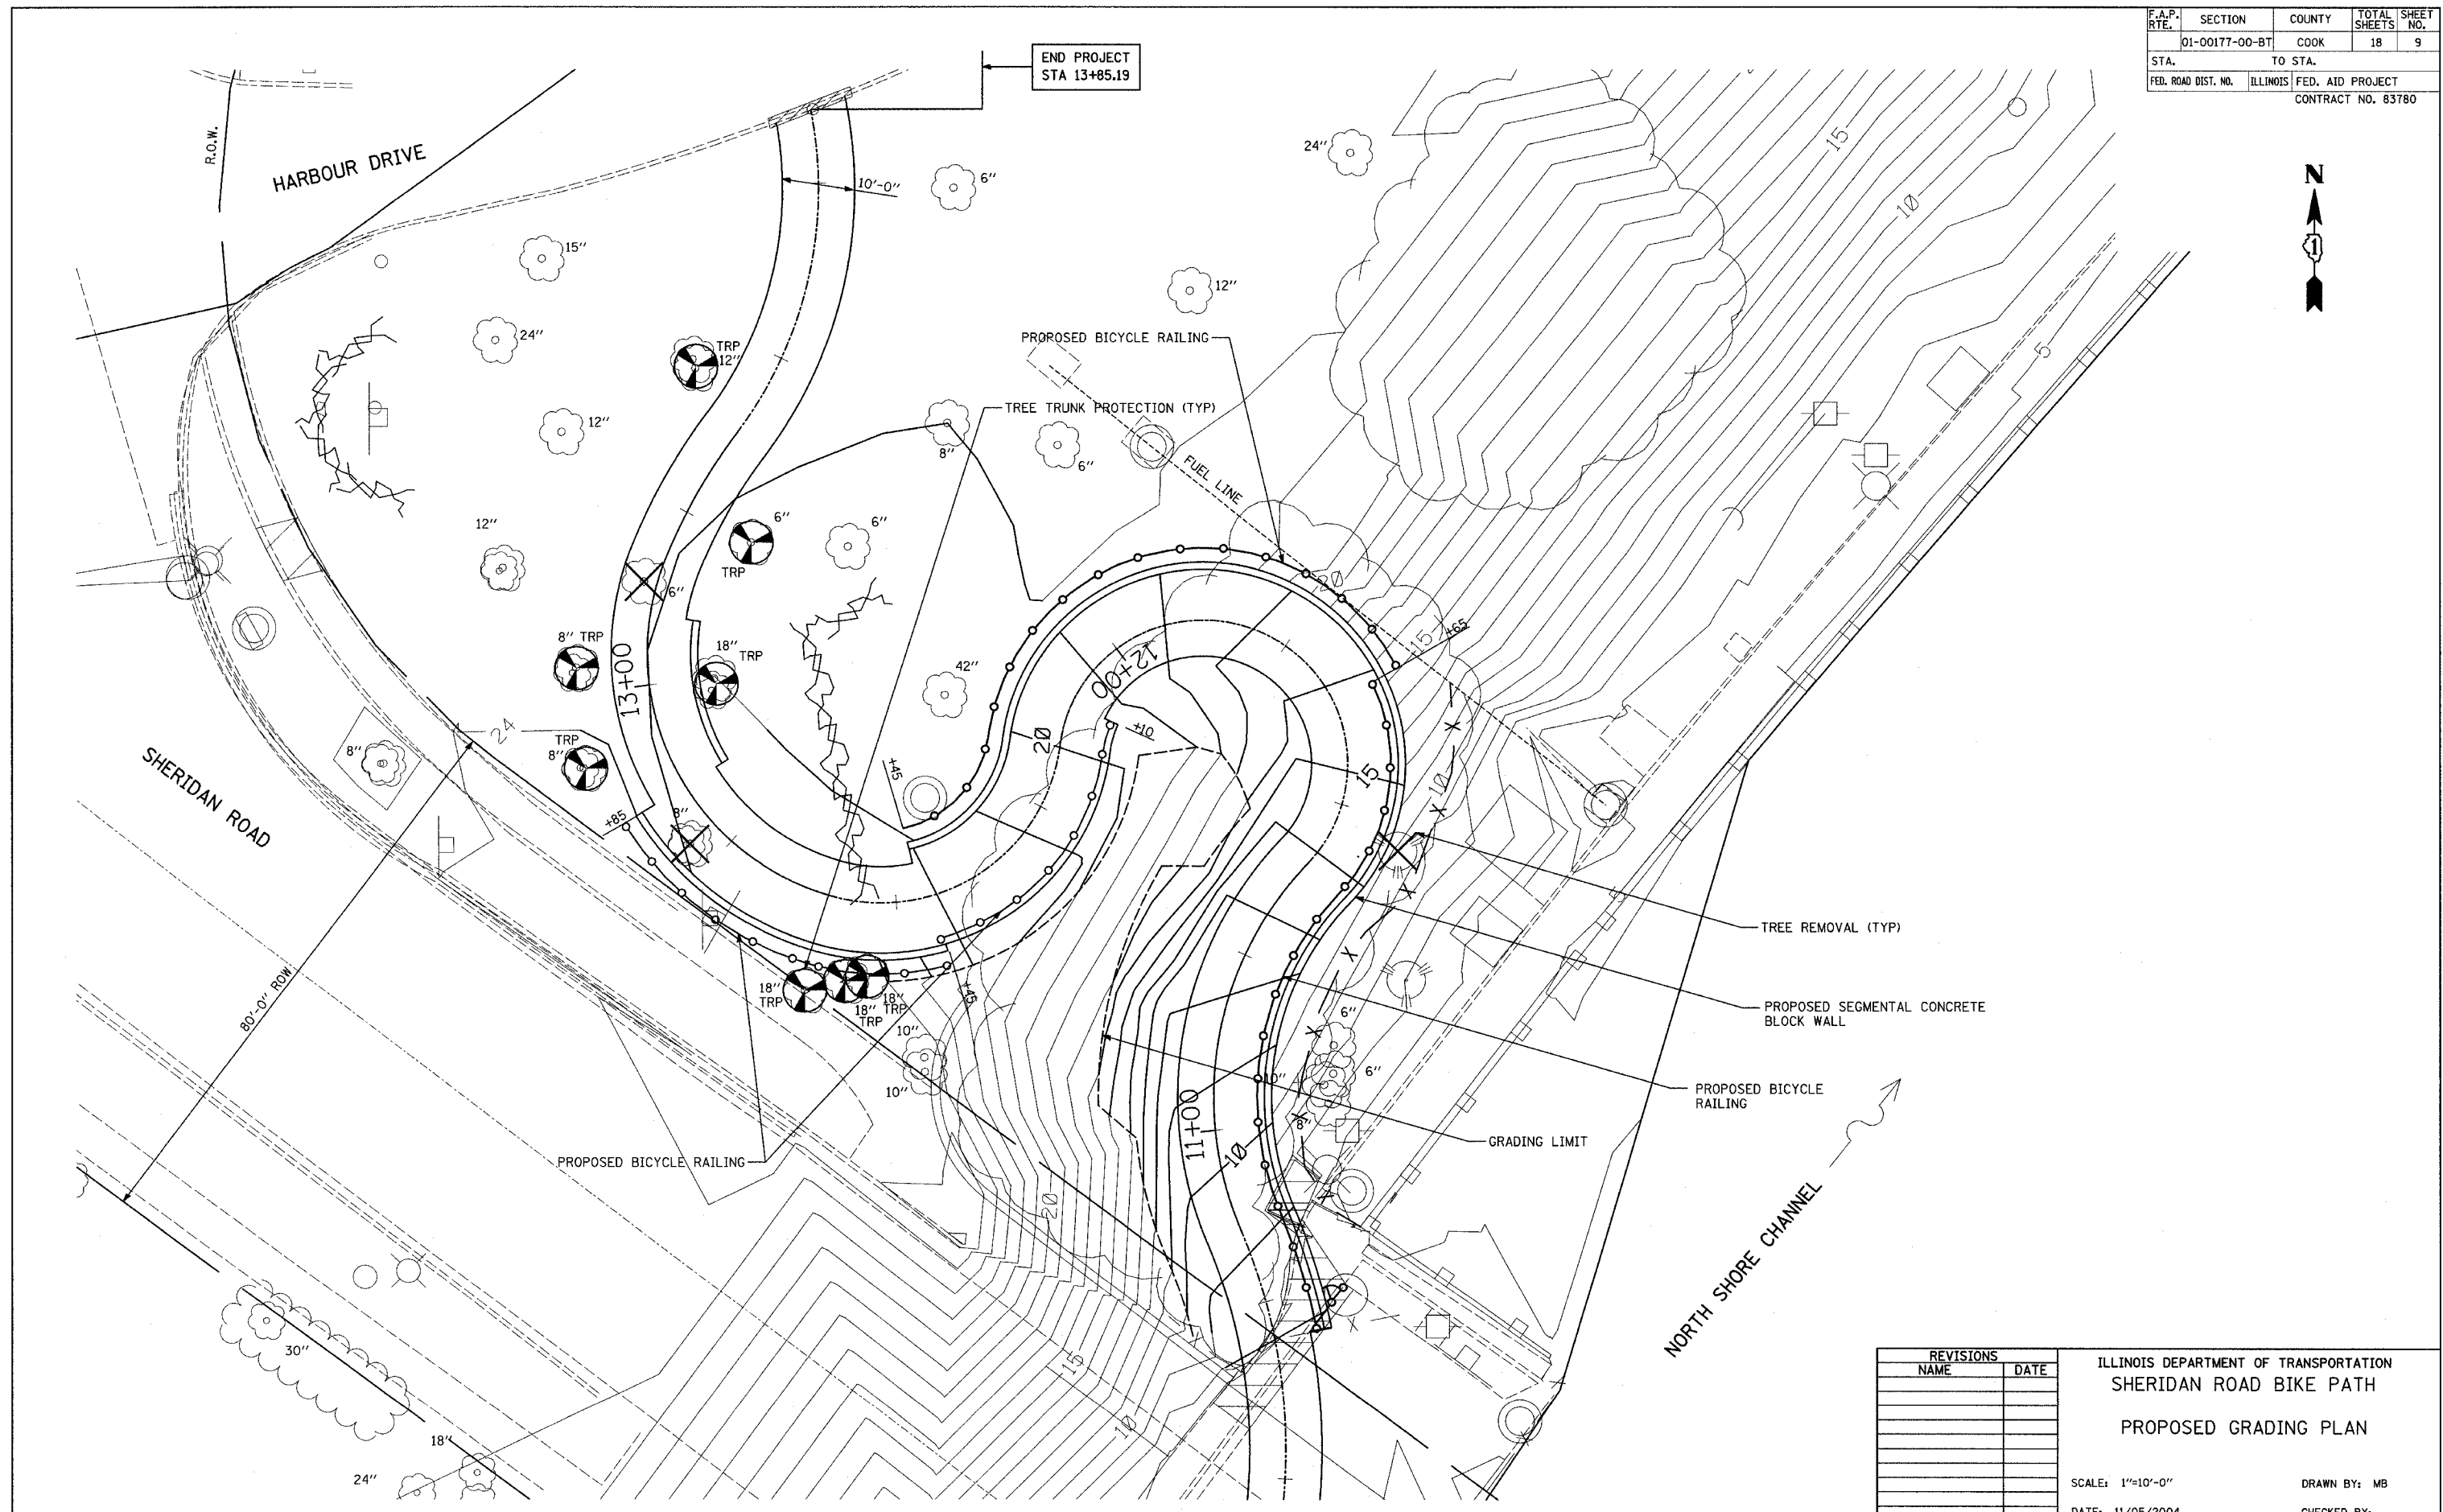

REVISIONS	
NAME	DATE

ILLINOIS DEPARTMENT OF TRANSPORTATION  
SHERIDAN ROAD BIKE PATH  
PROPOSED GRADING PLAN

SCALE: 1"=10'-0"  
DATE: 11/05/2004

DRAWN BY: MB  
CHECKED BY: