


ROUTE #	SECTION	COUNTY	TOTAL	SHEET #
TR 237	98-13116-00-BR	EDGAR	11	11a
JOB # 3137-500-00		STRATTON TWP.		



SCALE: 1"=20'

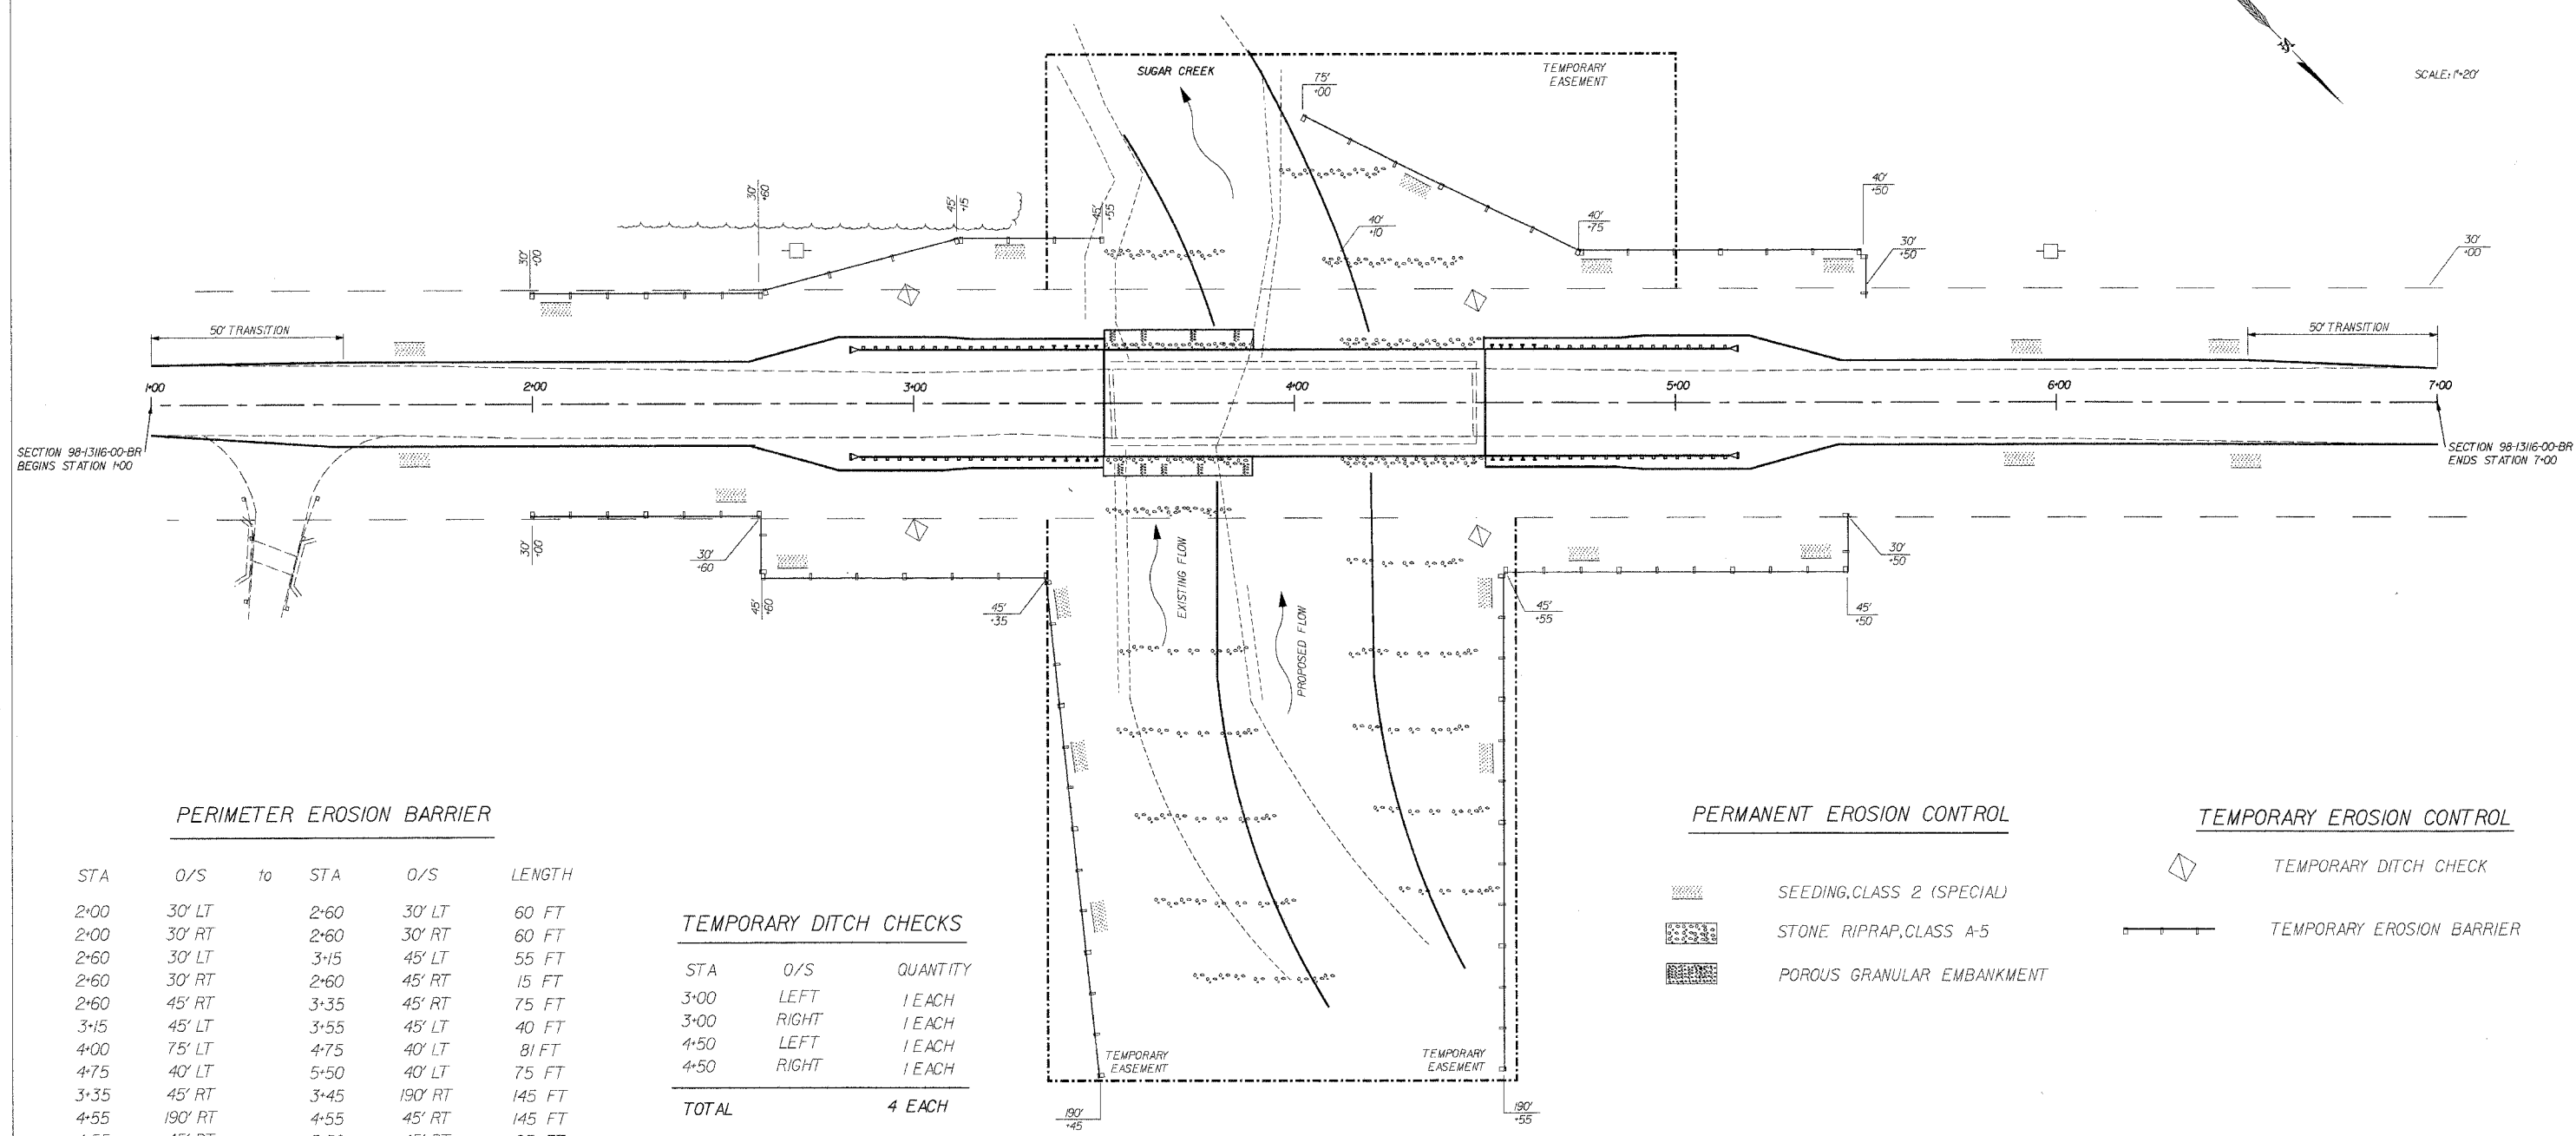

PERIMETER EROSION BARRIER

STA	O/S	to	STA	O/S	LENGTH
2+00	30' LT		2+60	30' LT	60 FT
2+00	30' RT		2+60	30' RT	60 FT
2+60	30' LT		3+15	45' LT	55 FT
2+60	30' RT		2+60	45' RT	15 FT
2+60	45' RT		3+35	45' RT	75 FT
3+15	45' LT		3+55	45' LT	40 FT
4+00	75' LT		4+75	40' LT	81 FT
4+75	40' LT		5+50	40' LT	75 FT
3+35	45' RT		3+45	190' RT	145 FT
4+55	190' RT		4+55	45' RT	145 FT
4+55	45' RT		5+50	45' RT	95 FT
5+50	40' LT		5+50	30' LT	10 FT
5+50	45' RT		5+50	30' RT	15 FT
TOTAL					871 FT

TEMPORARY DITCH CHECKS

STA	O/S	QUANTITY
3+00	LEFT	1 EACH
3+00	RIGHT	1 EACH
4+50	LEFT	1 EACH
4+50	RIGHT	1 EACH
TOTAL		4 EACH

PERMANENT EROSION CONTROL

- SEEDING, CLASS 2 (SPECIAL)
- STONE RIPRAP, CLASS A-5
- POROUS GRANULAR EMBANKMENT

TEMPORARY EROSION CONTROL

- TEMPORARY DITCH CHECK
- TEMPORARY EROSION BARRIER

<u>TEMPORARY EROSION CONTROL</u>		
<u>BILL OF MATERIALS</u>	<u>UNIT</u>	<u>QUANTITY</u>
TEMPORARY DITCH CHECKS	EACH	4
PERIMETER EROSION BARRIER	FOOT	871

GENERAL NOTES

- 1) SEE SPECIAL PROVISIONS
- 2) SEE STANDARD 280001-02

McCLINTOCK
 CIVIL ENGINEERING SERVICE
 404 SHAW AVENUE, PARIS, IL 61944
 PHONE (217) 466-6110

EROSION CONTROL PLAN