


MORGAN COUNTY  
 SEC 7, T 16 N, R 9 W, 3RD PM

RTE.	SECTION	COUNTY	TOTAL SHEETS	SHEET NO.
• D2-00088-00-BR	MORGAN	76	17	
STA. 150+50		TO STA. 165+00		
FED. ROAD DIST. NO. 7		ILLINOIS FED. AID PROJECT		
• COUNTY HIGHWAY 19 (FAS 611)				
<b>CONTRACT NO. 93388</b>				

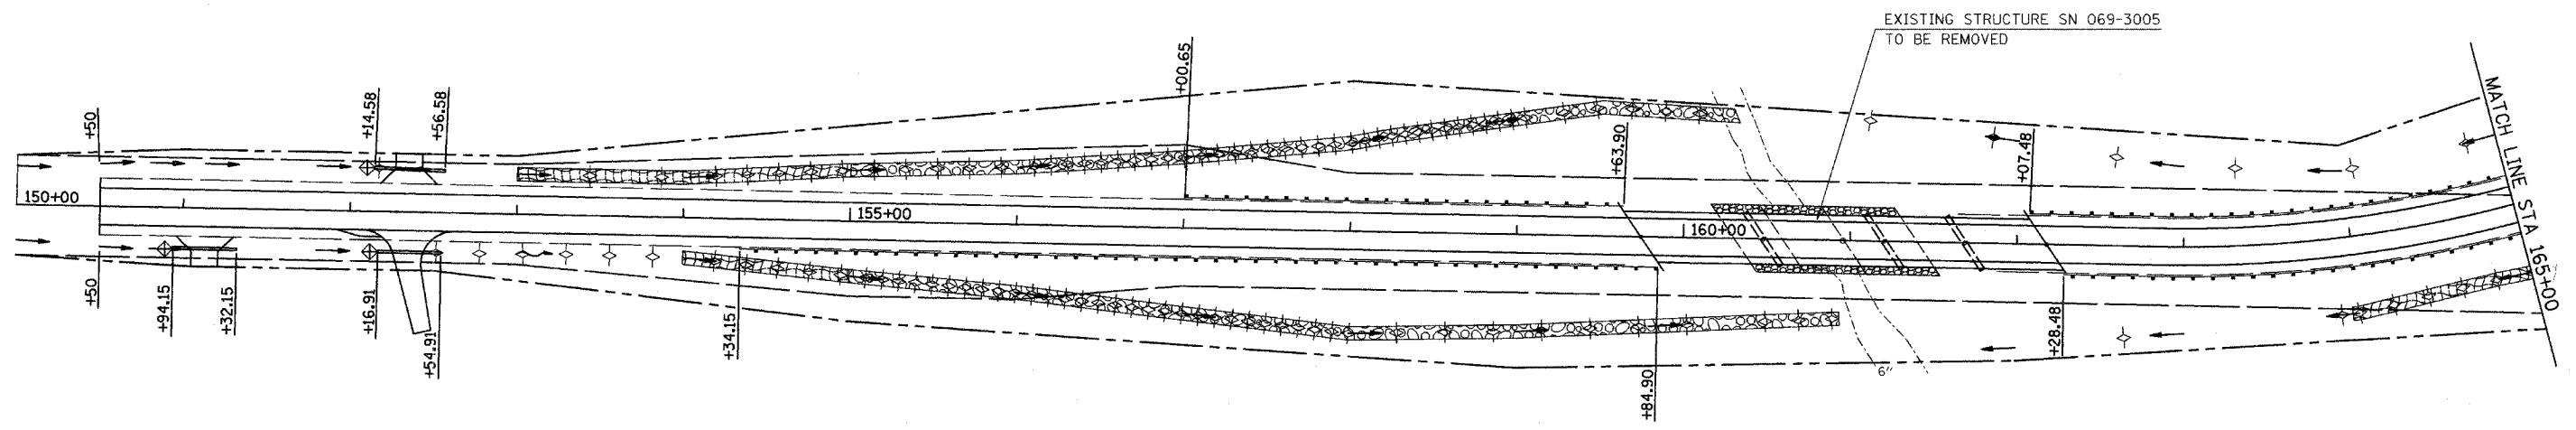


**LEGEND**

- PERIMETER EROSION BARRIER
- EROSION CONTROL BLANKET
- AGGREGATE DITCH
- TEMPORARY DITCH CHECK
- INLET & PIPE PROTECTION
- STANDARD DITCH - FLOW LINE AND DIRECTION
- SPECIAL DITCH - FLOW LINE AND DIRECTION
- PROPOSED RIPRAP PLACEMENT

NOTE: TEMPORARY EROSION CONTROL SEEDING SHALL BE DONE IN ACCORDANCE WITH ARTICLE 280.04 OF THE STANDARD SPECIFICATIONS.

SEC 18, T 16 N, R 9 W, 3RD PM

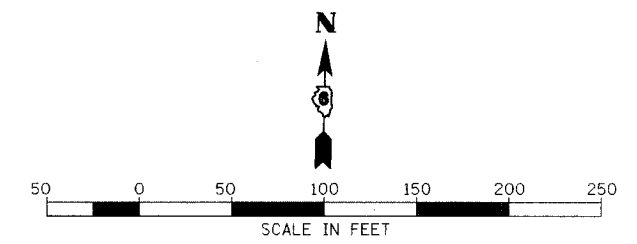

REVISIONS		ILLINOIS DEPARTMENT OF TRANSPORTATION	
NAME	DATE	STORM WATER POLLUTION PREVENTION PLAN	
		LITERBERRY-PRENTICE ROAD (CH 19)	
		SECTION 02-00088-00-BR	
		STA 150+50 TO STA 165+00	
		SCALE: VERT.	DRAWN BY
		HORIZ.	CHECKED BY
		DATE	