


F.A. RTE.	SECTION	COUNTY	TOTAL SHEETS	SHEET NO.
• 02-00088-00-BR	MORGAN	MORGAN	76	20
STA. 165+00		TO STA. 180+00		
FED. ROAD DIST. NO.	ILLINOIS	FED. AID PROJECT		
• COUNTY HIGHWAY 19 (FAS 611)				
CONTRACT NO. 93388				

MORGAN COUNTY
 SEC 18, T 16 N, R 9 W, 3RD PM

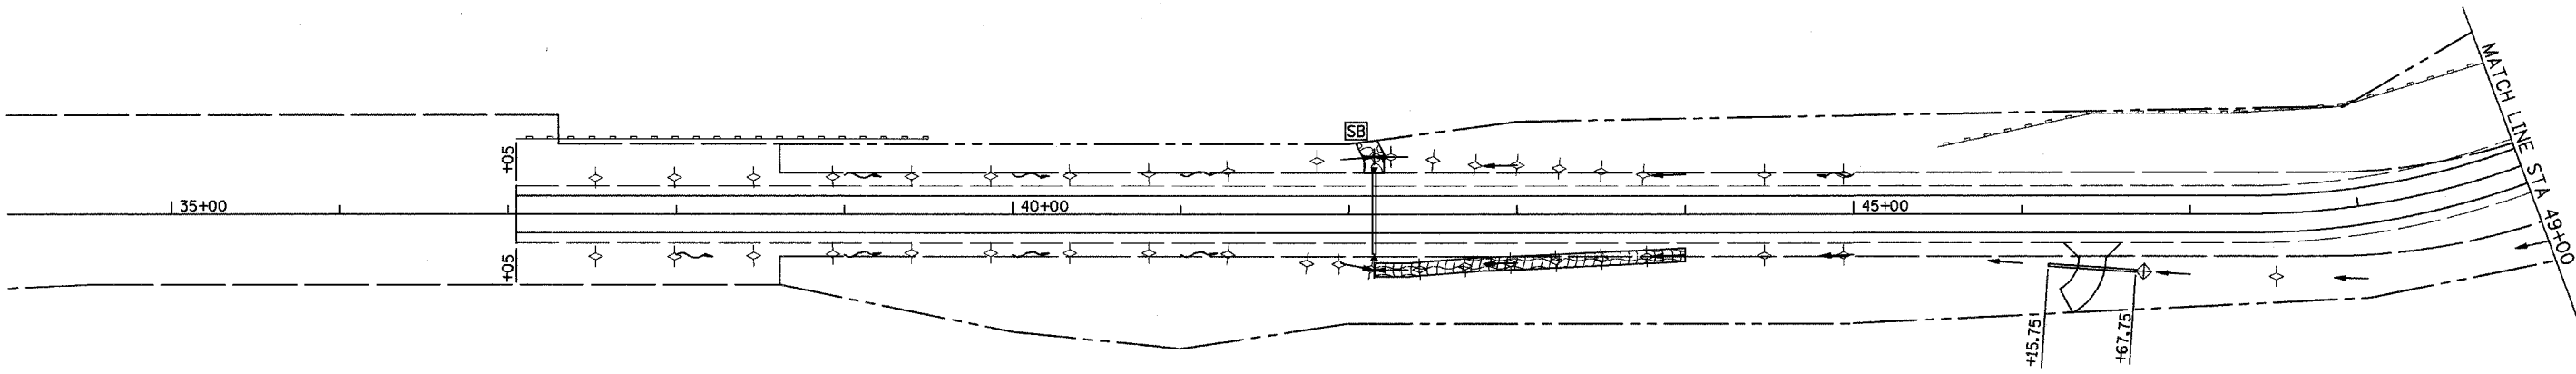


SEC 17, T 16 N, R 9 W, 3RD PM

LEGEND

- PERIMETER EROSION BARRIER
- EROSION CONTROL BLANKET
- AGGREGATE DITCH
- TEMPORARY DITCH CHECK
- INLET & PIPE PROTECTION
- STANDARD DITCH - FLOW LINE AND DIRECTION
- SPECIAL DITCH - FLOW LINE AND DIRECTION
- PROPOSED RIPRAP PLACEMENT

NOTE: TEMPORARY EROSION CONTROL SEEDING SHALL BE DONE IN ACCORDANCE WITH ARTICLE 280.04 OF THE STANDARD SPECIFICATIONS.

 

REVISIONS		ILLINOIS DEPARTMENT OF TRANSPORTATION
NAME	DATE	
		STORM WATER POLLUTION PREVENTION PLAN E STRAWN CROSSING ROAD (CH 2) STA 37+05 TO STA 49+00

SCALE: VERT. _____
 HORIZ. _____
 DATE _____

DRAWN BY _____
 CHECKED BY _____