

ROUTE NO	SECTION	COUNTY	SHEET NO.
F.A.U. 9376	00-00017-00-RP	ST. CLAIR	1
FEDERAL AID PROJECT			
CONTRACT NO. 97242			

STATE OF ILLINOIS

DEPARTMENT OF TRANSPORTATION

DIVISION OF HIGHWAYS

PLANS FOR PROPOSED FEDERAL AID HIGHWAY

F.A.U. ROUTE 9376
CITY OF MASCOUTAH
ST. CLAIR COUNTY
SECTION 00-00017-00-RP
PROJECT NO. M-5011(186)
JOB NO. C-98-303-05

INDEX OF SHEETS


SHEET NO.	DESCRIPTION
1	COVER SHEET
2	TYPICAL SECTIONS
3	SUMMARY OF QUANTITY SHEET
4	STORM SEWER SCHEDULES
5	MISCELLANEOUS SCHEDULES
6	GENERAL NOTES
7	STORM SEWER DETAILS
8-10	INTERSECTION DETAILS
11-12	PAVEMENT MARKING DETAILS
13-14	CONSTRUCTION STAGING PLAN
15-16	TRAFFIC CONTROL PLAN
17	STORM WATER POLLUTION PREVENTION PLAN NOTES
18-19	STORM WATER POLLUTION PREVENTION PLAN
20-23	STREET PLAN AND PROFILE
24-27	DRAINAGE PLAN AND PROFILE
28-33	CROSS SECTIONS

STANDARDS

000001-04	604036-01
420001-05	604091-01
424001-03	606001-02
542301	701606-04
602301	701801-03
602306	702001-05
602401	720001
602406-01	720006
602601	780001-01
602701	

PLAN 1"=20'
 PROFILE HORIZ. 1"=20'
 PROFILE VERT. 1"=5'
 CROSS SECTIONS 1"=5' HORIZ.
 1"=2' VERT.

SCALES UNLESS OTHERWISE NOTED

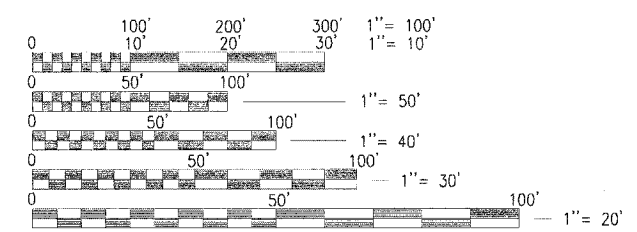


FULL SIZE PLANS HAVE BEEN PREPARED USING STANDARD ENGINEERING SCALES, REDUCED SIZED PLANS WILL NOT CONFORM TO STANDARD SCALES, IN MAKING MEASUREMENTS ON REDUCED PLANS, THE ABOVE SCALES MAY BE USED.


F.A.U. ROUTE 9376
 ROADWAY CLASSIFICATION = URBAN COLLECTOR
 DESIGN SPEED = 30 M.P.H.
 CURRENT TRAFFIC (ADT) = 2050
 DESIGN TRAFFIC (ADT) = 3050

J.U.L.I.E.
 JOINT UTILITY LOCATION INFORMATION FOR EXCAVATION
 1-800-892-0123

CONTRACT NO. 97242

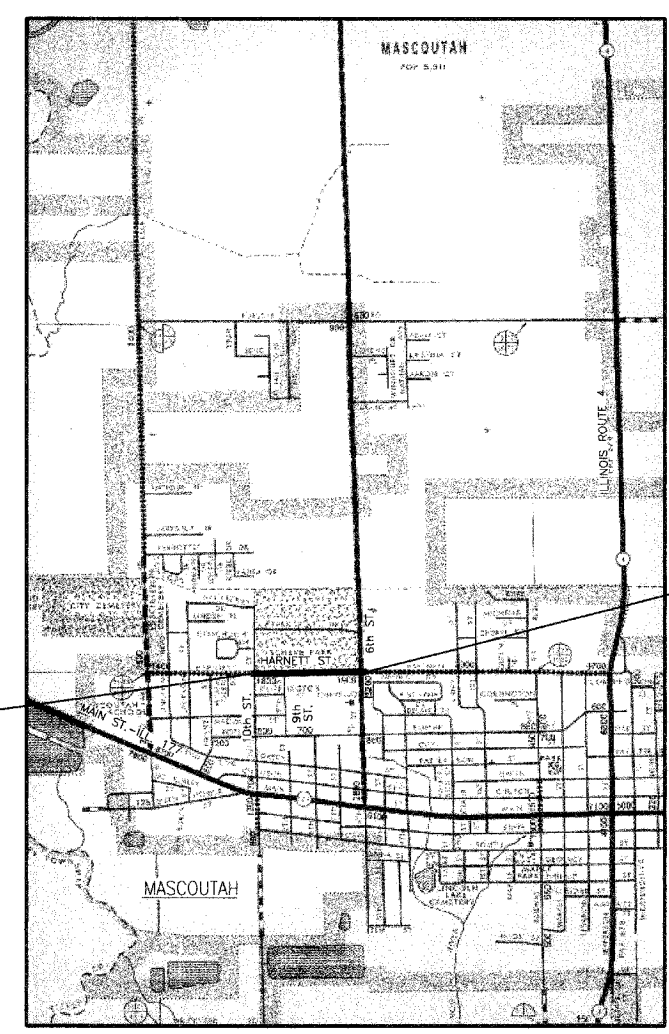

NET LENGTH OF PROJECT = 1,697.30 FEET = 0.321 MILES

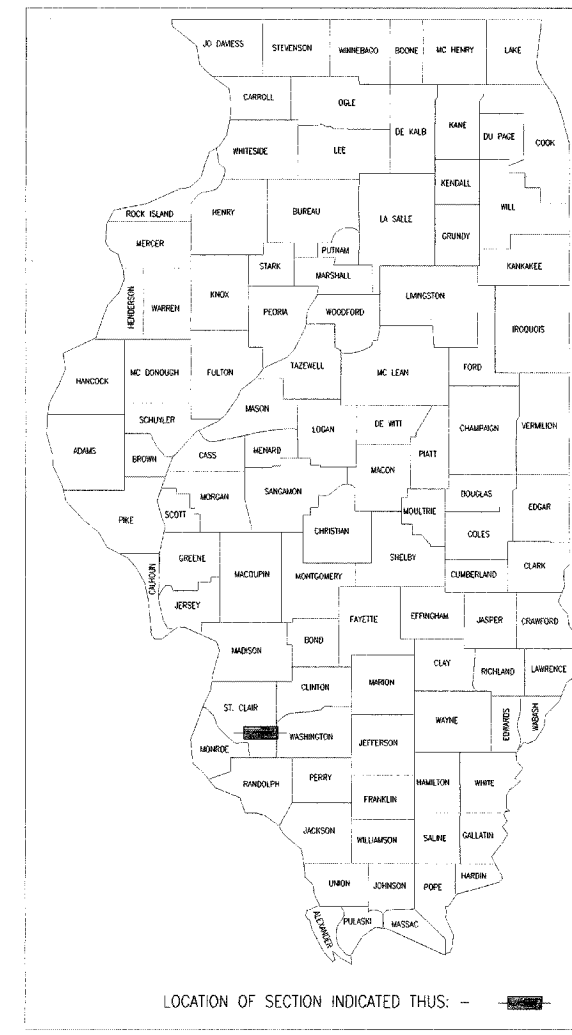

APPROVED 2/14 2005
Gerald E. Daugherty LOCAL OFFICIAL

PASSED 2-24 2005
Jennifer Oberst ENGINEER OF LOCAL ROADS

APPROVED 2-24 2005
Mary C. Lamie MARY C. LAMIE, P.E.
 DEPUTY DIRECTOR OF HIGHWAYS
 REGION FIVE ENGINEER

STATE OF ILLINOIS
 DEPARTMENT OF TRANSPORTATION



Robert S. DeConcini
 ROBERT S. DeCONCINI, P.E. NO. 62-51574 DATE: 2/12/2005
 EXPIRES NOVEMBER 30, 2005



THOUVENOT, WADE & MOERCHEN, INC.