



BY	DATE
FINAL SURVEYED SURVEY PLOTTED NOTE BOOK TEMPLATE AREAS CHECKED	
NO.	

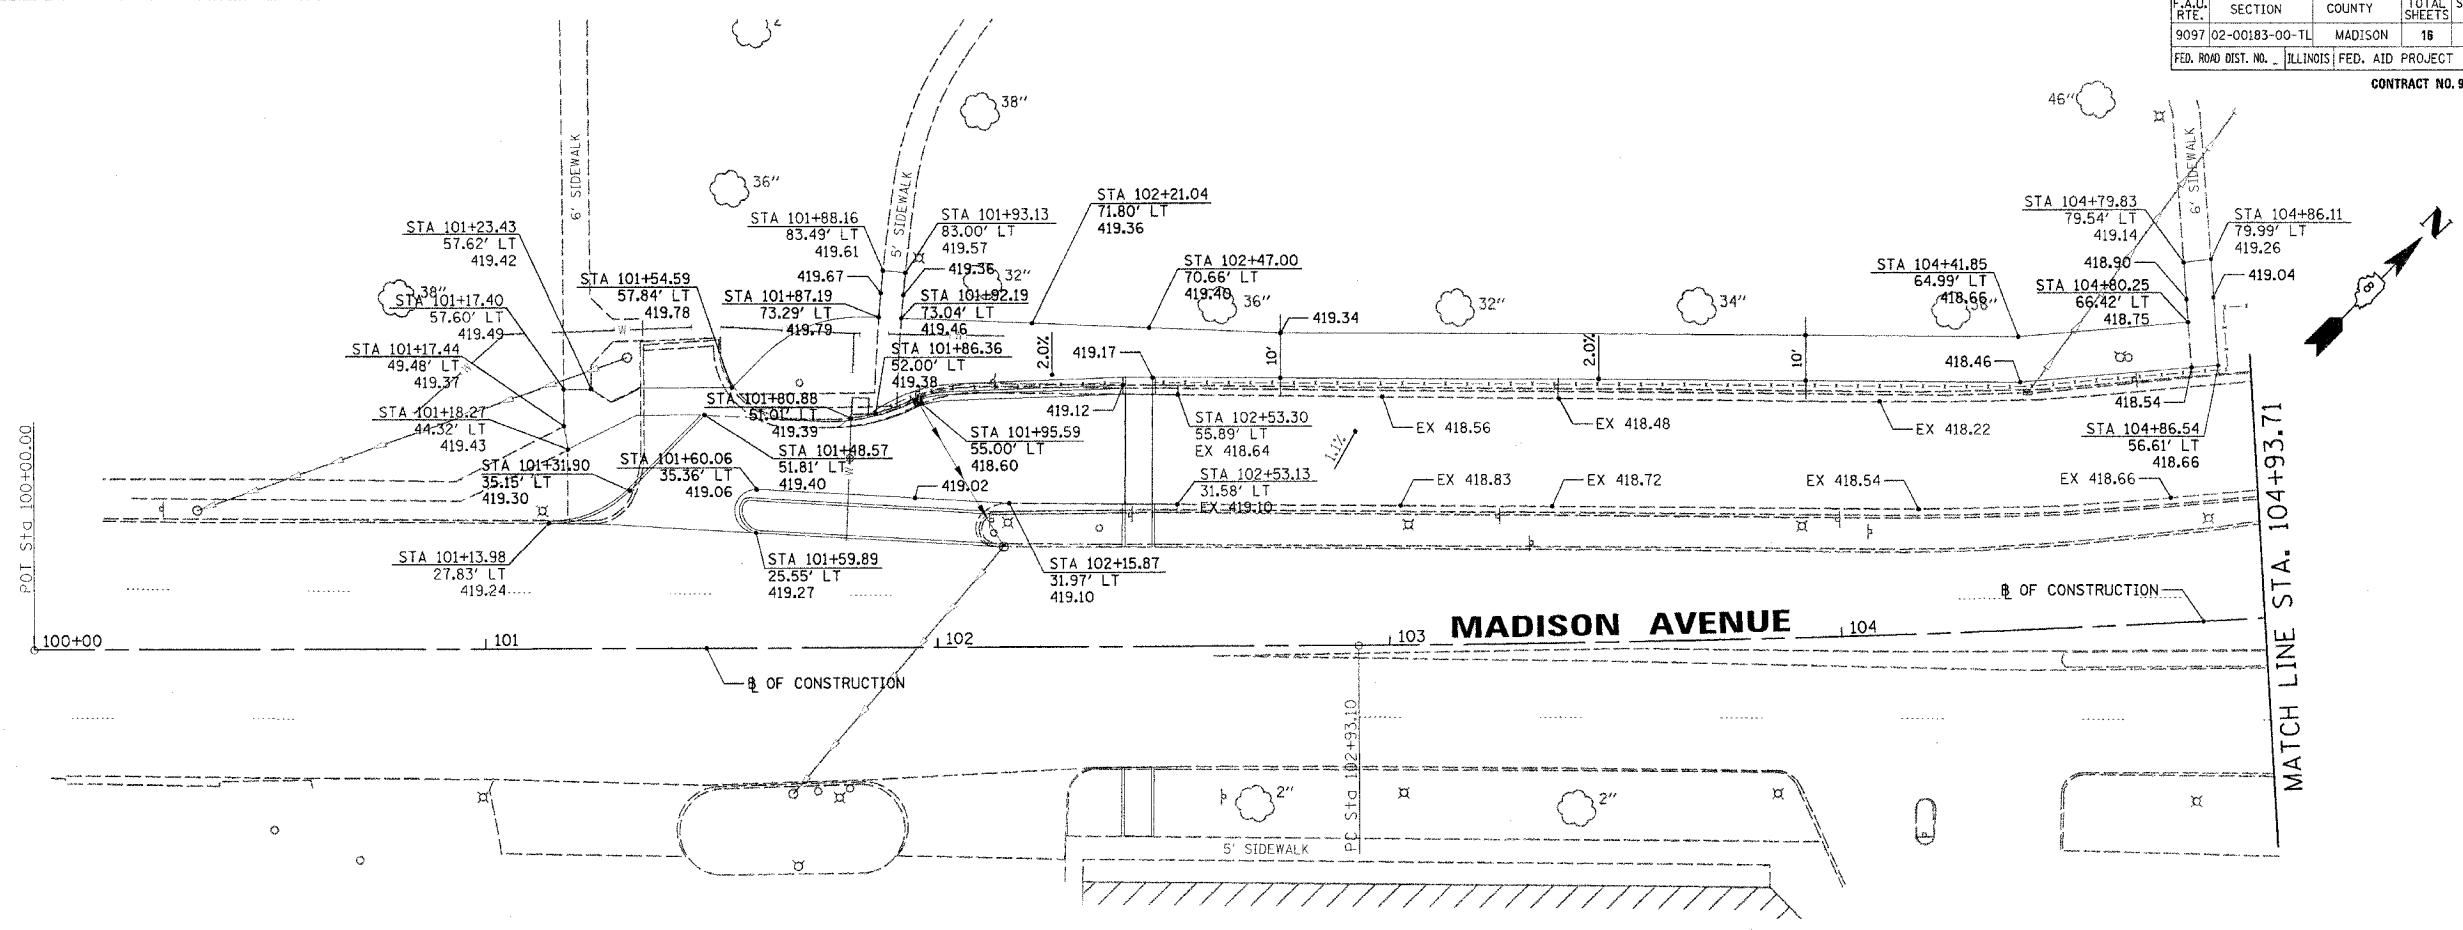

BY	DATE
ORIGINAL SURVEYED SURVEY PLOTTED NOTE BOOK TEMPLATE AREAS CHECKED	
NO.	

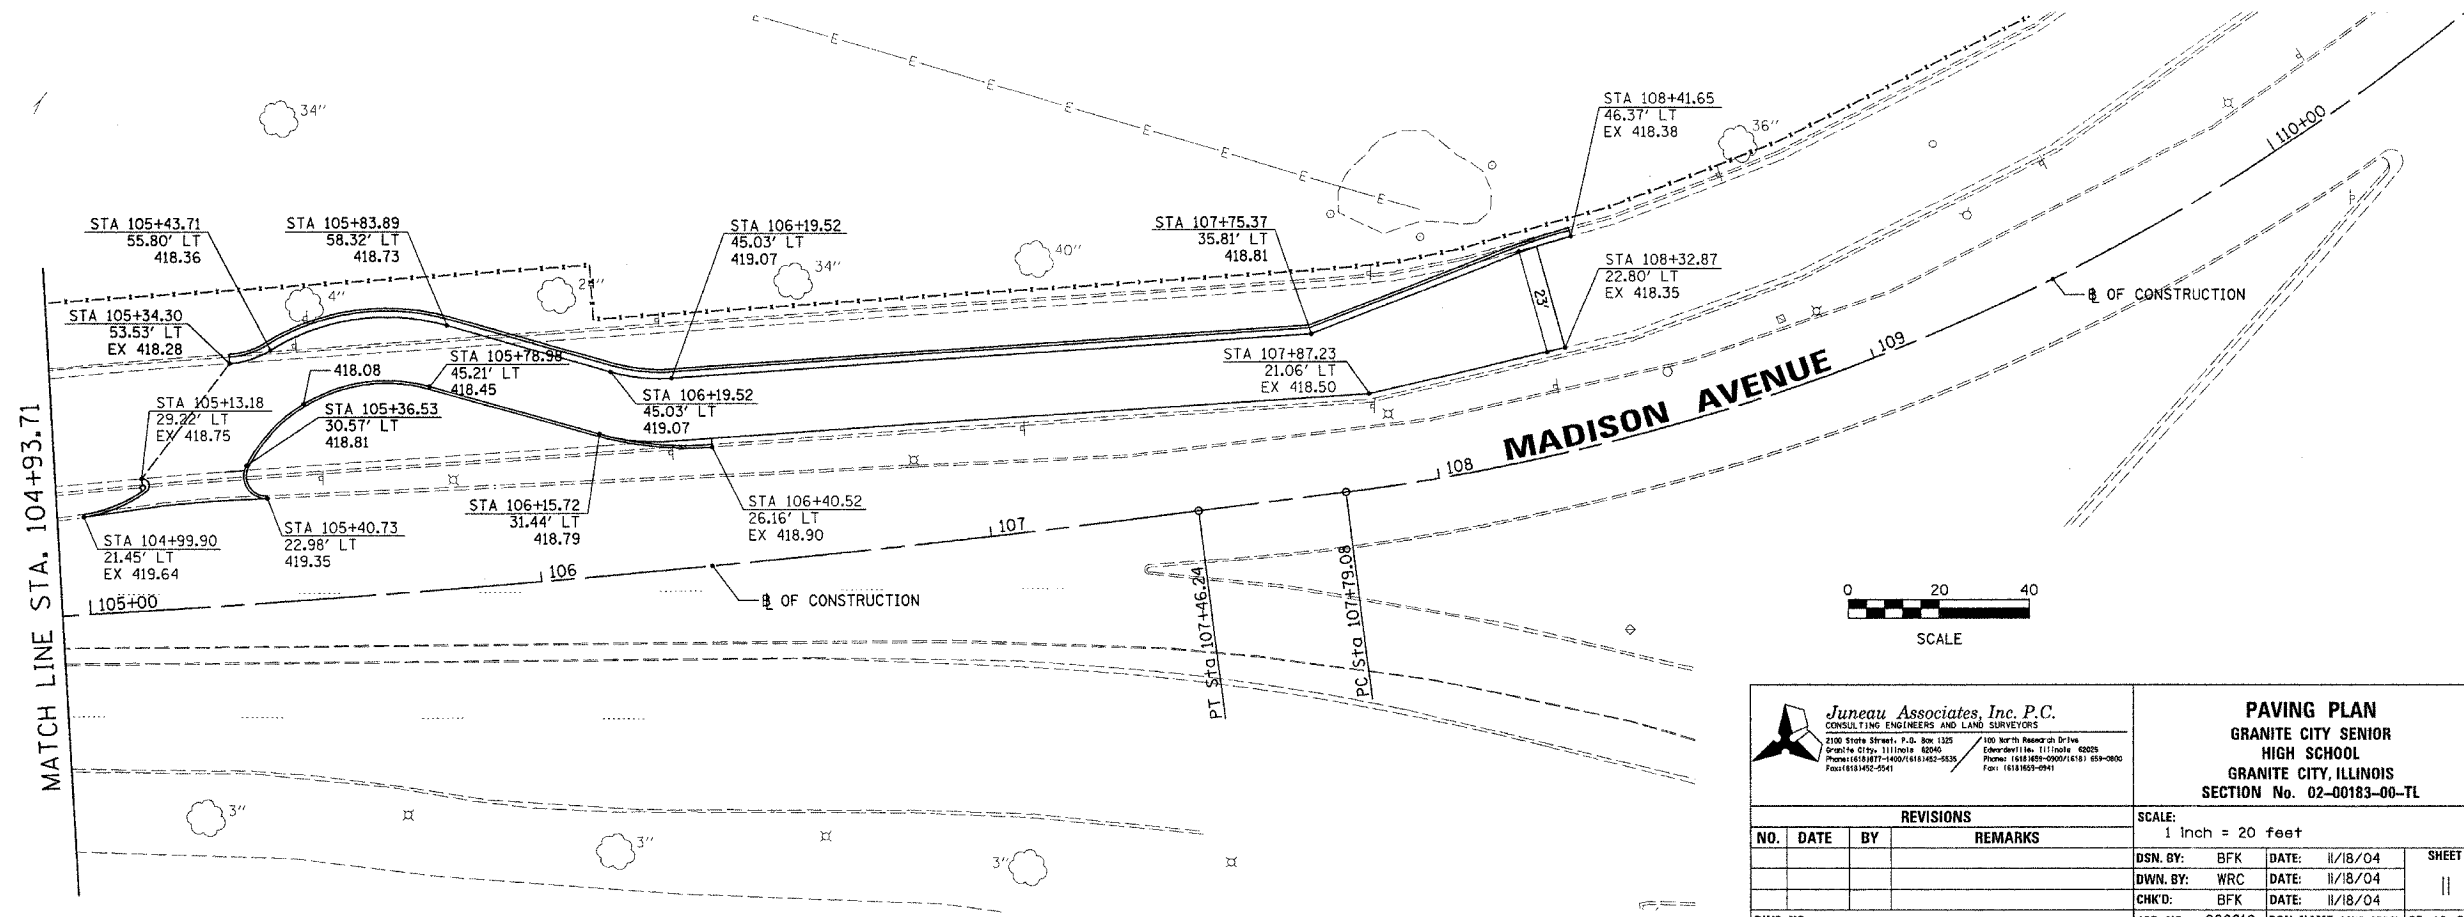

Juneau Associates, Inc. P.C.
CONSULTING ENGINEERS AND LAND SURVEYORS
2100 State Street, P.O. Box 1325
Granite City, Illinois 62040
Phone: (618) 987-1400 / (618) 982-9539
Fax: (618) 982-9541

100 North Main Street
Edwardsville, Illinois 62025
Phone: (618) 989-0900 / (618) 659-0800
Fax: (618) 989-0841

PAVING PLAN
GRANITE CITY SENIOR HIGH SCHOOL
GRANITE CITY, ILLINOIS
SECTION No. 02-00183-00-TL

REVISIONS				SCALE: 1 Inch = 20 feet
NO.	DATE	BY	REMARKS	
				DSN. BY: BFK DATE: 11/18/04 SHEET DWN. BY: WRC DATE: 11/18/04 11 CHK'D: BFK DATE: 11/18/04 DWG. NO. JOB NO. 020210 DGN. NAME: SCHS.GRD01 OF 16 SHTS