


MATCH LINE STA. 105+00.00

MATCH LINE STA. 110+60.00


LEGEND

- MEDIAN REMOVAL PARTIAL DEPTH (REMOVED BY MILLING)
- REMOVED AND REPLACED
- MEDIAN REMOVAL FULL DEPTH

 

DATE	BY	SURVEYED	PLOTTED	DATE

DATE	BY	ORIGINAL SURVEYED	PLOTTED	DATE

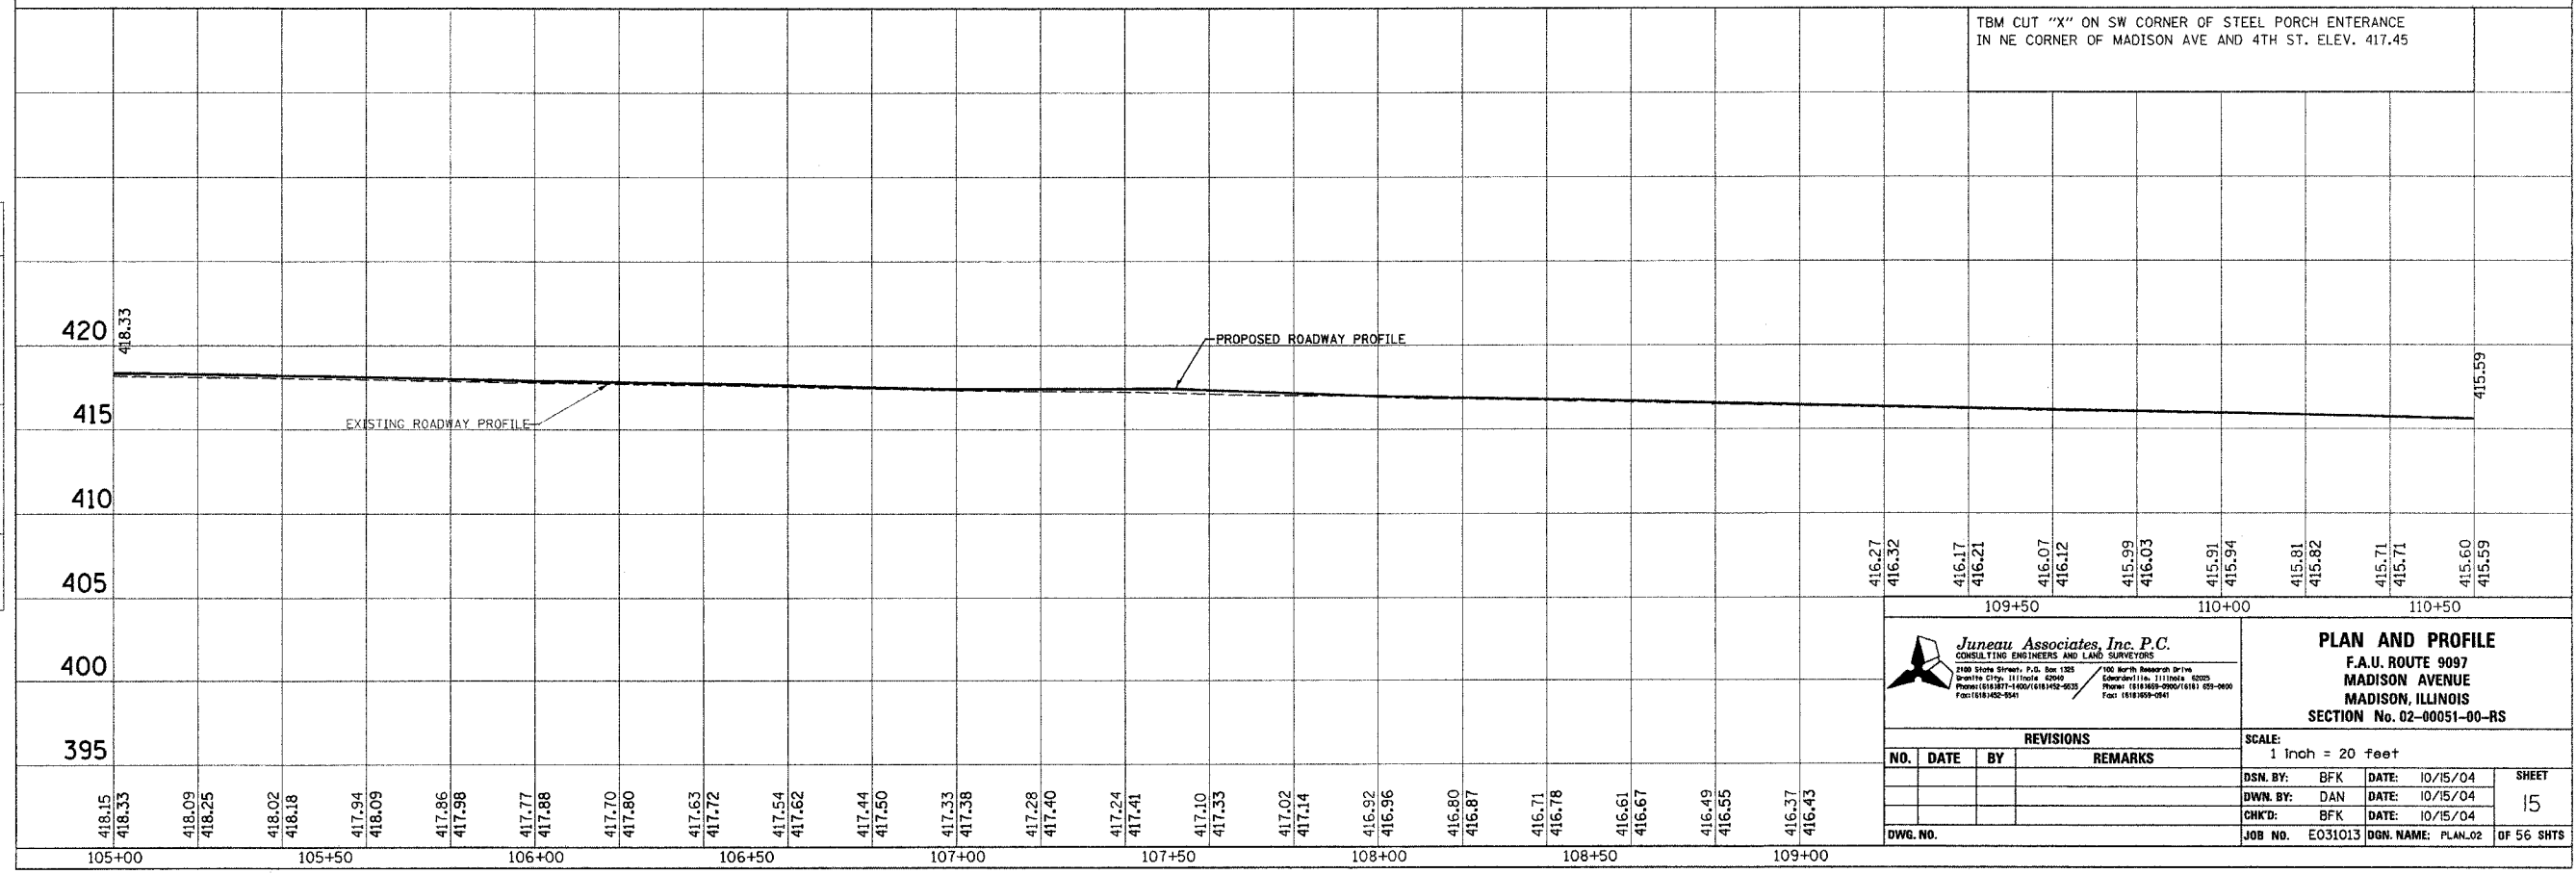

Juneau Associates, Inc. P.C.
 CONSULTING ENGINEERS AND LAND SURVEYORS
 2100 Stone Street, P.O. Box 1325
 Granite City, Illinois 62040
 Phone: (618) 977-1400 / (618) 942-9235
 Fax: (618) 942-9241

PLAN AND PROFILE
 F.A.U. ROUTE 9097
 MADISON AVENUE
 MADISON, ILLINOIS
 SECTION No. 02-00051-00-RS

REVISIONS			
NO.	DATE	BY	REMARKS

SCALE: 1 Inch = 20 feet			
DSN. BY: BFK	DATE: 10/15/04	SHEET	
DWN. BY: DAN	DATE: 10/15/04	15	
CHK'D: BFK	DATE: 10/15/04		
DWG. NO.	JOB NO. E031013	DGN. NAME: PLAN.02	OF 56 SHTS