


**LEGEND**

- MEDIAN REMOVAL PARTIAL DEPTH (REMOVED BY MILLING)
- REMOVED AND REPLACED
- MEDIAN REMOVAL FULL DEPTH



BY	DATE
SURVEYED	
PLOTTED	
TEMPLATE	
NOTE BOOK	
AREAS CHECKED	
NO.	

BY	DATE
ORIGINAL SURVEY	
PLOTTED	
TEMPLATE	
NOTE BOOK	
AREAS CHECKED	
NO.	

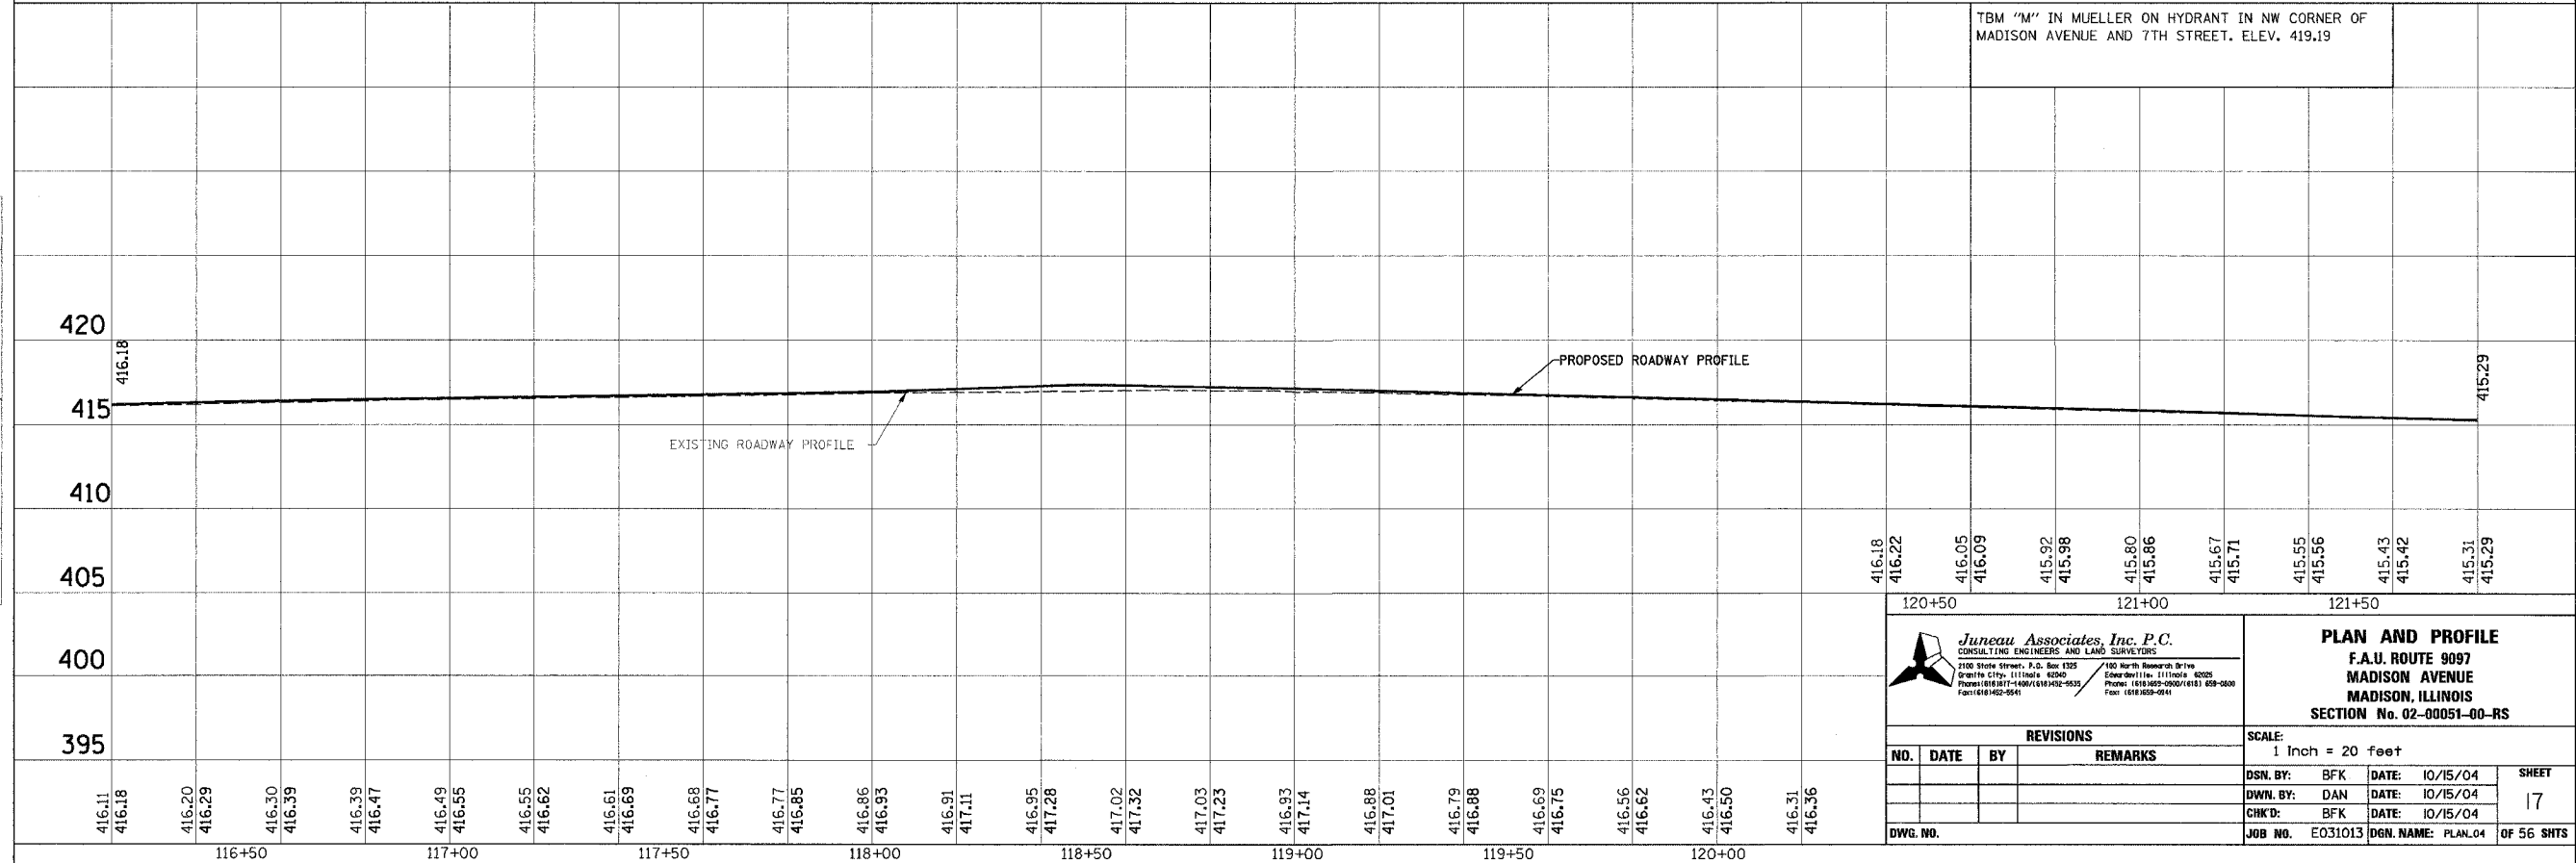

<p><b>Juneau Associates, Inc. P.C.</b> CONSULTING ENGINEERS AND LAND SURVEYORS 2100 State Street, P.O. Box 1325 Madison, IL 61701-1325 Phone: (618) 271-1400 / (618) 432-9535 Fax: (618) 432-9541</p>		<p><b>PLAN AND PROFILE</b> F.A.U. ROUTE 9097 MADISON AVENUE MADISON, ILLINOIS SECTION No. 02-00051-00-RS</p>																								
<p><b>REVISIONS</b></p> <table border="1"> <thead> <tr> <th>NO.</th> <th>DATE</th> <th>BY</th> <th>REMARKS</th> </tr> </thead> <tbody> <tr><td> </td><td> </td><td> </td><td> </td></tr> <tr><td> </td><td> </td><td> </td><td> </td></tr> <tr><td> </td><td> </td><td> </td><td> </td></tr> </tbody> </table>		NO.	DATE	BY	REMARKS													<p>SCALE: 1 Inch = 20 feet</p> <table border="1"> <tr> <td>DSN. BY: BFK</td> <td>DATE: 10/15/04</td> <td rowspan="3">SHEET <b>17</b></td> </tr> <tr> <td>DWN. BY: DAN</td> <td>DATE: 10/15/04</td> </tr> <tr> <td>CHK'D: BFK</td> <td>DATE: 10/15/04</td> </tr> </table>		DSN. BY: BFK	DATE: 10/15/04	SHEET <b>17</b>	DWN. BY: DAN	DATE: 10/15/04	CHK'D: BFK	DATE: 10/15/04
NO.	DATE	BY	REMARKS																							
DSN. BY: BFK	DATE: 10/15/04	SHEET <b>17</b>																								
DWN. BY: DAN	DATE: 10/15/04																									
CHK'D: BFK	DATE: 10/15/04																									
<p>DWG. NO.</p>		<p>JOB NO. E031013 DGN. NAME: PLAN.04 OF 56 SHTS</p>																								