



LEGEND

- MEDIAN REMOVAL PARTIAL DEPTH (REMOVED BY MILLING)
- REMOVED AND REPLACED
- MEDIAN REMOVAL FULL DEPTH

 

TBM CUT "C" ON NE CORNER OF CONC. BASE OF TRAFFIC LIGHT IN NW CORNER OF MADISON AVENUE AND 12TH STREET. ELEV. 414.43

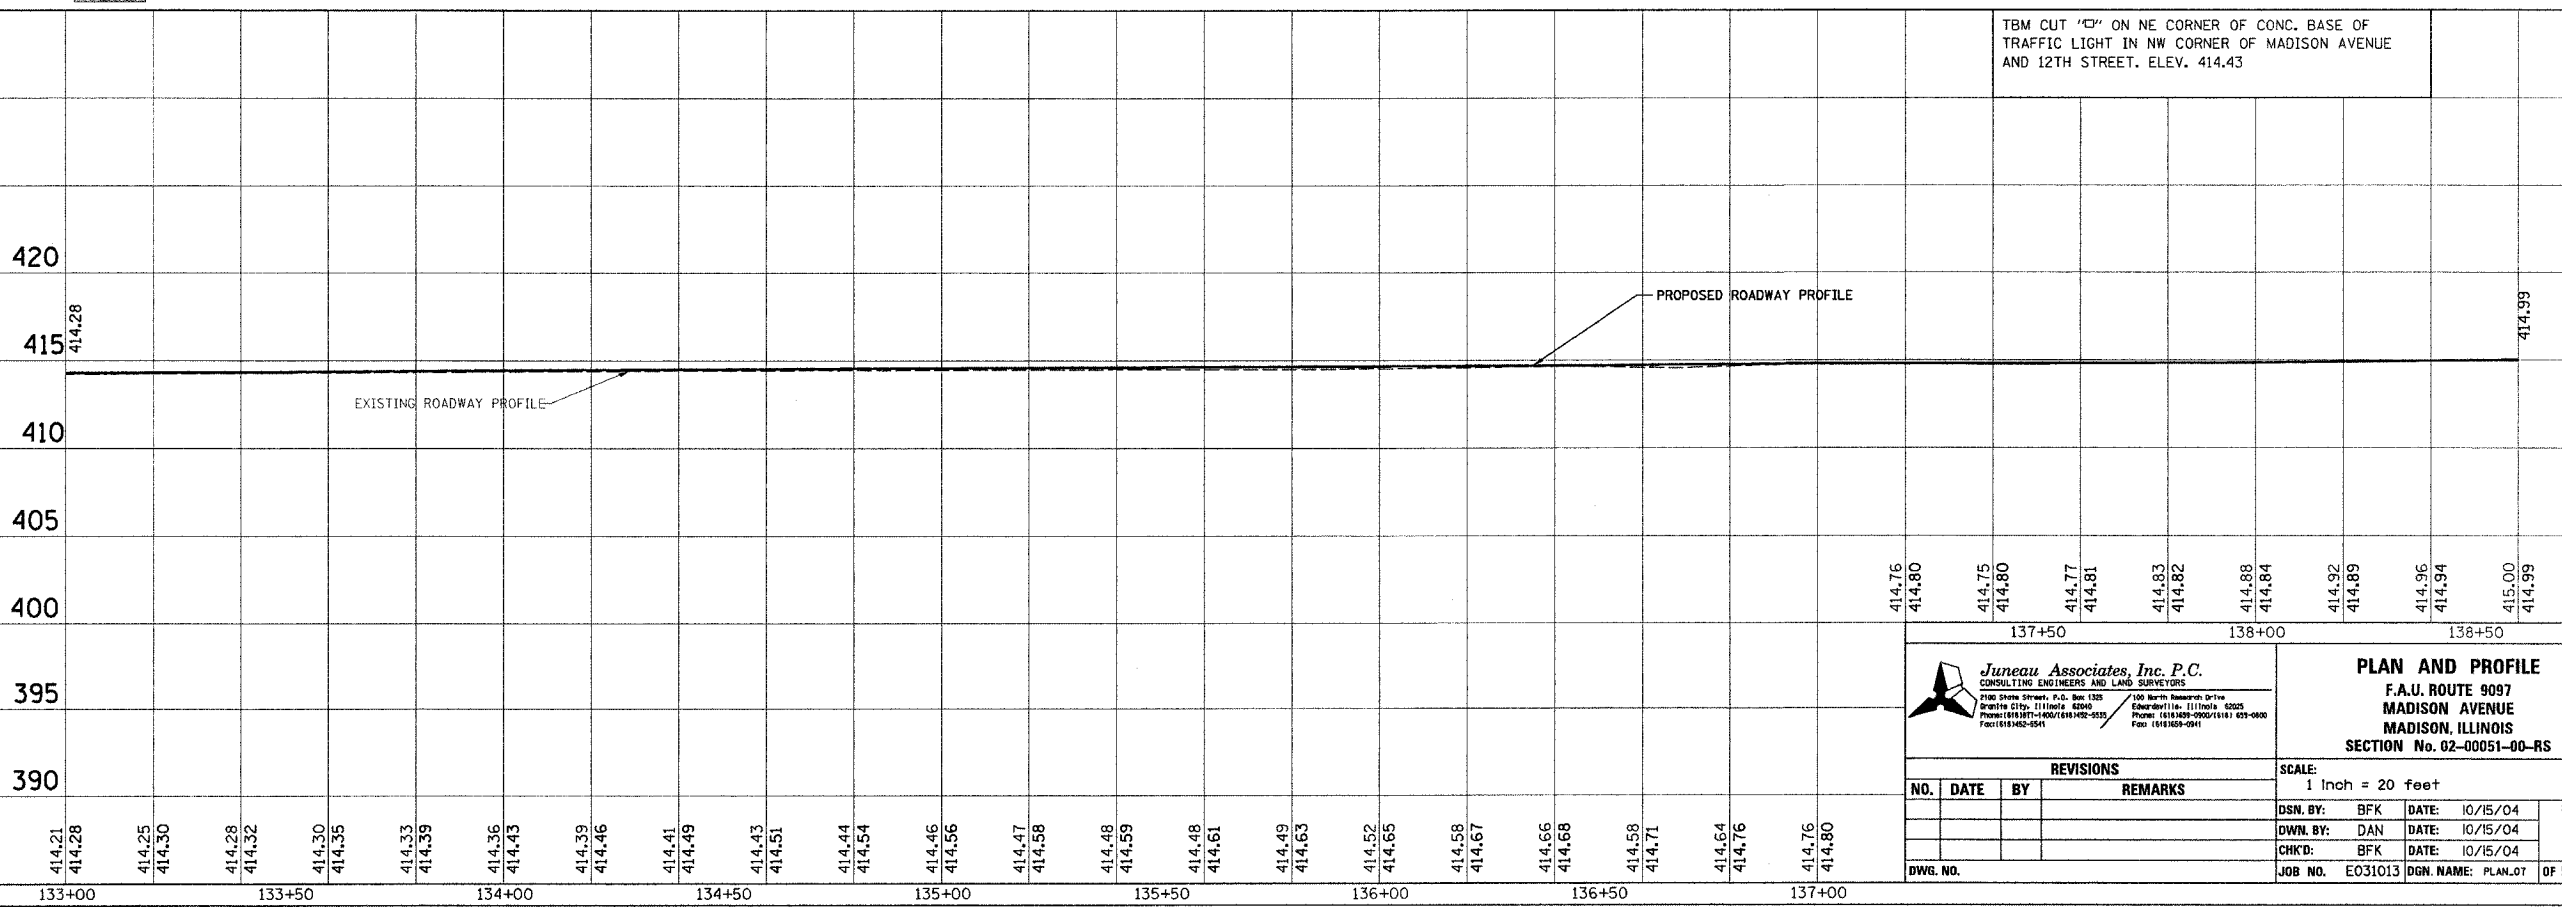

Juneau Associates, Inc. P.C.
 CONSULTING ENGINEERS AND LAND SURVEYORS
 7100 State Street, P.O. Box 1333
 Juneau, Alaska 99801
 Phone: (907) 586-1111 Fax: (907) 586-1112
 100 North Research Drive
 Escanaba, Michigan 49829
 Phone: (517) 299-0000 Fax: (517) 299-0001

PLAN AND PROFILE
 F.A.U. ROUTE 9097
 MADISON AVENUE
 MADISON, ILLINOIS
 SECTION No. 02-00051-00-RS

REVISIONS			
NO.	DATE	BY	REMARKS

SCALE: 1 Inch = 20 feet

DSN. BY: BFK	DATE: 10/15/04	SHEET 20
DWN. BY: DAN	DATE: 10/15/04	
CHKD: BFK	DATE: 10/15/04	

DWG. NO. JOB NO. E031013 DGN. NAME: PLAN.07 OF 56 SHTS

DATE	BY

FINAL SURVEY PLOTTED
 NOTE BOOK TEMPLATE NO. _____
 AREAS CHECKED _____

DATE	BY

ORIGINAL SURVEY PLOTTED
 NOTE BOOK TEMPLATE NO. _____
 AREAS CHECKED _____

FILE NAME: WORK FILE NAME DOES HERE-SIZE IS LARGE ENOUGH FOR LONG FILE NAMES

USER: BFK