



FINAL SURVEYED	BY	DATE
SURVEY PLOTTED		
NOTE BOOK TEMPLATE		
AREAS CHECKED		
NO.		

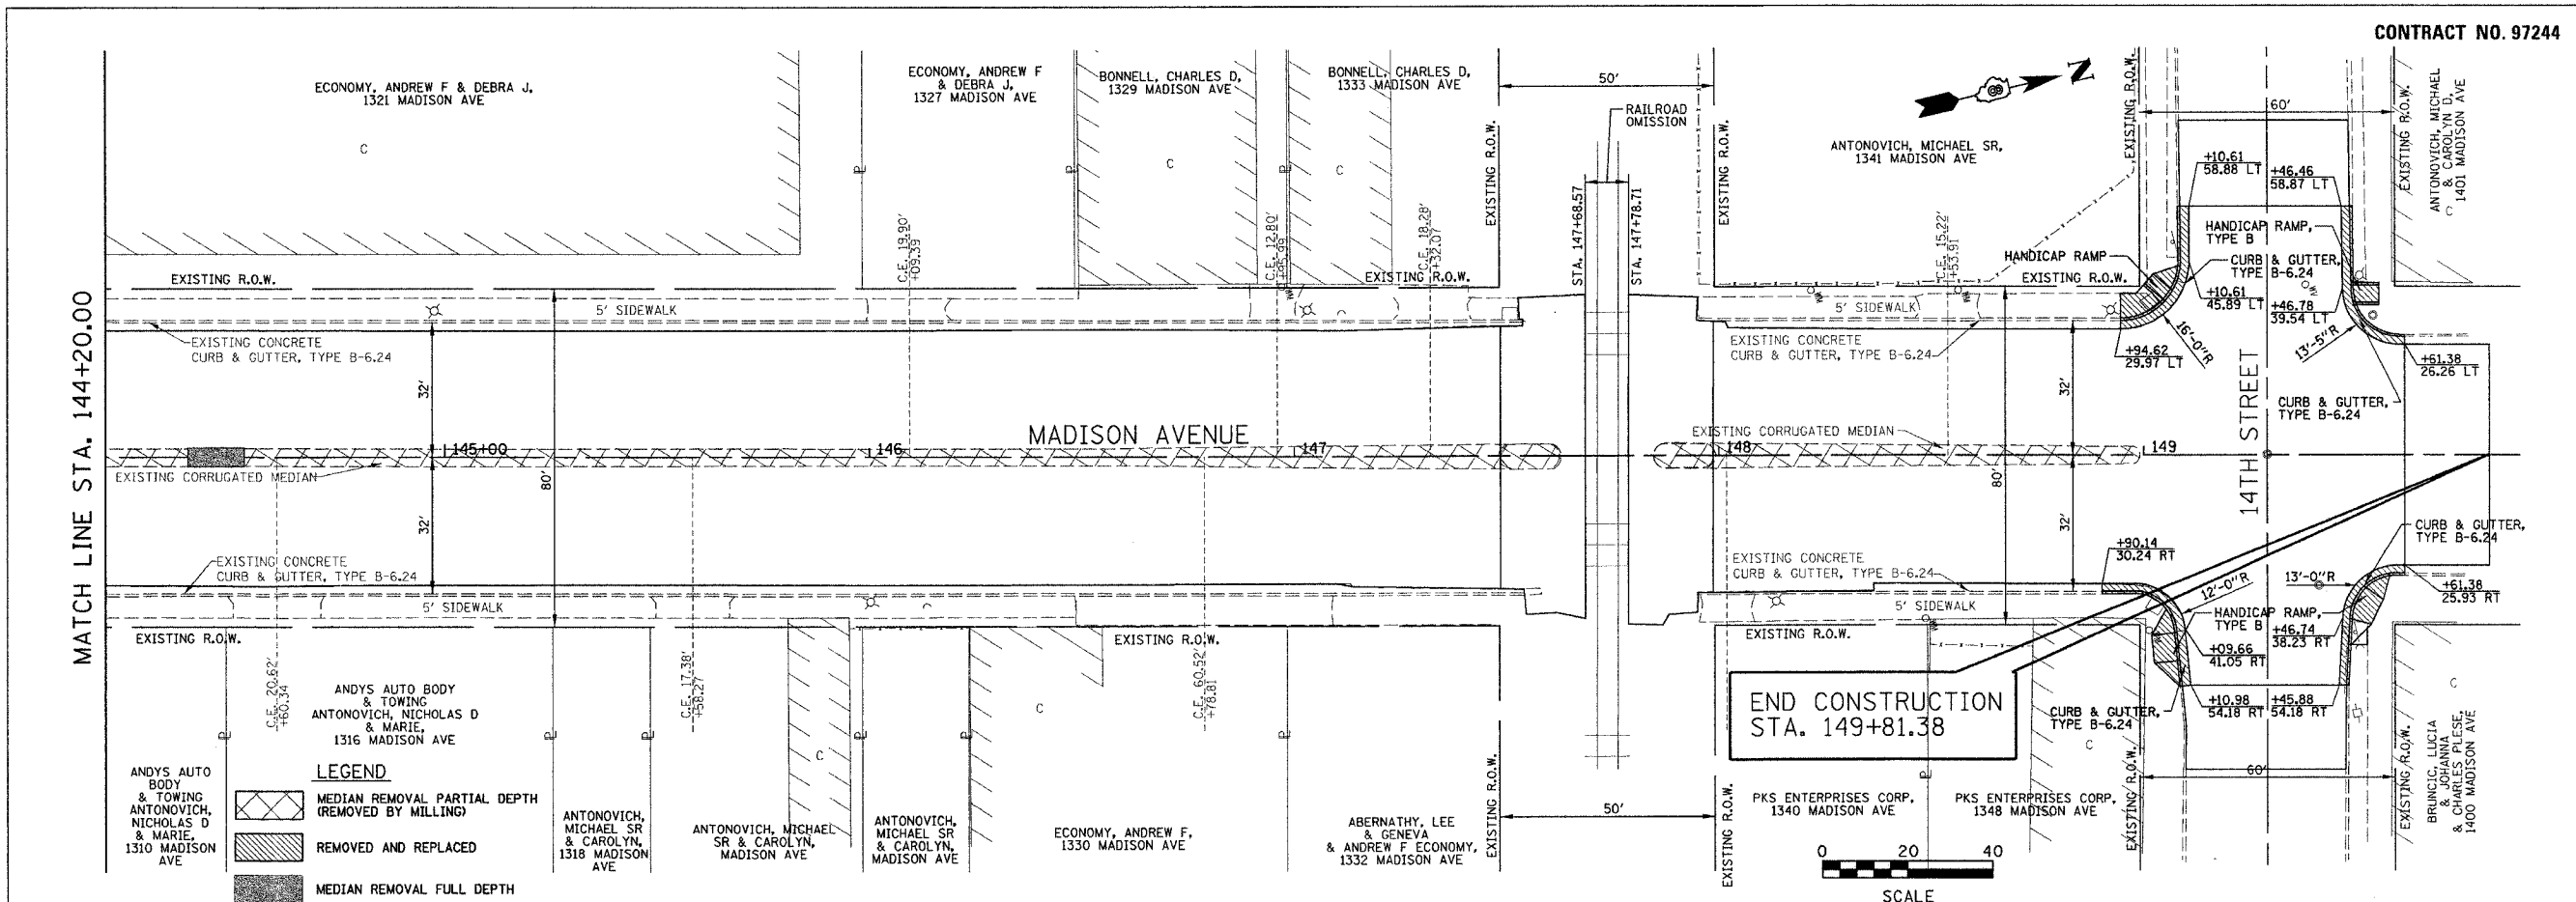

ORIGINAL SURVEYED	BY	DATE
SURVEY PLOTTED		
NOTE BOOK TEMPLATE		
AREAS CHECKED		
NO.		

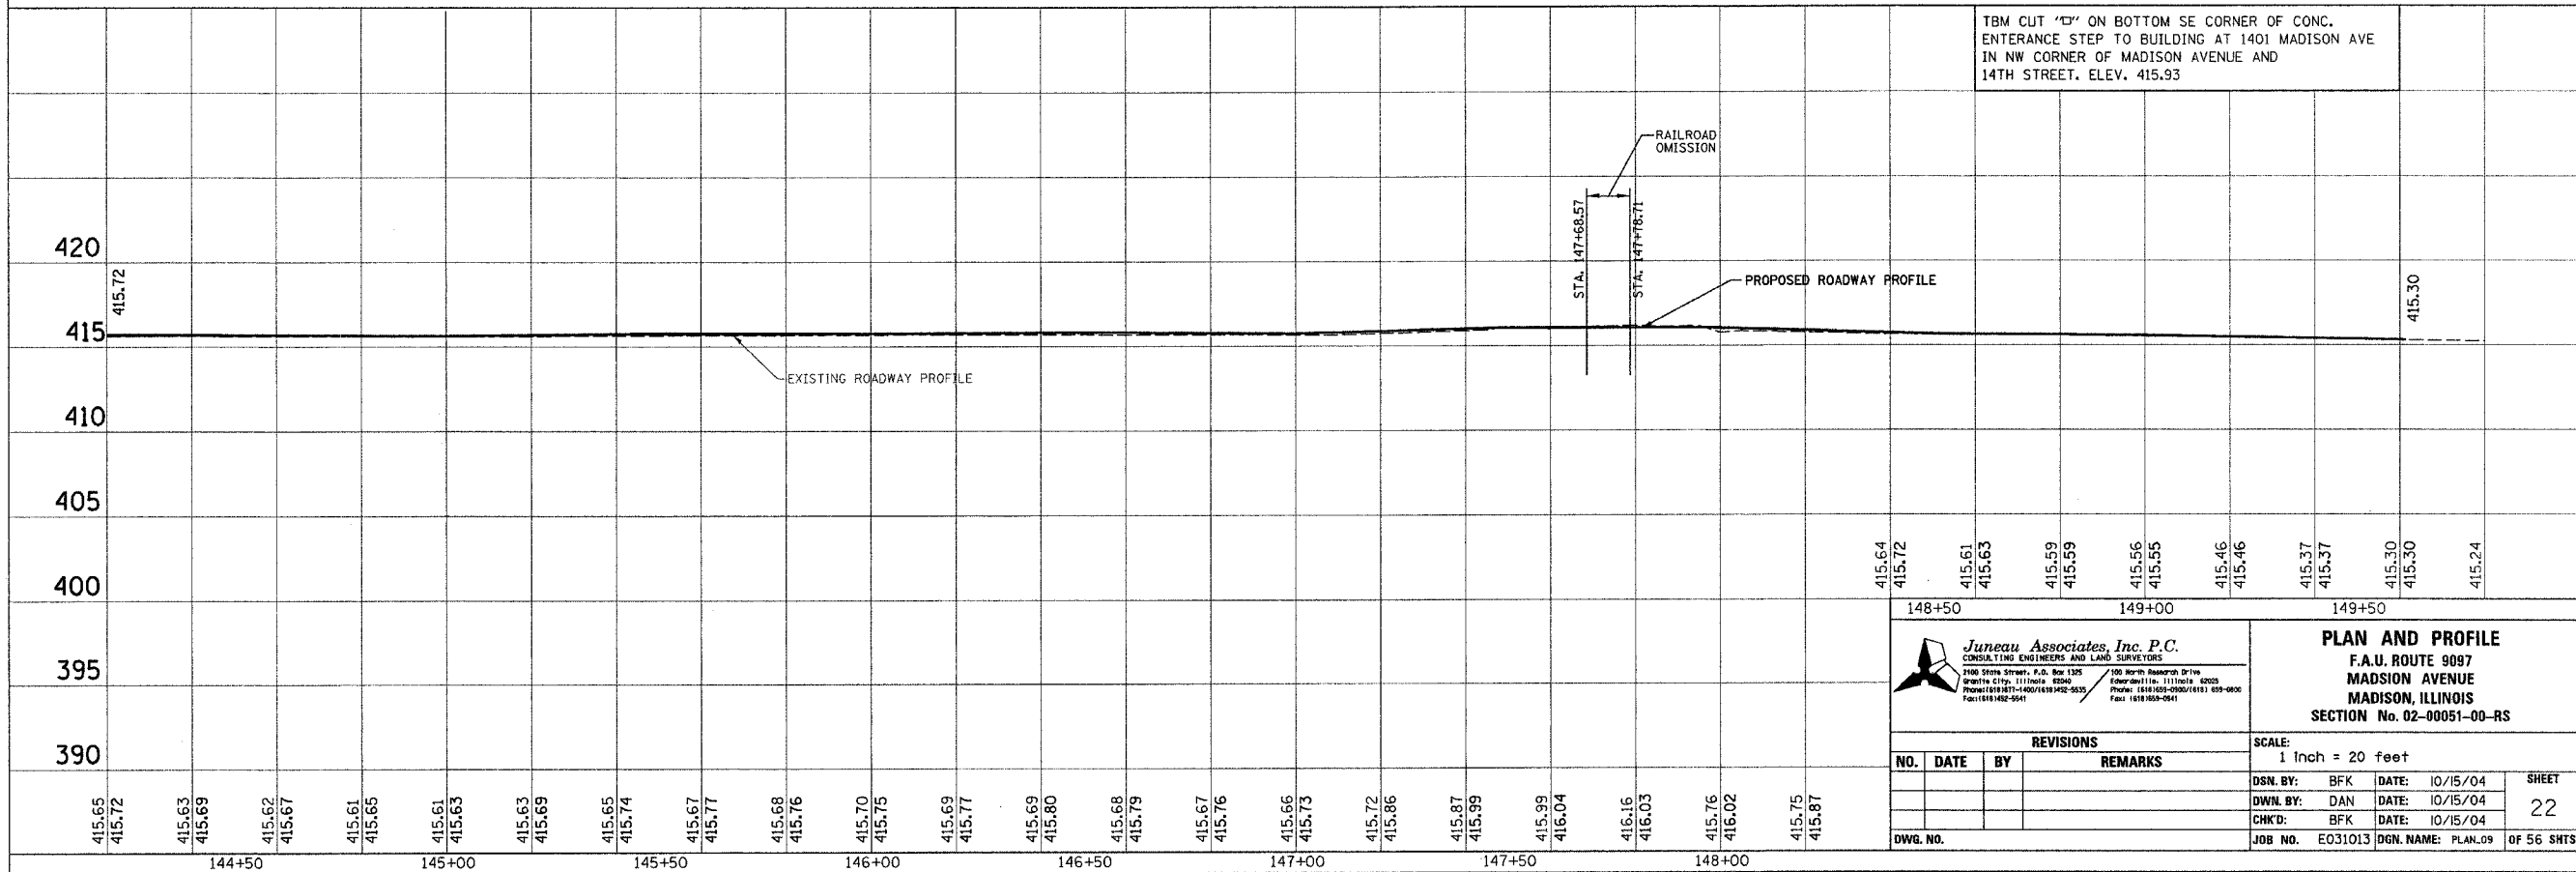

**Junear Associates, Inc. P.C.**  
CONSULTING ENGINEERS AND LAND SURVEYORS  
2100 State Street, P.O. Box 1325  
Moline, IL 61704-0132  
Phone: (314) 681-0000 / (314) 681-0001  
Fax: (314) 681-0041

**PLAN AND PROFILE**  
F.A.U. ROUTE 9087  
MADISON AVENUE  
MADISON, ILLINOIS  
SECTION No. 02-00051-00-RS

**REVISIONS**

NO.	DATE	BY	REMARKS

**SCALE:**  
1 Inch = 20 feet

DSN. BY: BFK DATE: 10/15/04  
DWL BY: DAN DATE: 10/15/04  
CHKD: BFK DATE: 10/15/04

DWG. NO. JOB NO. E031013 DGN. NAME: PLAN\_09 OF 56 SHTS SHEET 22