


LEGEND

- LIMITS OF BITUMINOUS SURFACE REMOVAL (1-1/2") & NEW BITUMINOUS SURFACE COURSE (1-1/2")
- LIMITS OF CLASS D PATCHES
- EXISTING MANHOLE
- EXISTING STORM INLET
- EXISTING GAS VALVE
- EXISTING WATER VALVE
- EXISTING FIRE HYDRANT


CONSULTANTS

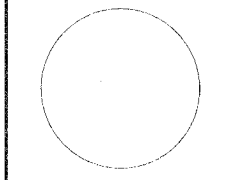

SIGNATURE

DATE

LICENSE EXPIRES

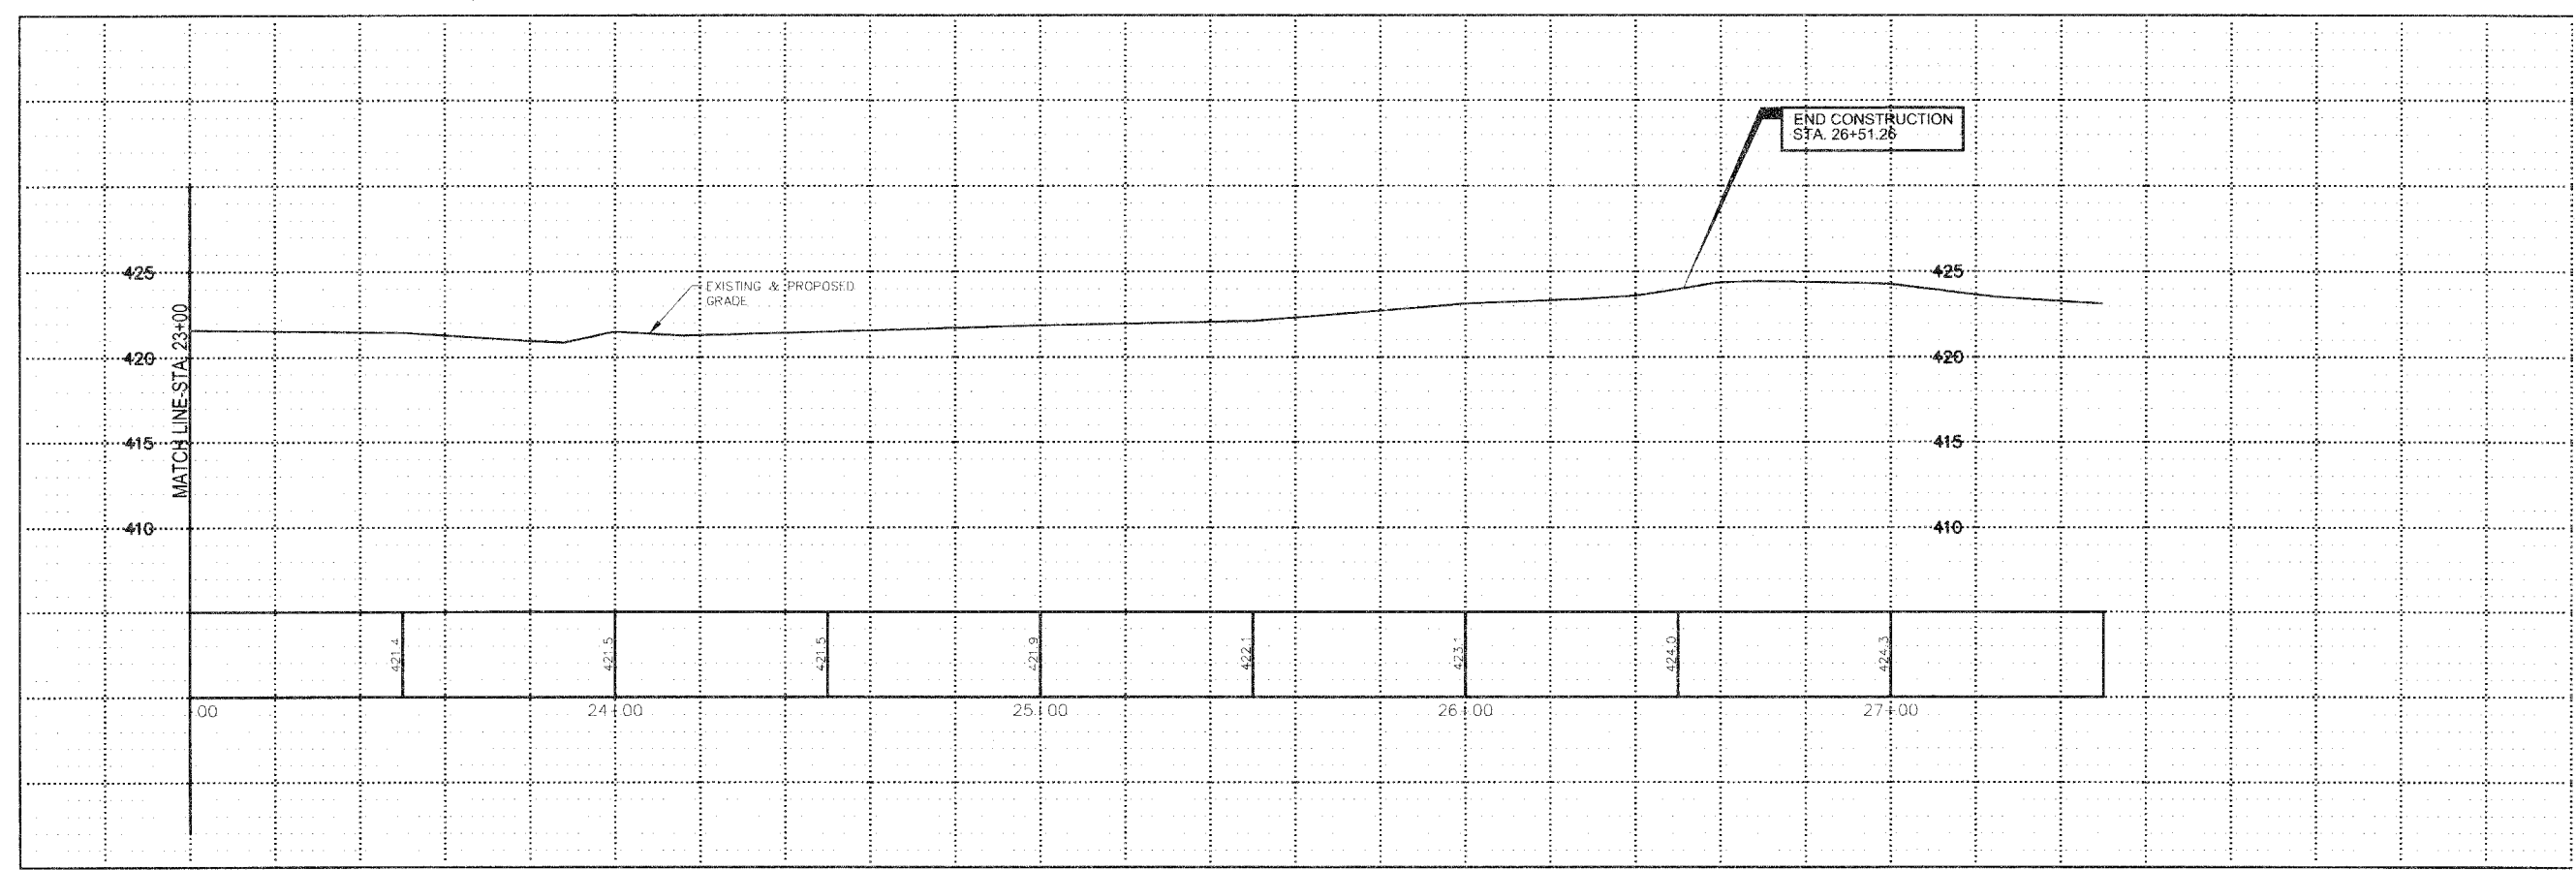

JEROME LANE RESURFACING
FALLING SPRINGS ROAD
TO NASH STREET
VILLAGE OF CAHOKIA
ST. CLAIR COUNTY, ILLINOIS

MARK	DATE	DESCRIPTION
PROJECT NO.	210-2334	
DESIGN:	S.M.B.	DRAWN: S.D.D. CHECK: M.R.A.

SHEET TITLE

PLAN AND PROFILE

SHEET NO.

6

SHEET 6 OF 7