



STATE OF ILLINOIS
 DEPARTMENT OF TRANSPORTATION


DATE	BY	CHKD	APP'D	SHEET NO. 19
				30 SHEETS

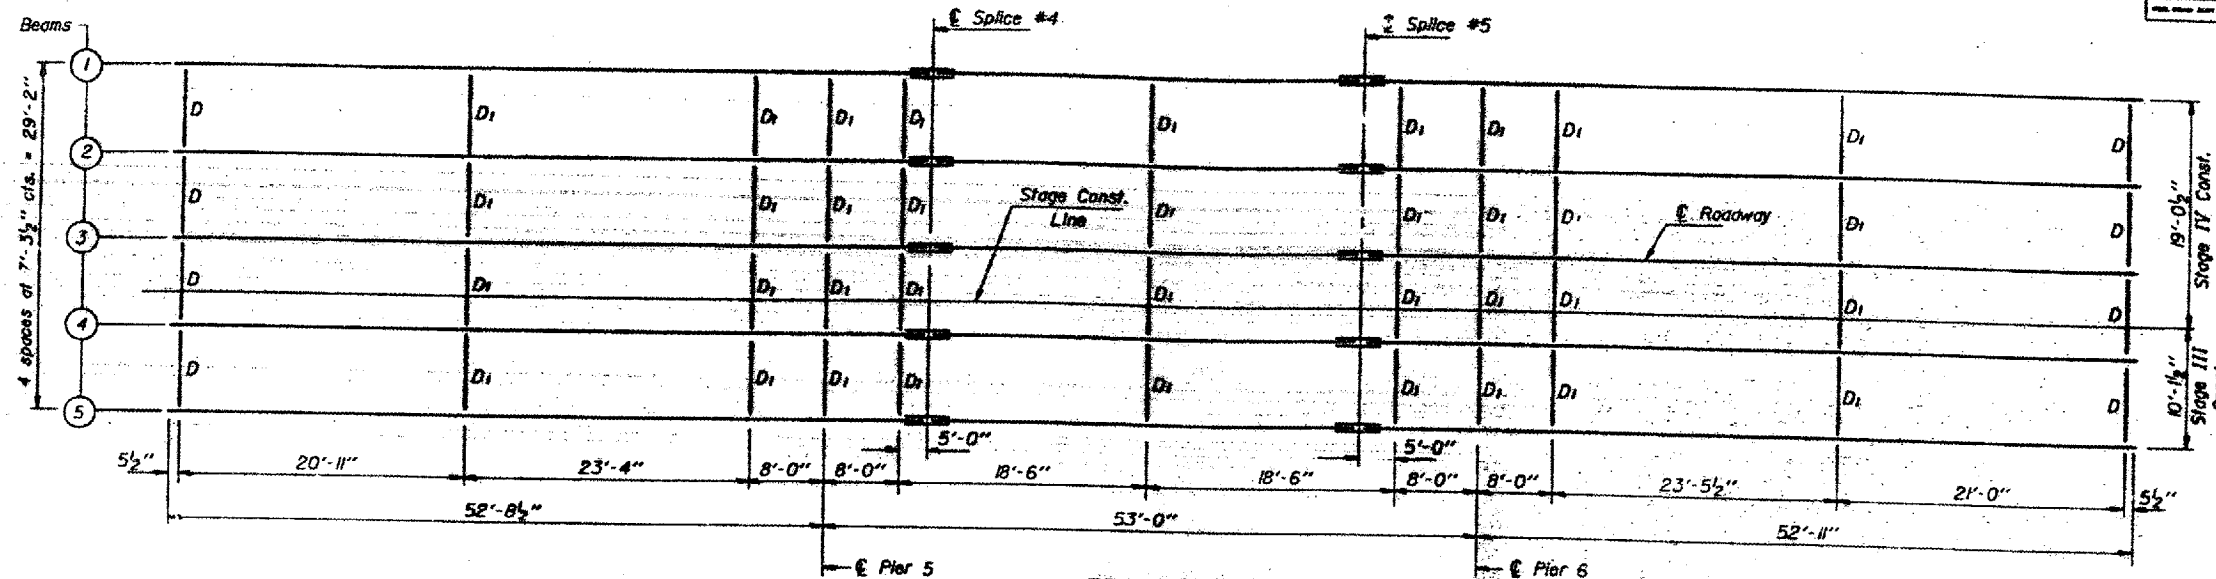

FRAMING PLAN

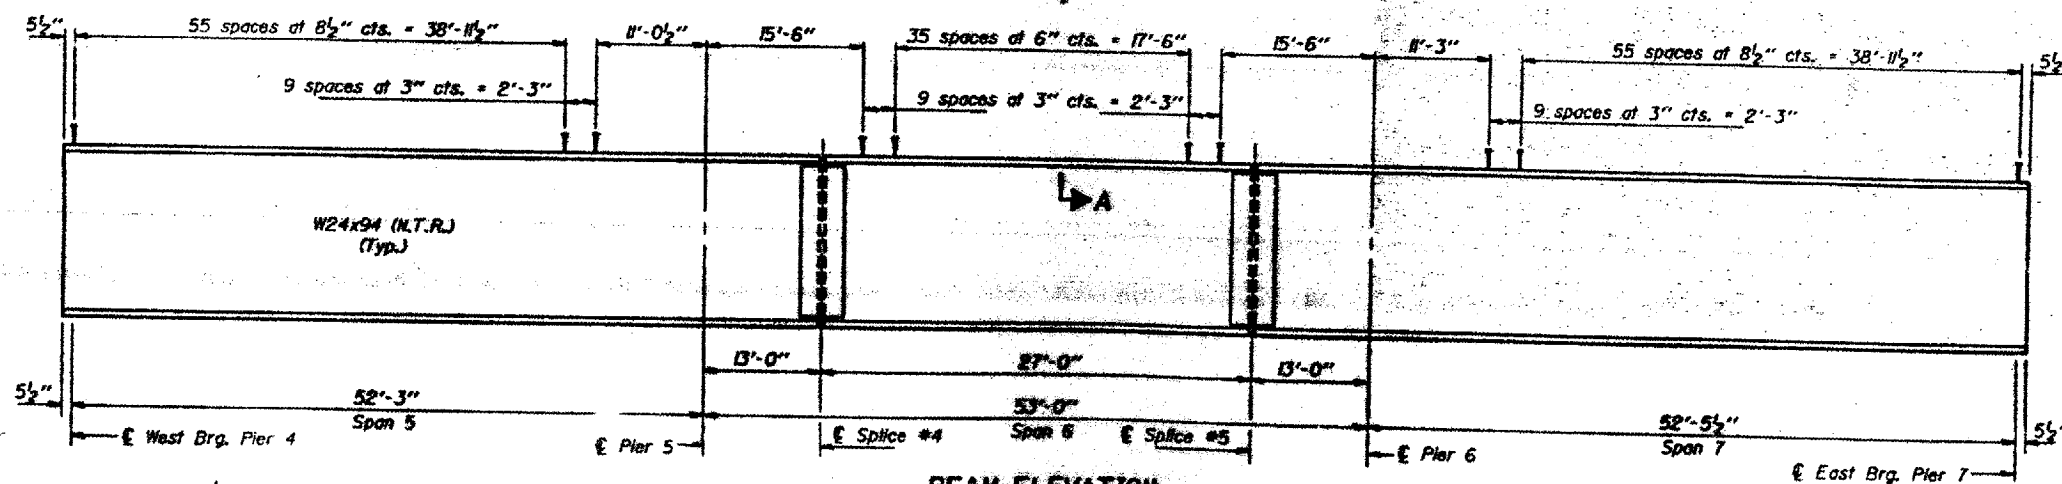

BEAM ELEVATION

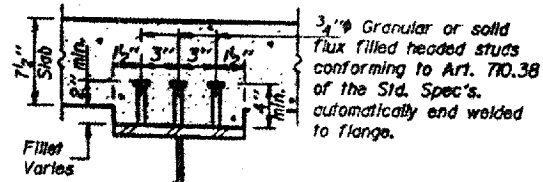

SECTION A-A

Notes: N.T.R. denotes the members subject to "Notch Toughness Requirements." See sheet #17 for the diaphragm and splice details. The end diaphragms D between Beams 3 and 4 shall be connected during Stage IV Construction. Number of shear studs required for Spans 5 thru 7 = 2760.

FOR INFORMATION ONLY:

BRIDGE NO. 3 STRUCTURE 073-0023

STRUCTURAL STEEL - SPANS 5 THRU 7
 F.A. RTE. 865 SEC. 104BC-BR
 PERRY COUNTY
 STA. 904+29.00

DESIGNED: K.R. Ghanta	CHECKED: [Signature]	DATE: 10/8/05
CHECKED: [Signature]	PASSED: [Signature]	
DRAWN: Mercado	APPROVED: [Signature]	
CHECKED: [Signature]		