

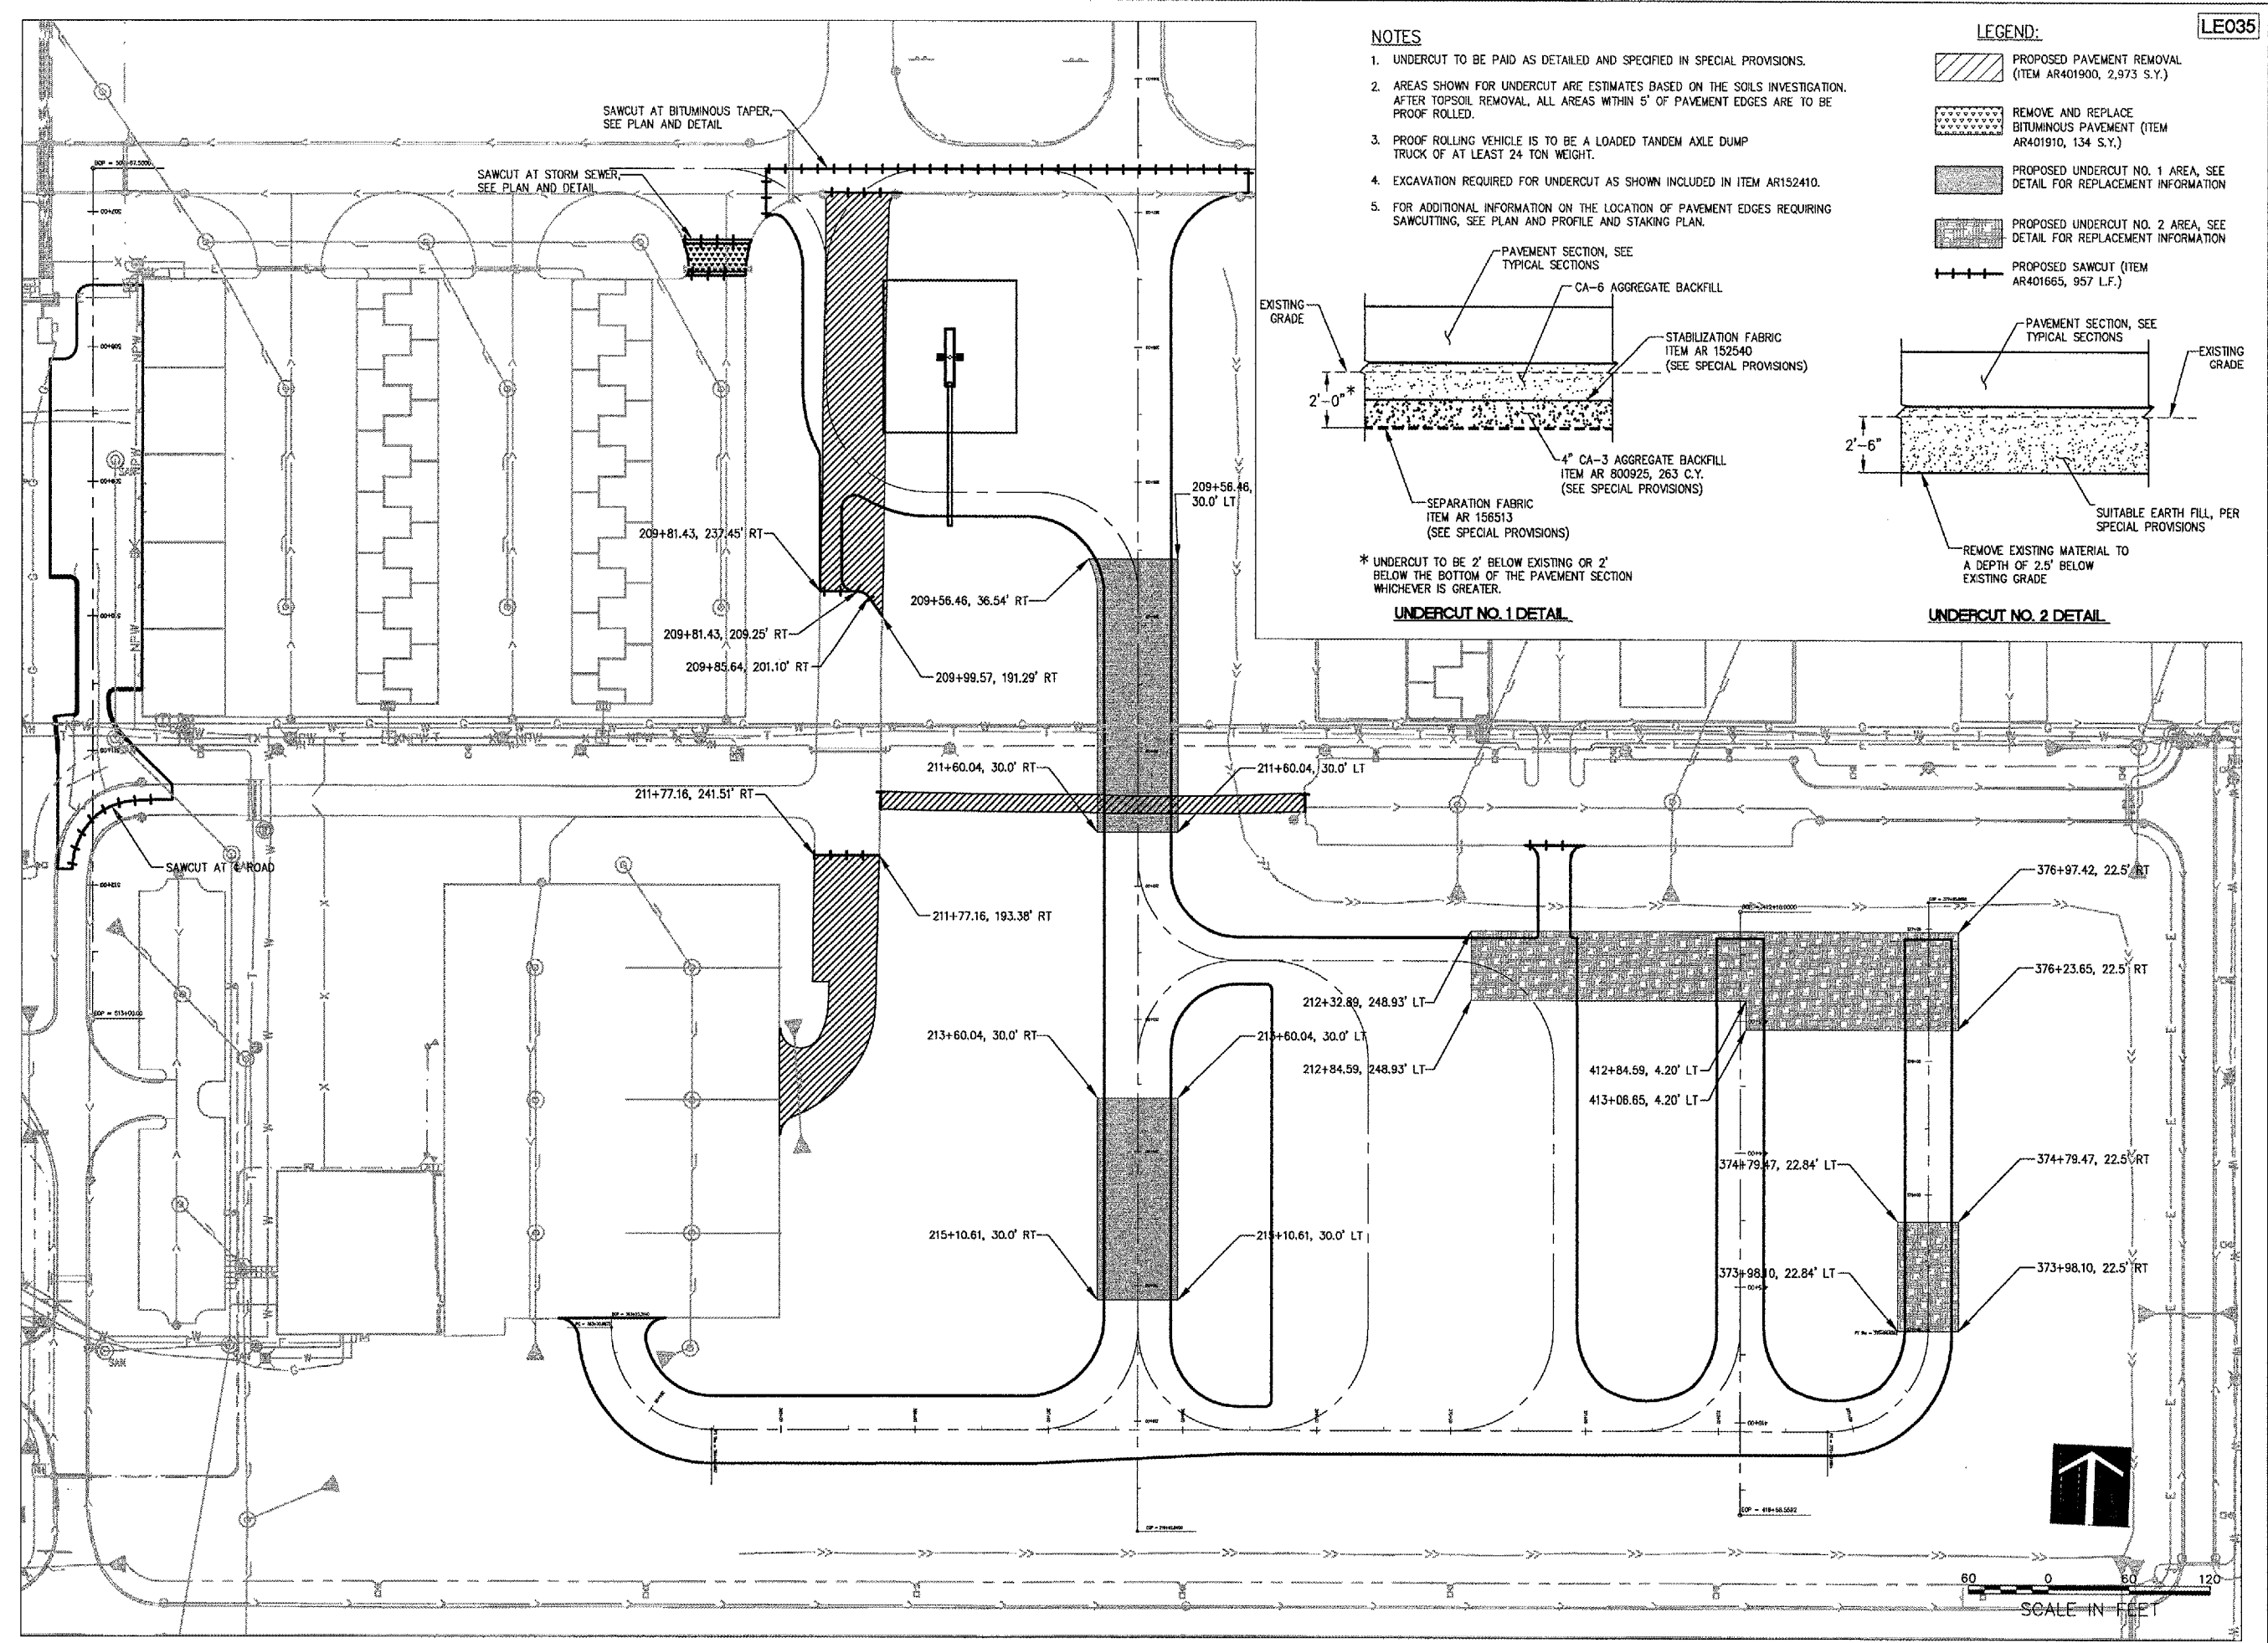


P:\04\085\0840\040804\DRAWINGS\03-PAVEMENT REMOVAL AND SAWCUTTING PLAN\03 MAR 28, 2005 12:12PM TMM

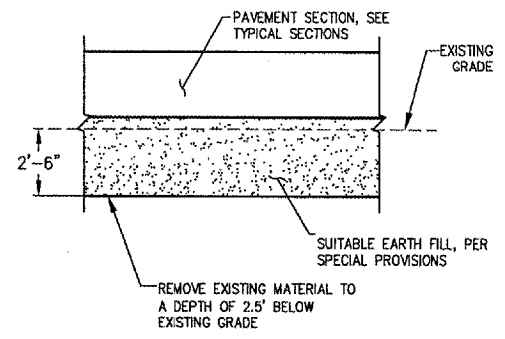

- NOTES**
- UNDERCUT TO BE PAID AS DETAILED AND SPECIFIED IN SPECIAL PROVISIONS.
  - AREAS SHOWN FOR UNDERCUT ARE ESTIMATES BASED ON THE SOILS INVESTIGATION. AFTER TOPSOIL REMOVAL, ALL AREAS WITHIN 5' OF PAVEMENT EDGES ARE TO BE PROOF ROLLED.
  - PROOF ROLLING VEHICLE IS TO BE A LOADED TANDEM AXLE DUMP TRUCK OF AT LEAST 24 TON WEIGHT.
  - EXCAVATION REQUIRED FOR UNDERCUT AS SHOWN INCLUDED IN ITEM AR152410.
  - FOR ADDITIONAL INFORMATION ON THE LOCATION OF PAVEMENT EDGES REQUIRING SAWCUTTING, SEE PLAN AND PROFILE AND STAKING PLAN.

- LEGEND:**
- PROPOSED PAVEMENT REMOVAL (ITEM AR401900, 2,973 S.Y.)
  - REMOVE AND REPLACE BITUMINOUS PAVEMENT (ITEM AR401910, 134 S.Y.)
  - PROPOSED UNDERCUT NO. 1 AREA, SEE DETAIL FOR REPLACEMENT INFORMATION
  - PROPOSED UNDERCUT NO. 2 AREA, SEE DETAIL FOR REPLACEMENT INFORMATION
  - PROPOSED SAWCUT (ITEM AR401665, 957 L.F.)

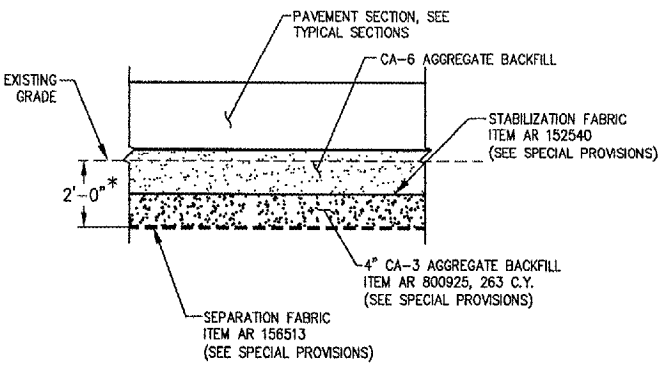

\* UNDERCUT TO BE 2' BELOW EXISTING OR 2' BELOW THE BOTTOM OF THE PAVEMENT SECTION WHICHEVER IS GREATER.

LE035



HANSON PROFESSIONAL SERVICES INC.

815 Commerce Drive, Suite 200  
Oak Brook, Illinois 60523  
Telephone: 630.990.3800  
Fax: 630.990.3801



JOLIET REGIONAL PORT DISTRICT

1 Hangar Road  
Romeoville, Illinois 60446  
Telephone: 815.838.9497  
Fax: 815.838.9524

EXTEND TAXIWAY E; CONSTRUCT  
GA APRON, AVGAS FUELING APRON  
AND AUTO PARK 100

AIP PROJECT NO. 3-17-0140-B38  
IDA PROJECT NO. LOT-3441

No.	Drawing Issue Description	Date	By

Date  
MARCH 25, 2005

Sheet Title

**SAWCUTTING, PAVEMENT  
REMOVAL AND UNDERCUT  
PLAN**

840-04D8041  
Project Number

LDH 03/11/05  
Layout By Date

LDH/TMM 03/12/05  
Designed By Date

RMH 03/16/05  
Reviewed By Date

LDH  
Drawn By

Sheet No.