




HANSON PROFESSIONAL SERVICES INC.

815 Commerce Drive, Suite 200
Oak Brook, Illinois 60523
Telephone: 630.990.3800
Fax: 630.990.3801

 


JOLIET REGIONAL PORT DISTRICT


1 Hangar Road
Romeoville, Illinois 60446
Telephone: 815.838.9497
Fax: 815.838.9524

EXTEND TAXIWAY E; CONSTRUCT
GA APRON, AVGAS FUELING APRON
AND AUTO PARK 100

AIP PROJECT NO. 3-17-0140-B38
IDA PROJECT NO. LOT-3441

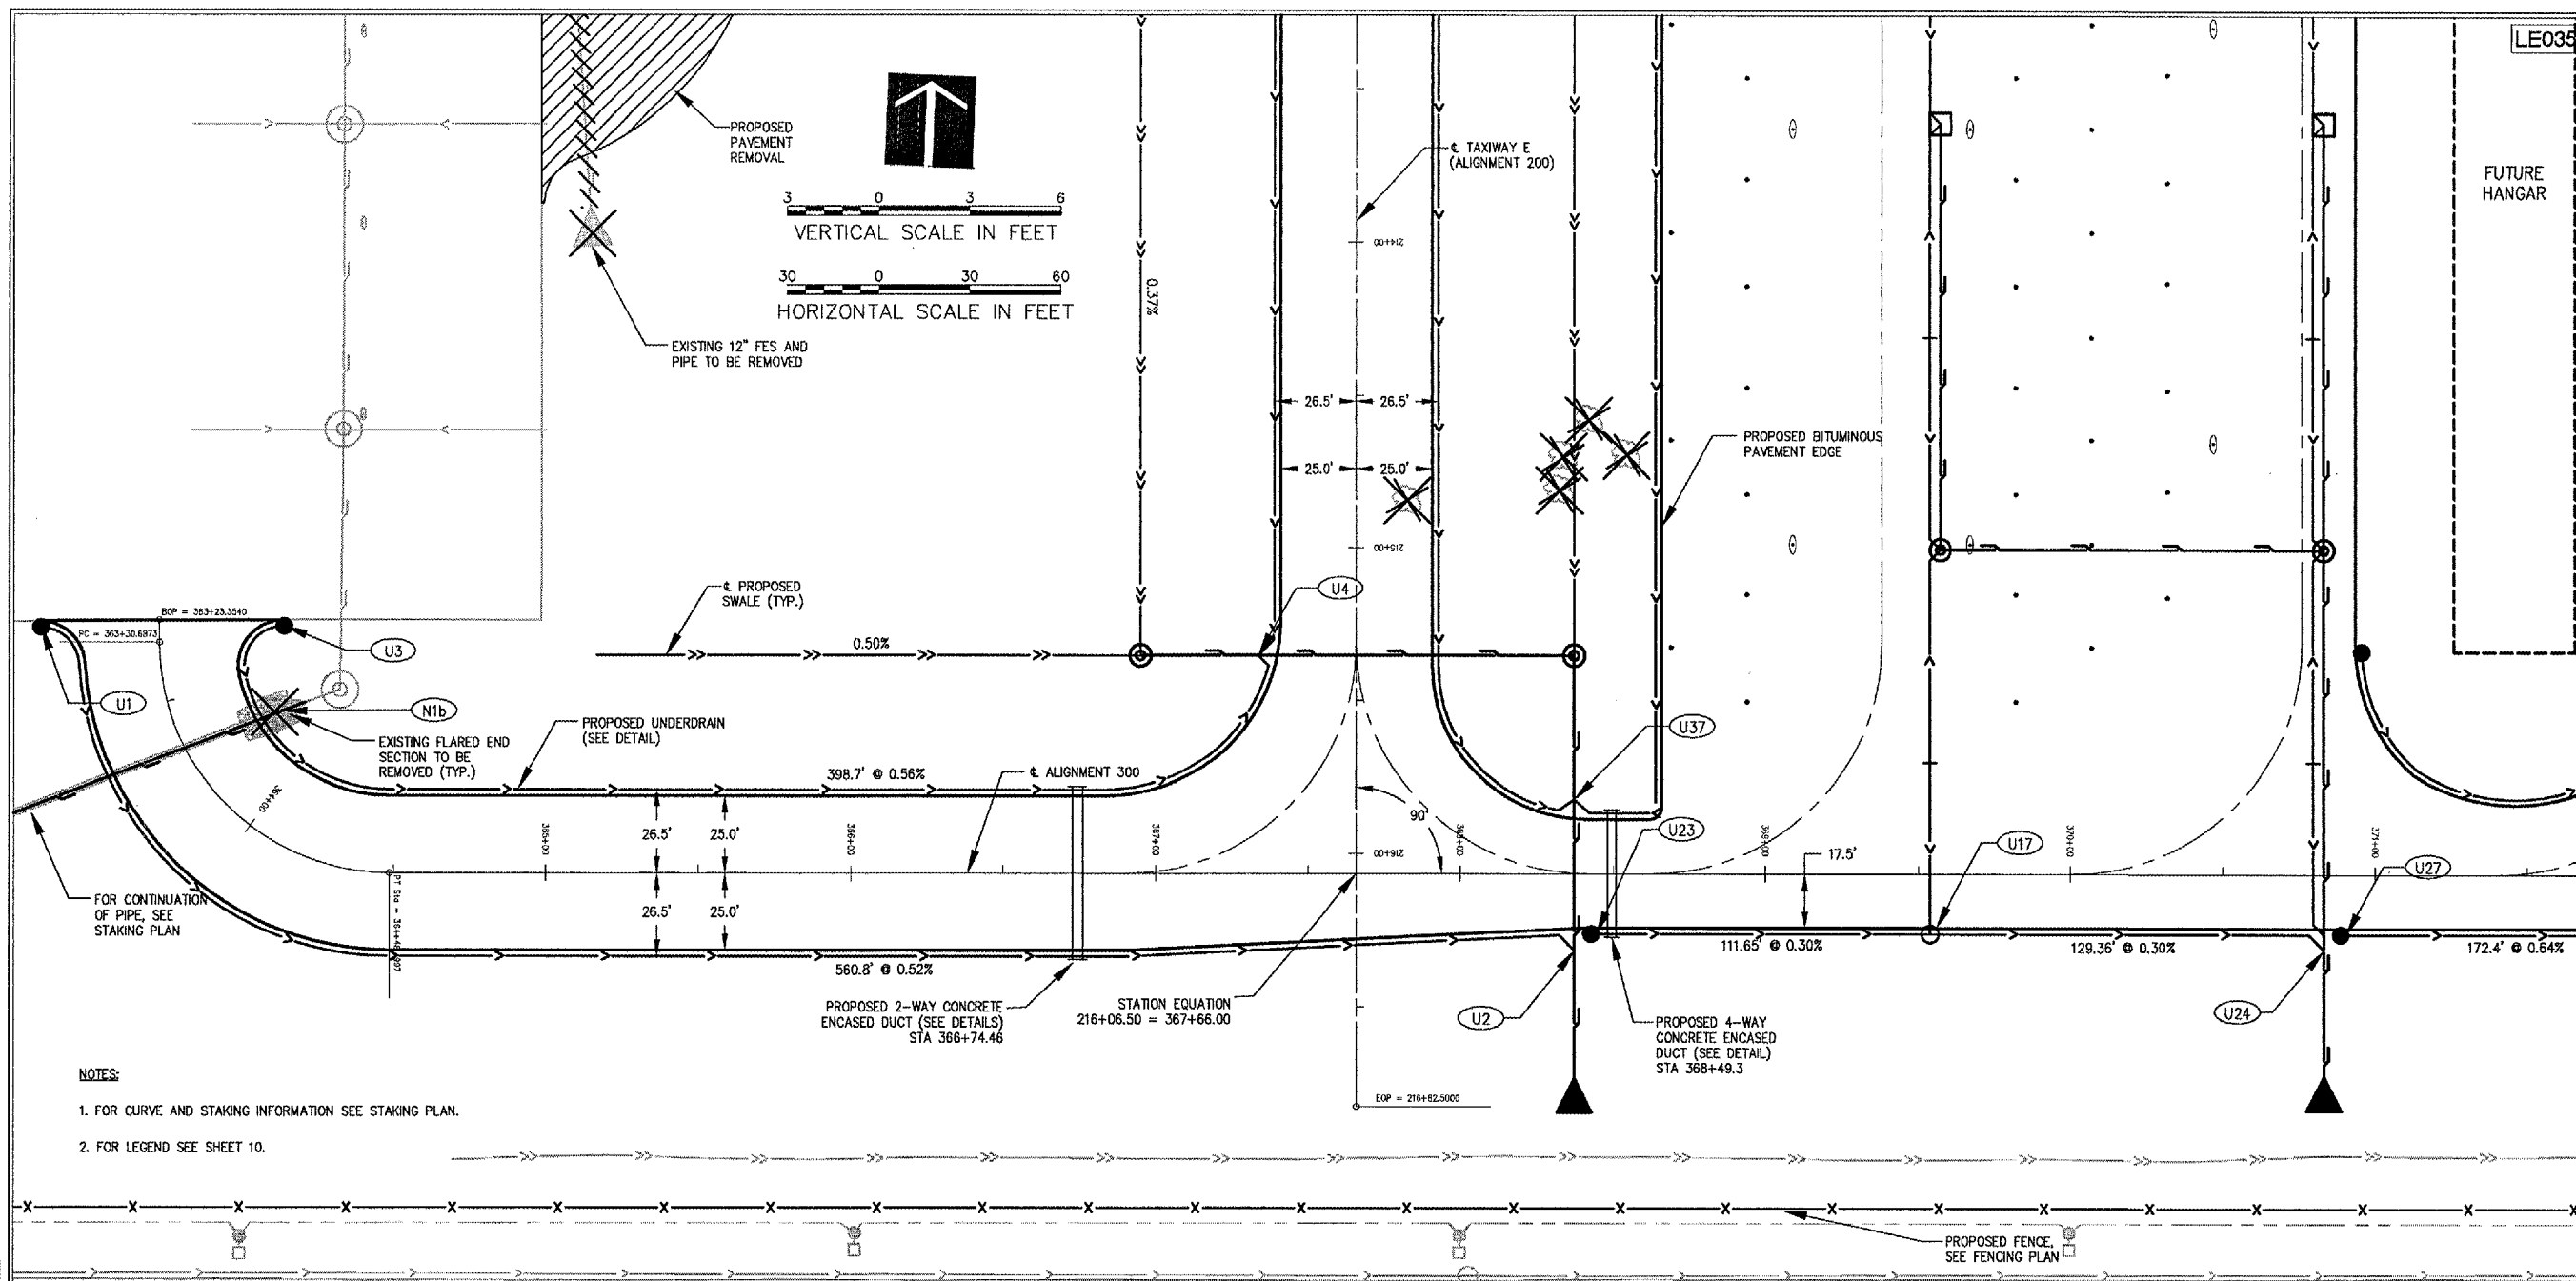

- NOTES:
1. FOR CURVE AND STAKING INFORMATION SEE STAKING PLAN.
 2. FOR LEGEND SEE SHEET 10.

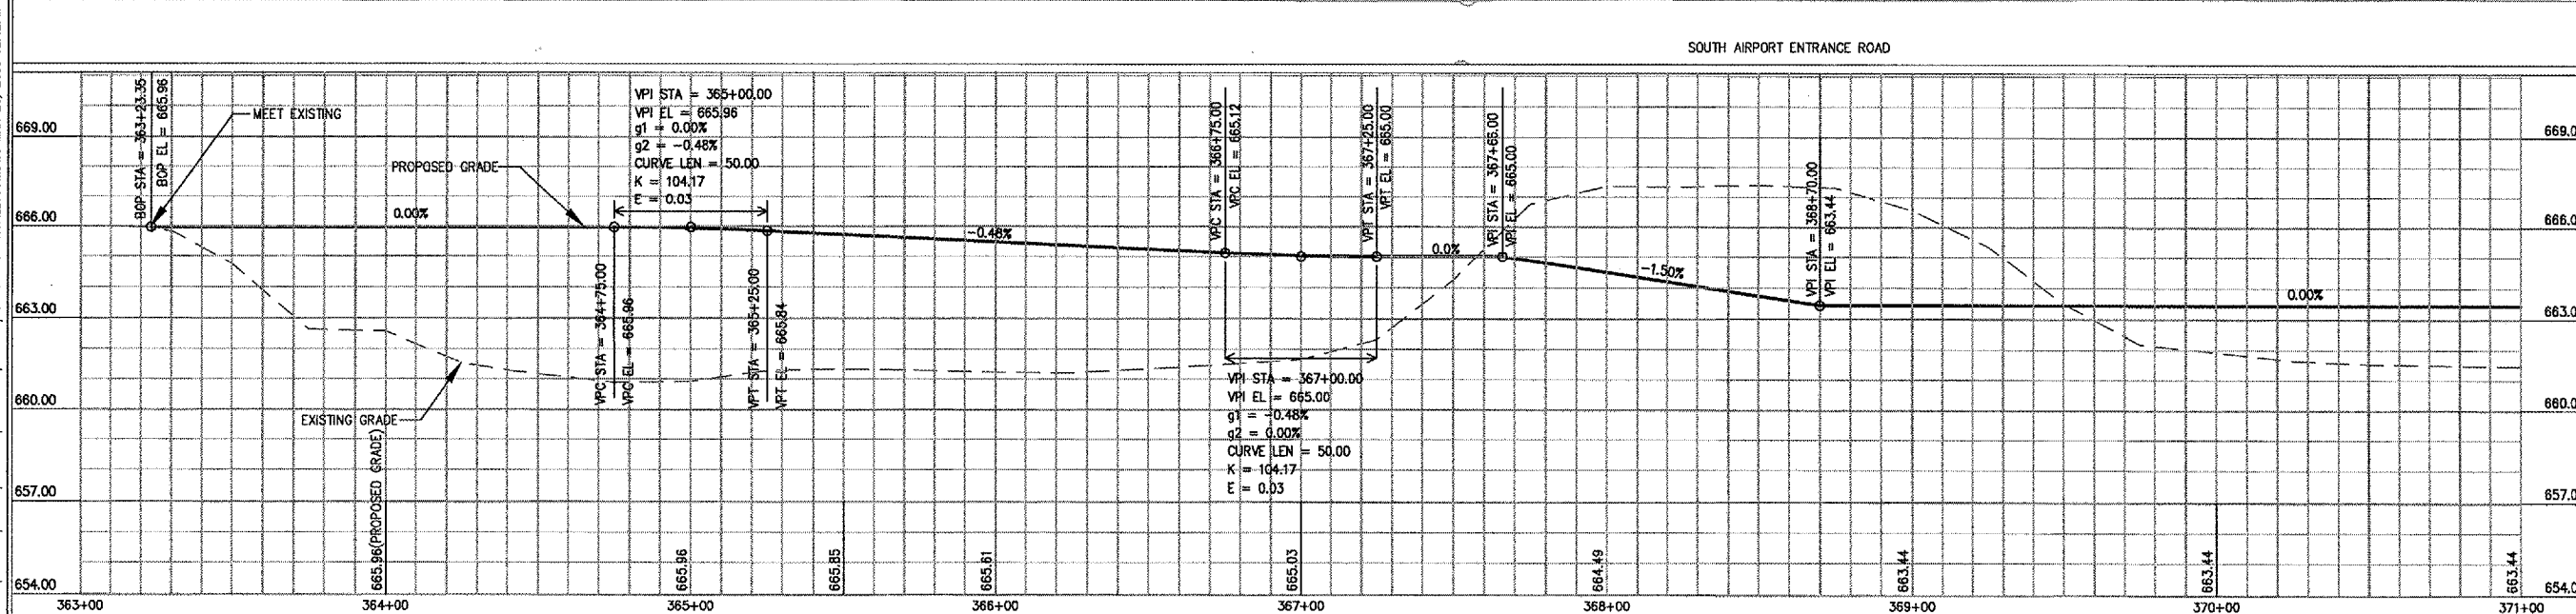

| No. | Drawing Issue Description | Date | By |
|-----|---------------------------|------|----|
| | | | |
| | | | |
| | | | |
| | | | |
| | | | |
| | | | |
| | | | |
| | | | |
| | | | |
| | | | |

Date: MARCH 25, 2005
 Sheet Title:

**PLAN AND PROFILE
 ALIGNMENT 300
 STA 363+23.35 TO
 STA 371+00**

840-0408041
 Project Number
 LDH 02/17/05
 Layout By Date
 LDH/TMM 03/12/05
 Designed By Date
 RMH 03/16/05
 Reviewed By Date
 LDH
 Drawn By
 Sheet No.

E:\04\005\02940\DRAWINGS\SHEETS\12-PLAN & PROFILE\BUILDING MAR 28, 2005 12:12PM TMM