

LE035




HANSON PROFESSIONAL SERVICES INC.
 815 Commerce Drive, Suite 200
 Oak Brook, Illinois 60523
 Telephone: 630.990.3800
 Fax: 630.990.3801





JOLIET REGIONAL PORT DISTRICT
 1 Hangar Road
 Romeoville, Illinois 60446
 Telephone: 815.838.9497
 Fax: 815.838.9524

**EXTEND TAXIWAY E; CONSTRUCT
 GA APRON, AVGAS FUELING APRON
 AND AUTO PARK 100**

AIP PROJECT NO. 3-17-0140-B38
 DA PROJECT NO. LOT-3441

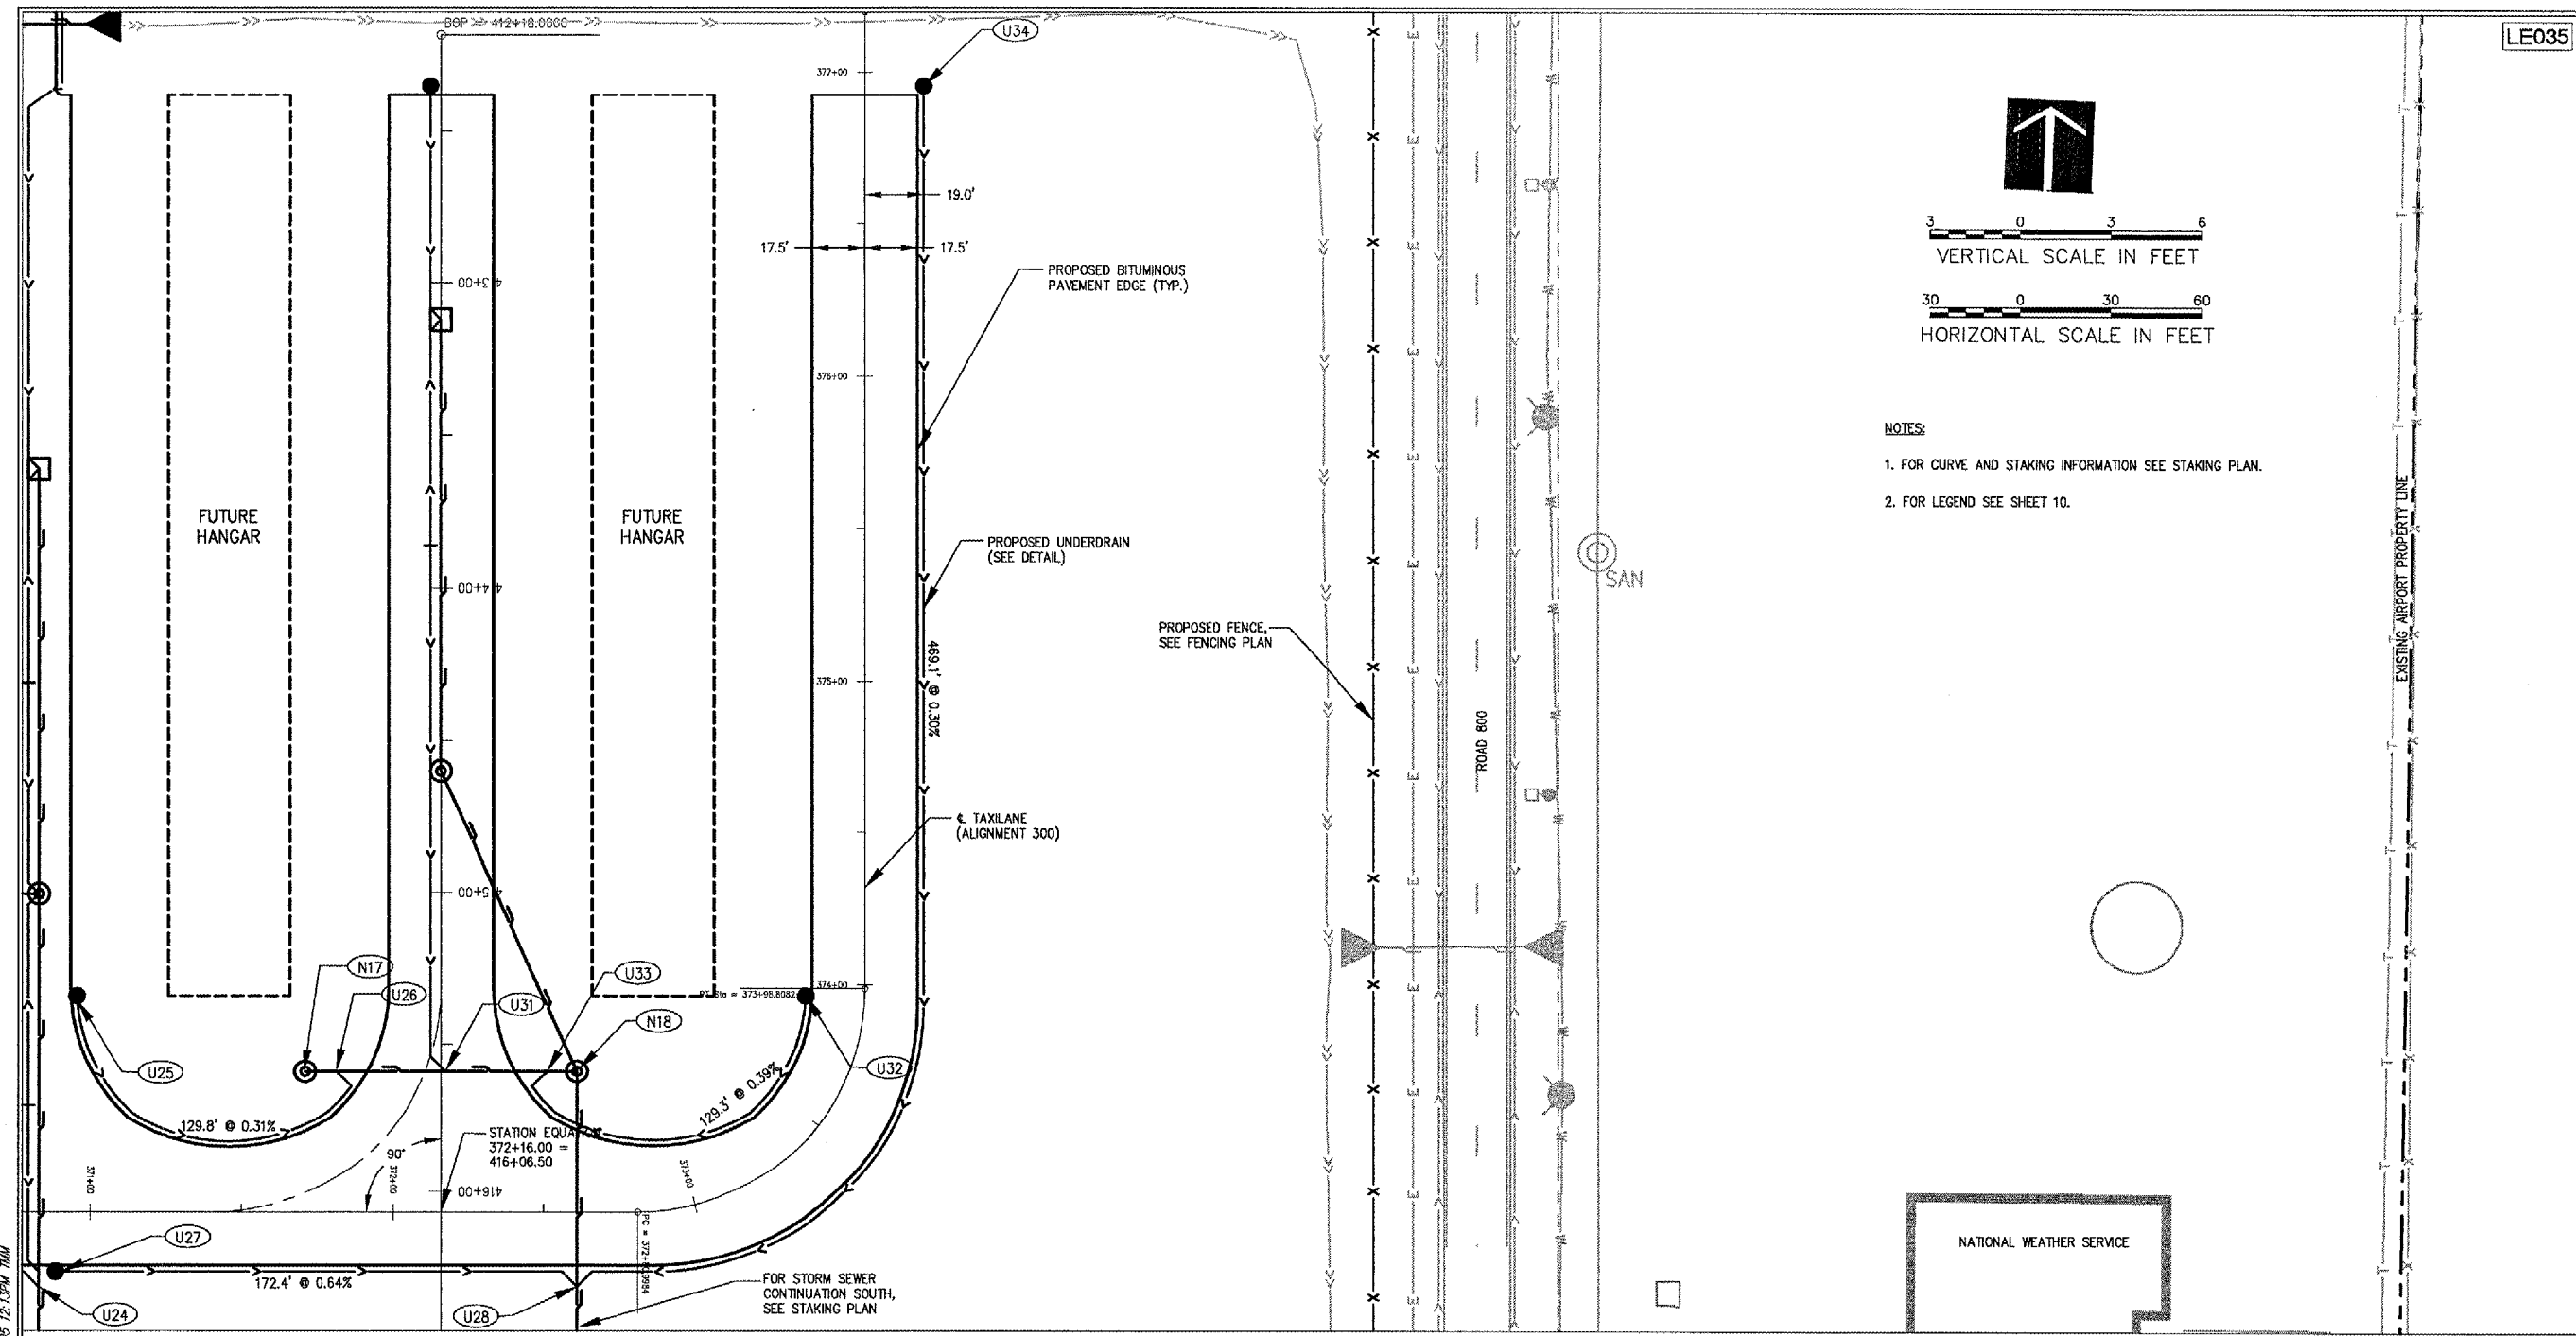

- NOTES:**
- 1. FOR CURVE AND STAKING INFORMATION SEE STAKING PLAN.
 - 2. FOR LEGEND SEE SHEET 10.

  


2: 104,095 (02/04/05) (02/04/05) (02/04/05) 13-PLAN & PROFILE Dwg. MAR 28, 2005 12:07PM TMM

No.	Drawing Issue Description	Date	By

Date
 MARCH 25, 2005
 Sheet Title

**PLAN AND PROFILE
 ALIGNMENT 300
 STA 371+00 TO STA 377+14.85**

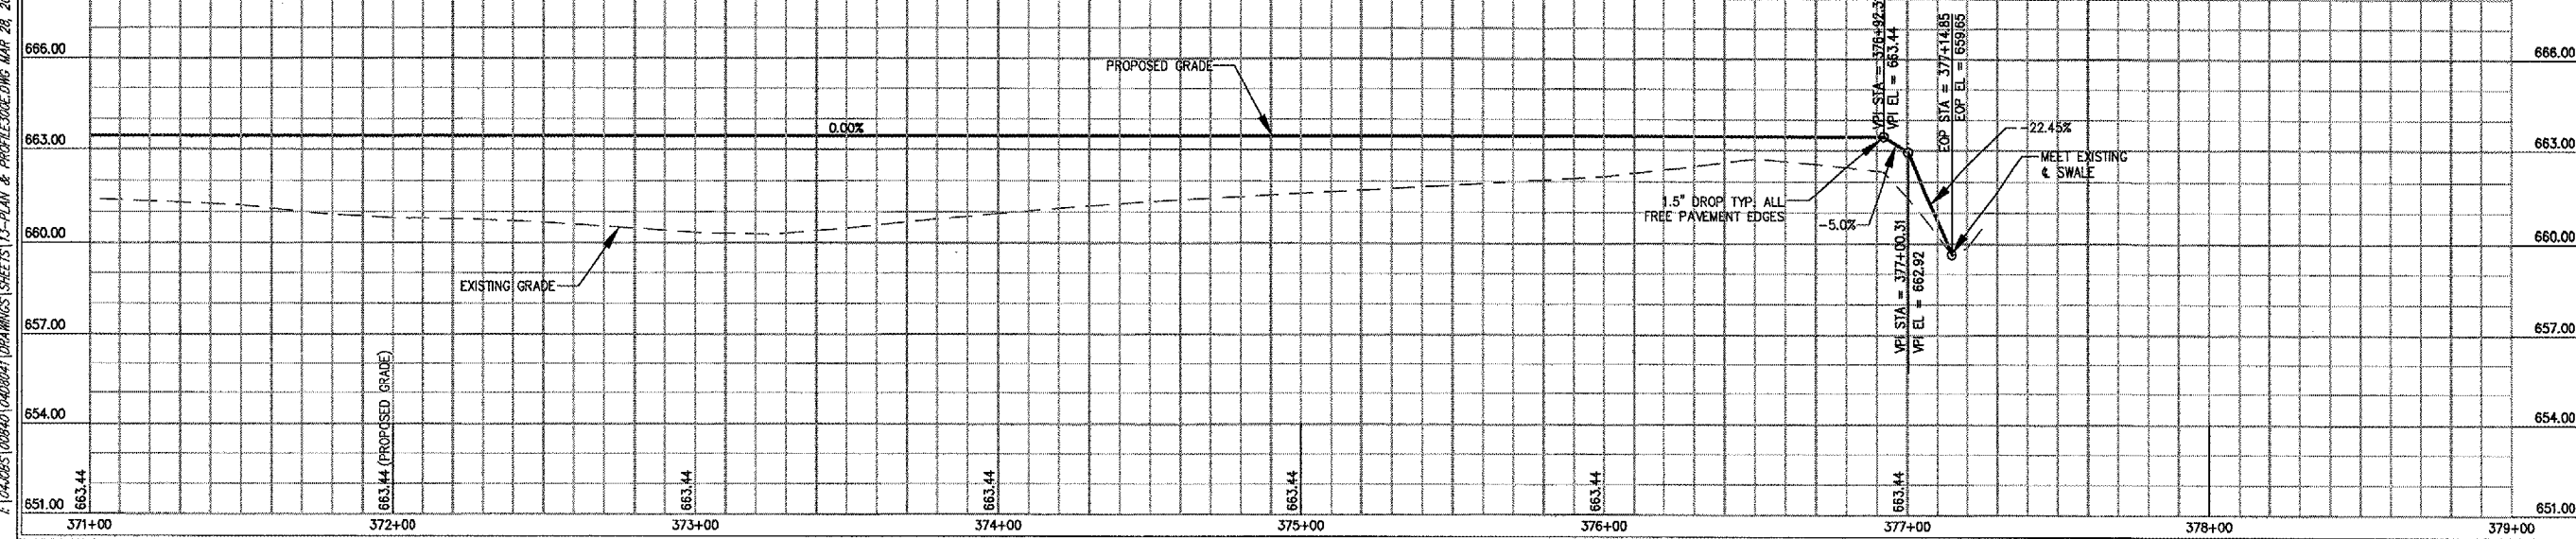

840-04D8041
 Project Number
 LDH 02/17/05
 Layout By Date
 LDH/TMM 03/12/05
 Designed By Date
 RMH 03/16/05
 Reviewed By Date
 LDH
 Drawn By
 Sheet No.