

LE035





HANSON PROFESSIONAL SERVICES INC.
 815 Commerce Drive, Suite 200
 Oak Brook, Illinois 60523
 Telephone: 630.990.3800
 Fax: 630.990.3801



JOLIET REGIONAL PORT DISTRICT
 1 Hangar Road
 Romeoville, Illinois 60446
 Telephone: 815.838.9497
 Fax: 815.838.9524

EXTEND TAXIWAY E: CONSTRUCT
 GA APRON, AVGAS FUELING APRON
 AND AUTO PARK 100

AIP PROJECT NO. 3-17-0140-B38
 IDA PROJECT NO. LOT-3441

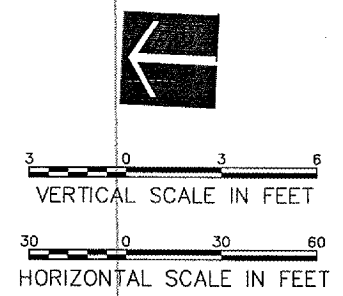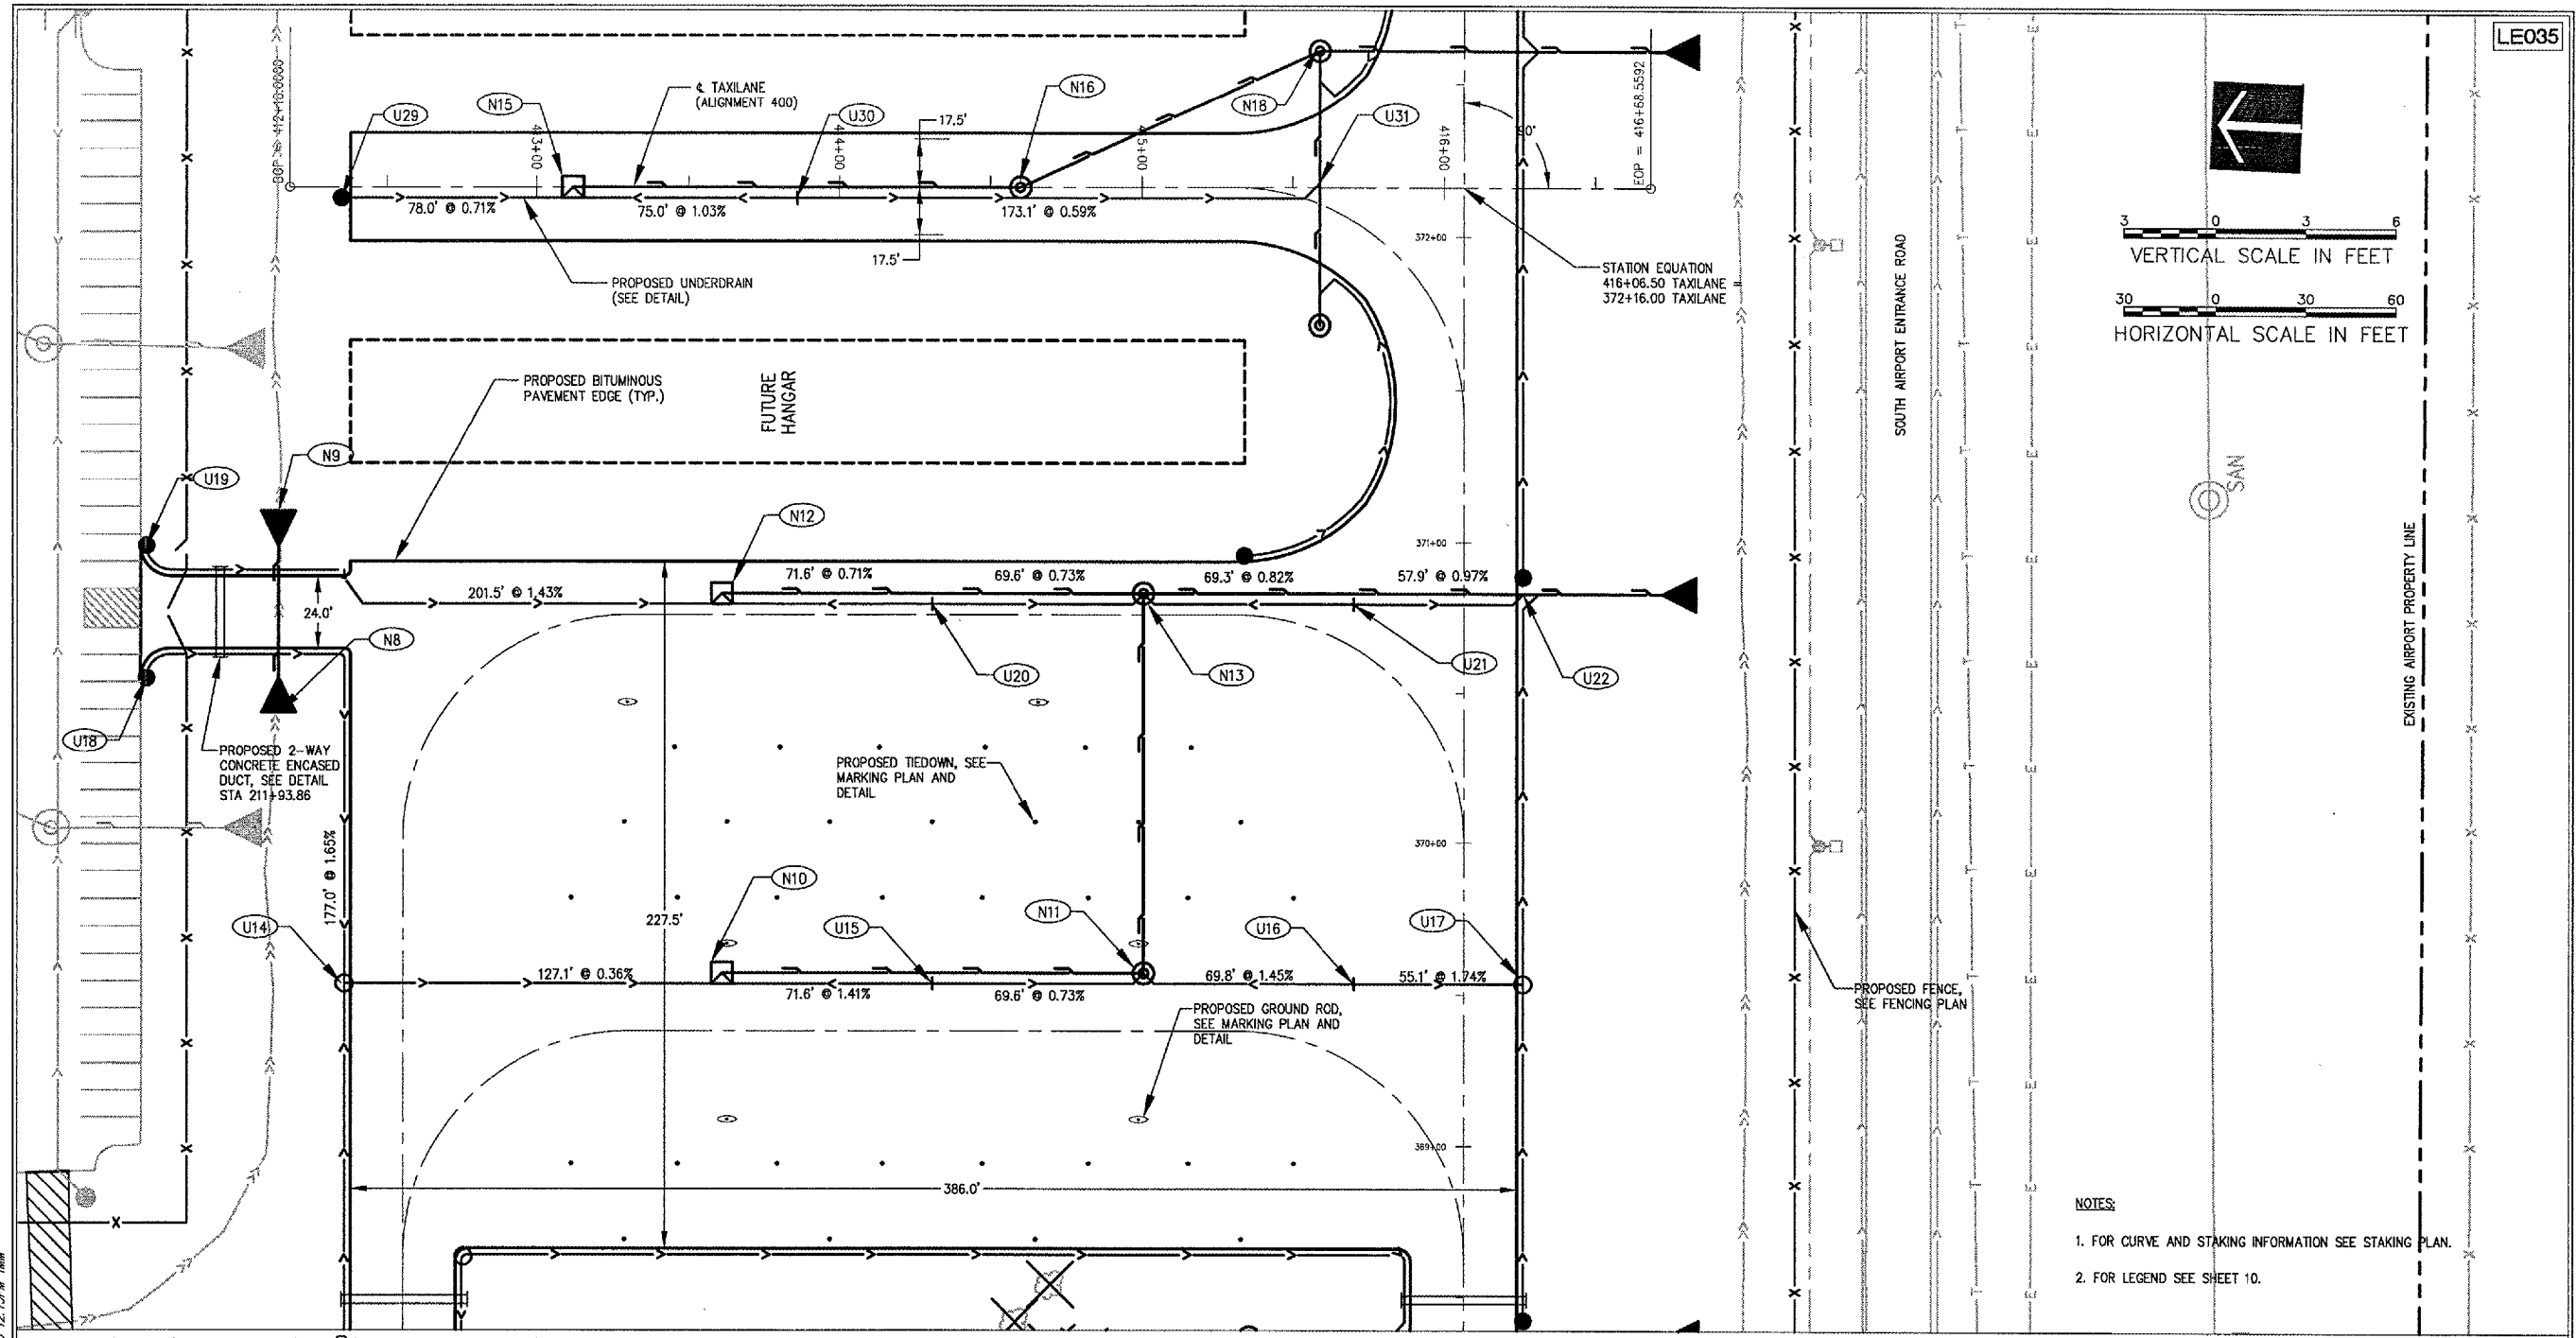


- NOTES:
1. FOR CURVE AND STAKING INFORMATION SEE STAKING PLAN.
 2. FOR LEGEND SEE SHEET 10.

No.	Drawing Issue Description	Date	By

Date: MARCH 25, 2005
 Sheet Title:

PLAN AND PROFILE
 ALIGNMENT 400

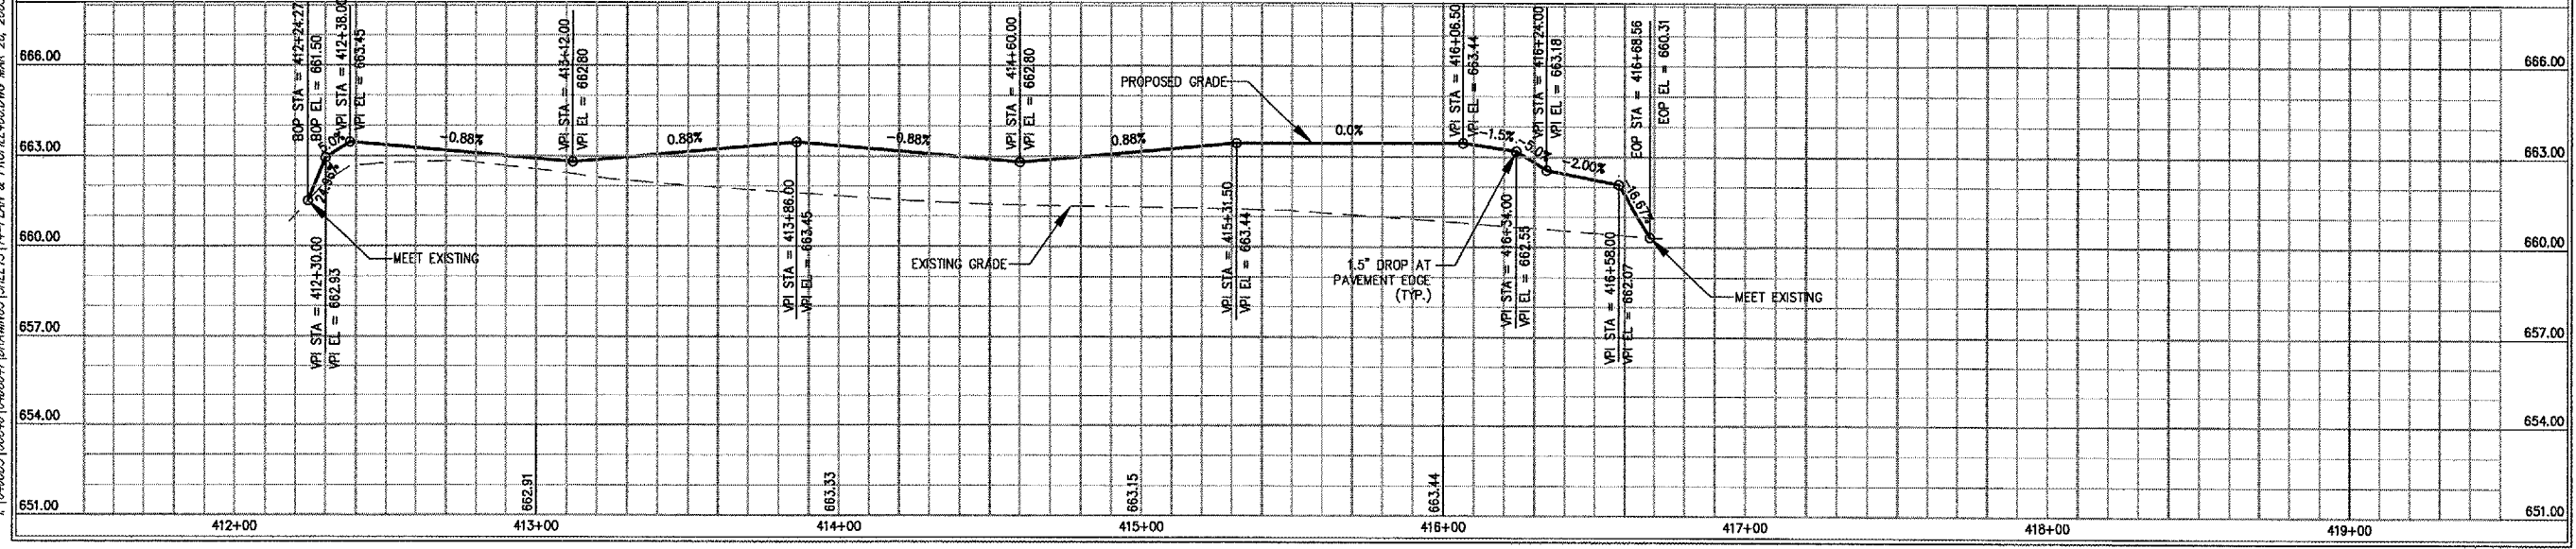

840-048041
 Project Number
 LDH 02/17/05
 Layout By Date
 LDH/TMM 03/12/05
 Designed By Date
 RMH 03/16/05
 Reviewed By Date
 LDH
 Drawn By

I:\04\005\00840\048041\DRAWINGS\SHEETS\1-PLAN & PROFILE\03.DWG MAR 28, 2005 12:13PM TMM