




HANSON PROFESSIONAL SERVICES INC.

815 Commerce Drive, Suite 200
Oak Brook, Illinois 60523
Telephone: 630.990.3800
Fax: 630.990.3801

 


JOLIET REGIONAL PORT DISTRICT

1 Hangar Road
Romeoville, Illinois 60448
Telephone: 815.838.9497
Fax: 815.838.9524

EXTEND TAXIWAY E; CONSTRUCT
GA APRON, AVGAS FUELING APRON
AND AUTO PARK 100

AIP PROJECT NO. 3-17-0140-B38
IDA PROJECT NO. LOT-3441

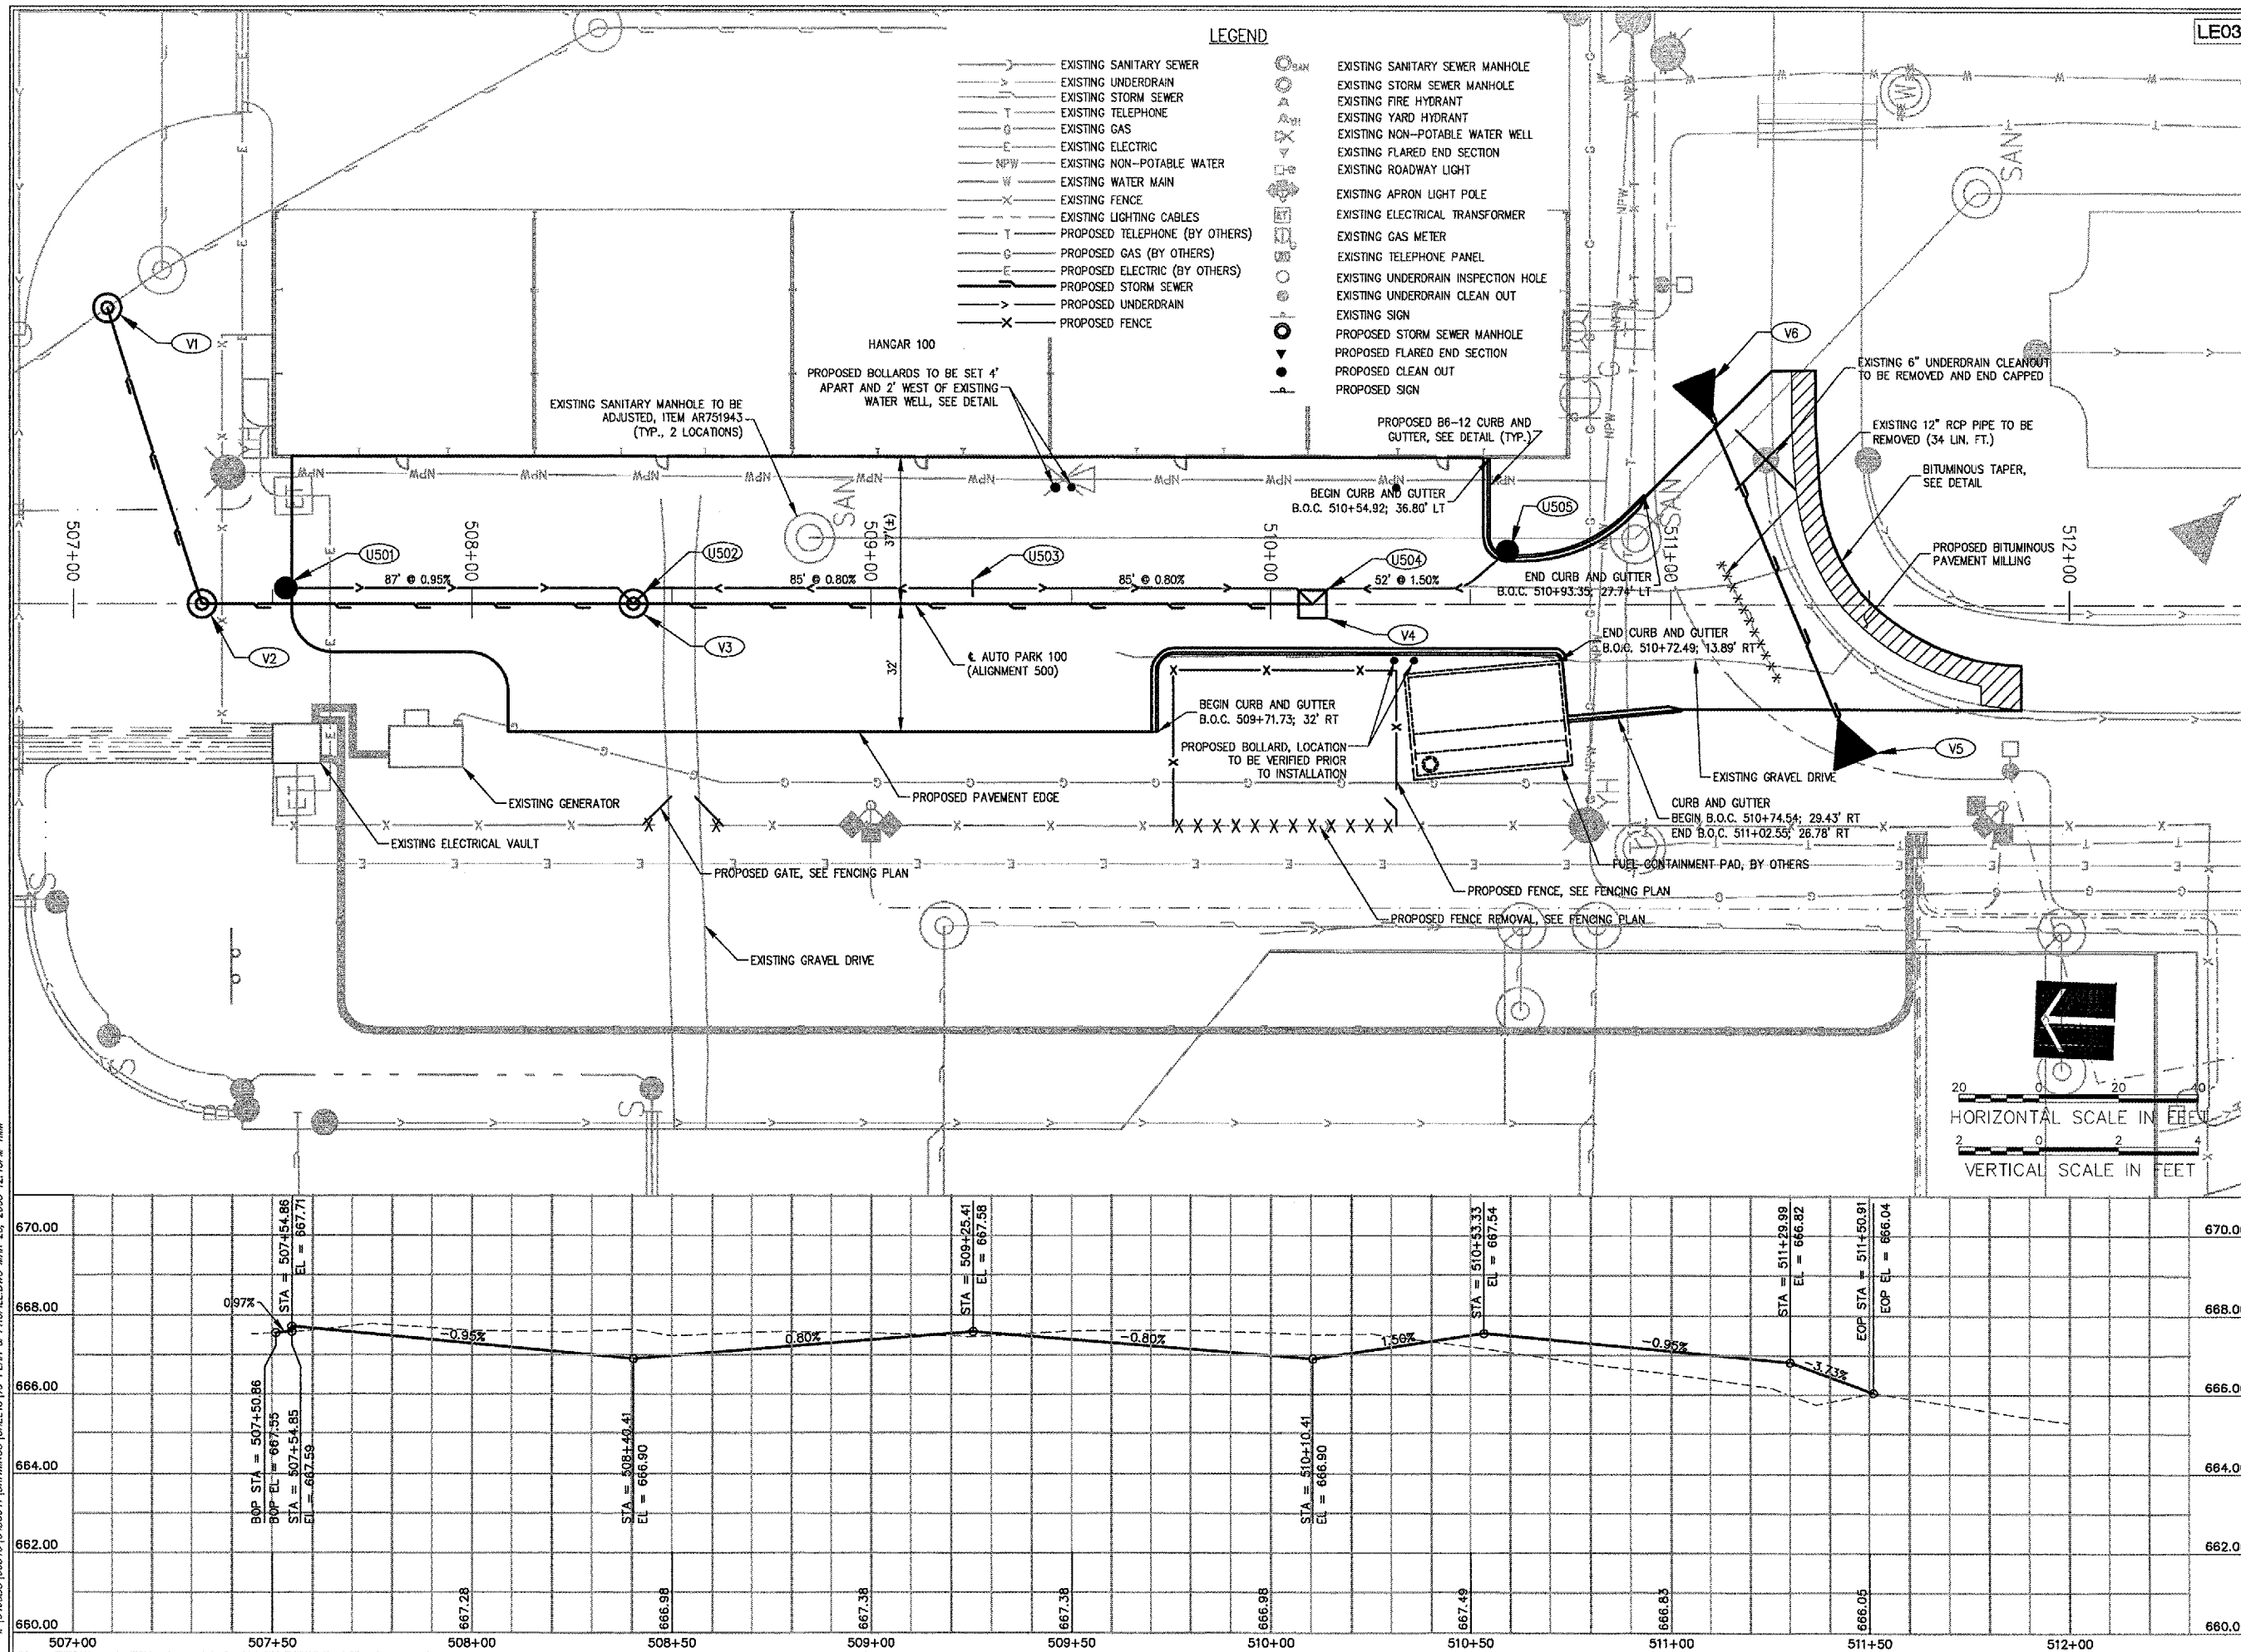

No.	Drawing Issue Description	Date	By

Date: MARCH 25, 2005
 Sheet Title: PLAN AND PROFILE ALIGNMENT 500

**PLAN AND PROFILE
ALIGNMENT 500**

840-04D8041	
Project Number	
TMM	03/02/05
LAYOUT BY	
DESIGNED BY	
RMH	03/07/05
REVIEWED BY	
TMM	
DRAWN BY	

P:\04\005\02840\DRAWINGS\SHEETS\15-PLAN & PROFILE.DWG MAR 28, 2005 12:13PM TMM