
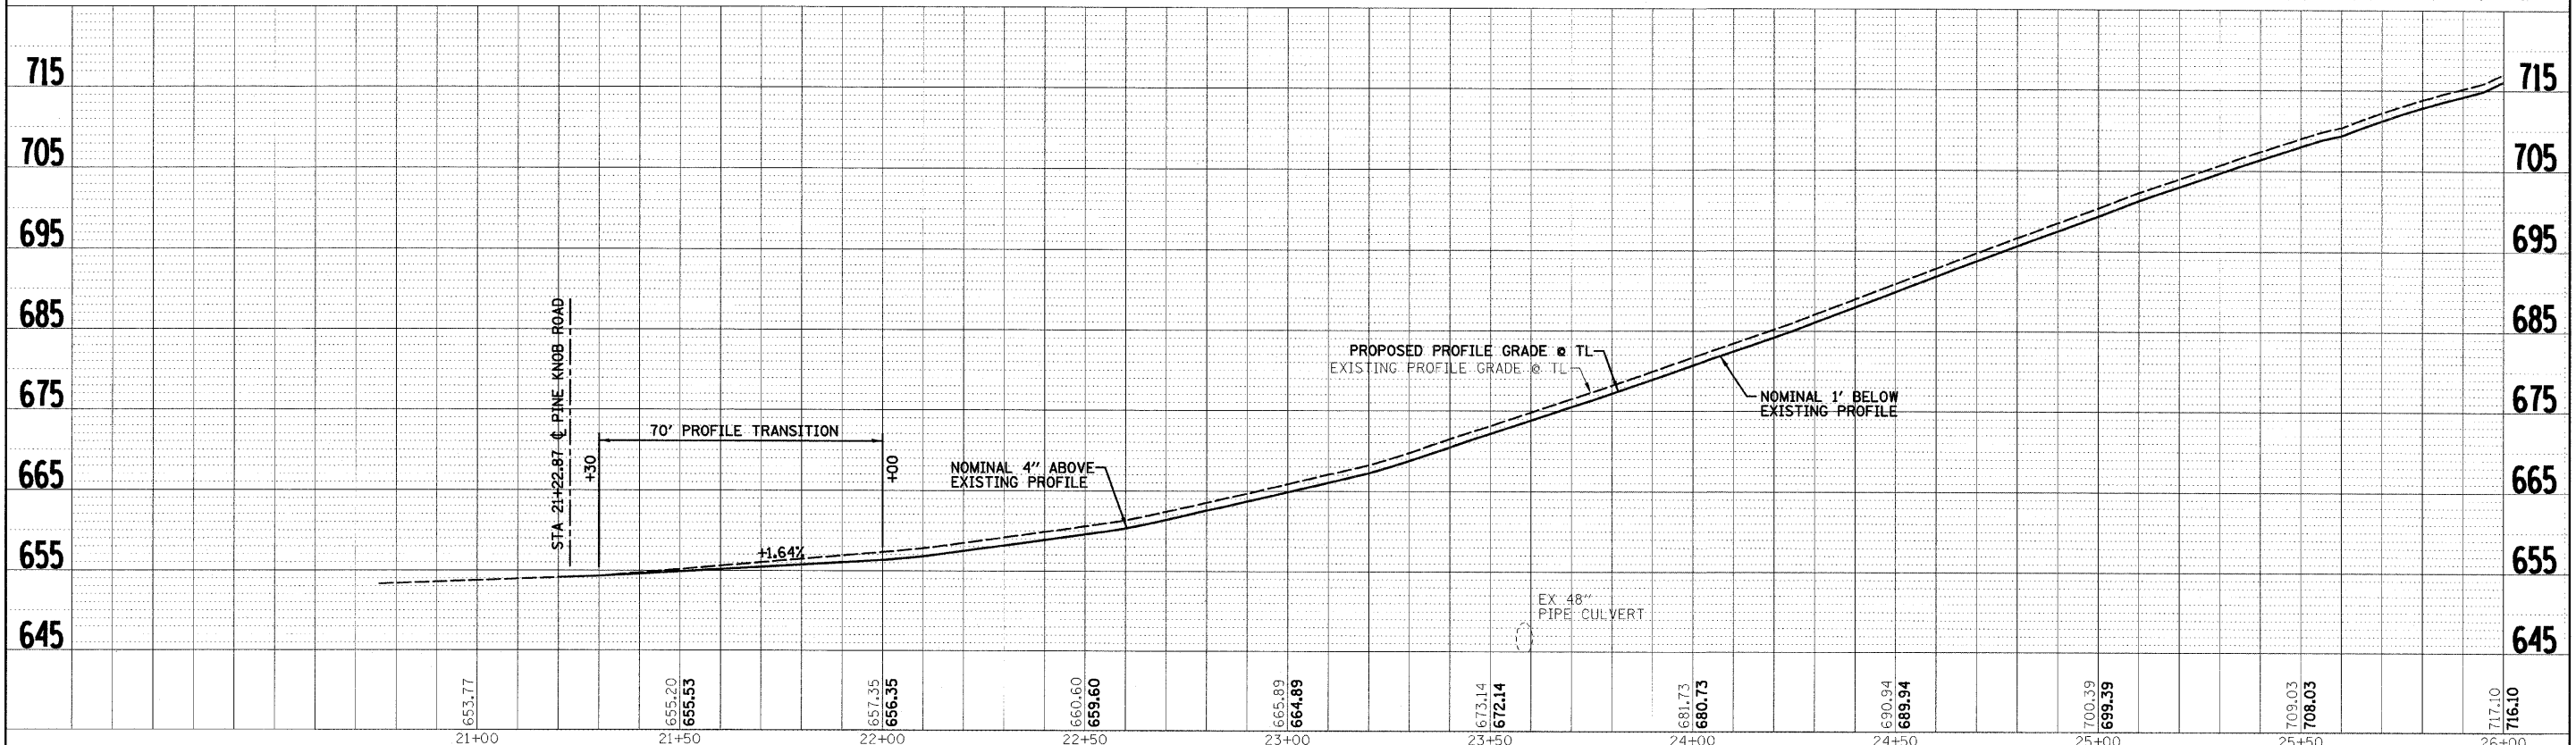


DATE	
BY	
PROF. ILL. SURVEYED	
PLOTTED	
NOTE BOOK	
NO.	

DATE	
BY	
PROF. ILL. SURVEYED	
PLOTTED	
NOTE BOOK	
NO.	

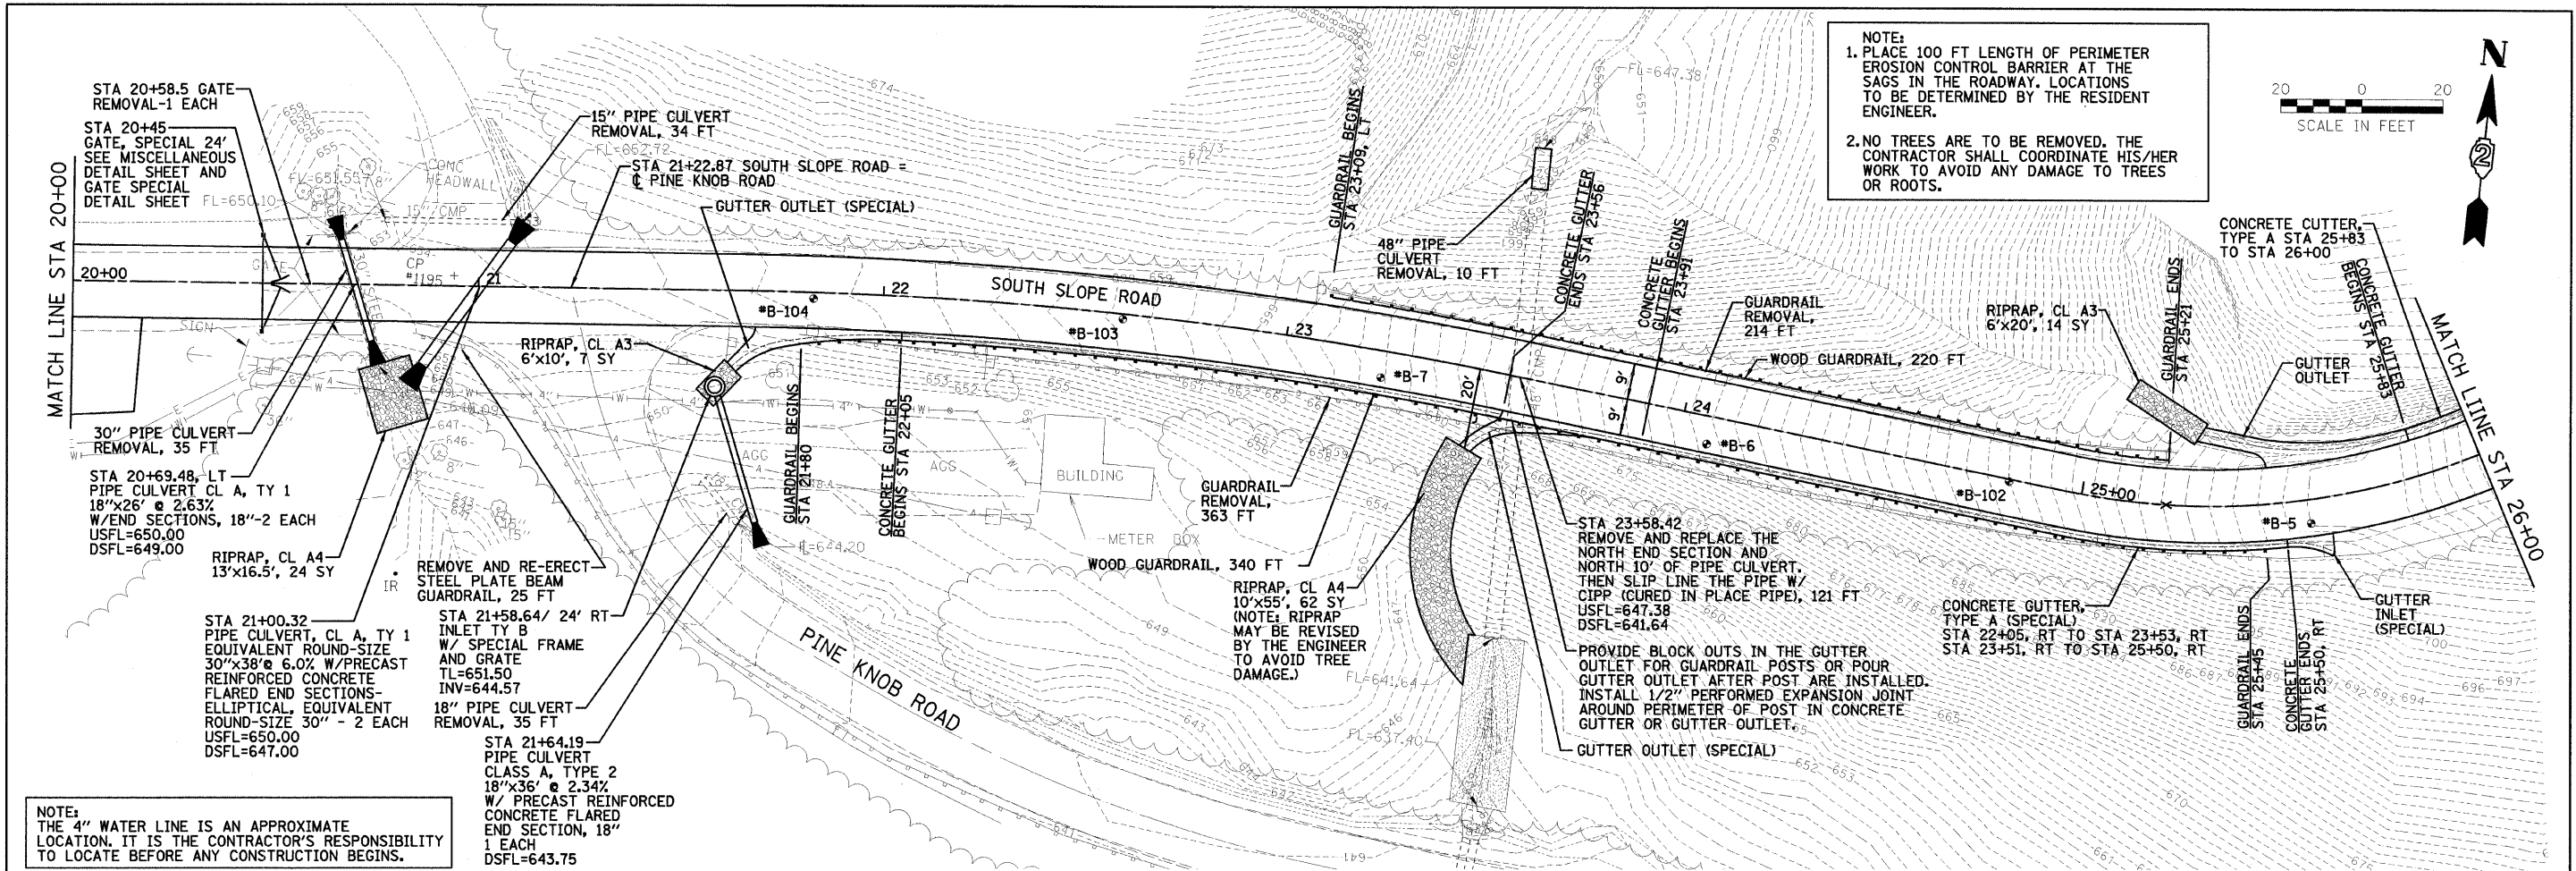

FILE NAME =	USER NAME = #USER#	DESIGNED - PJM	REVISED - 01-14-11	STATE OF ILLINOIS DEPARTMENT OF TRANSPORTATION	SOUTH SLOPE ROAD PLAN AND PROFILE SHEET		F.A. RTE.	SECTION	COUNTY	TOTAL SHEETS	SHEET NO.
#FILE#	PLOT SCALE = #SCALE#	DRAWN - DRR	REVISED -		SCALE: 1"=20'	SHEET NO. 11 OF 36 SHEETS	STA. 20+00.00 TO STA. 26+00.00	SOUTH SLOPE ROAD	CARROLL	36	11
	PLOT DATE = #DATE#	CHECKED - LAW	REVISED -		FED. ROAD DIST. NO.	ILLINOIS FED. AID PROJECT					
		DATE - 10-29-10	REVISED -								