

FILE NAME =  
 D162F12-SHT-CRADING05.dgn

USER NAME = TKluegal  
 PLOT SCALE = 1:50  
 PLOT DATE = 2/3/2011


DESIGNED - MJT  
 DRAWN - MJT  
 CHECKED - DLT  
 DATE - 2/4/11

REVISED -  
 REVISED -  
 REVISED -  
 REVISED -


STATE OF ILLINOIS  
 DEPARTMENT OF TRANSPORTATION

GRADING PLAN

SCALE: 1"=50' SHEET NO. 5 OF 15 SHEETS STA. TO STA.

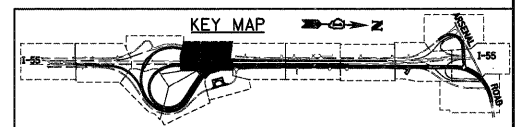

F.A.I R.T.E.	SECTION	COUNTY	TOTAL SHEETS	SHEET NO.
55	99-2HB-2B-1	WILL	756	209
CONTRACT NO. 60F12				
FED. ROAD DIST. NO. 1 ILLINOIS FED. AID PROJECT				

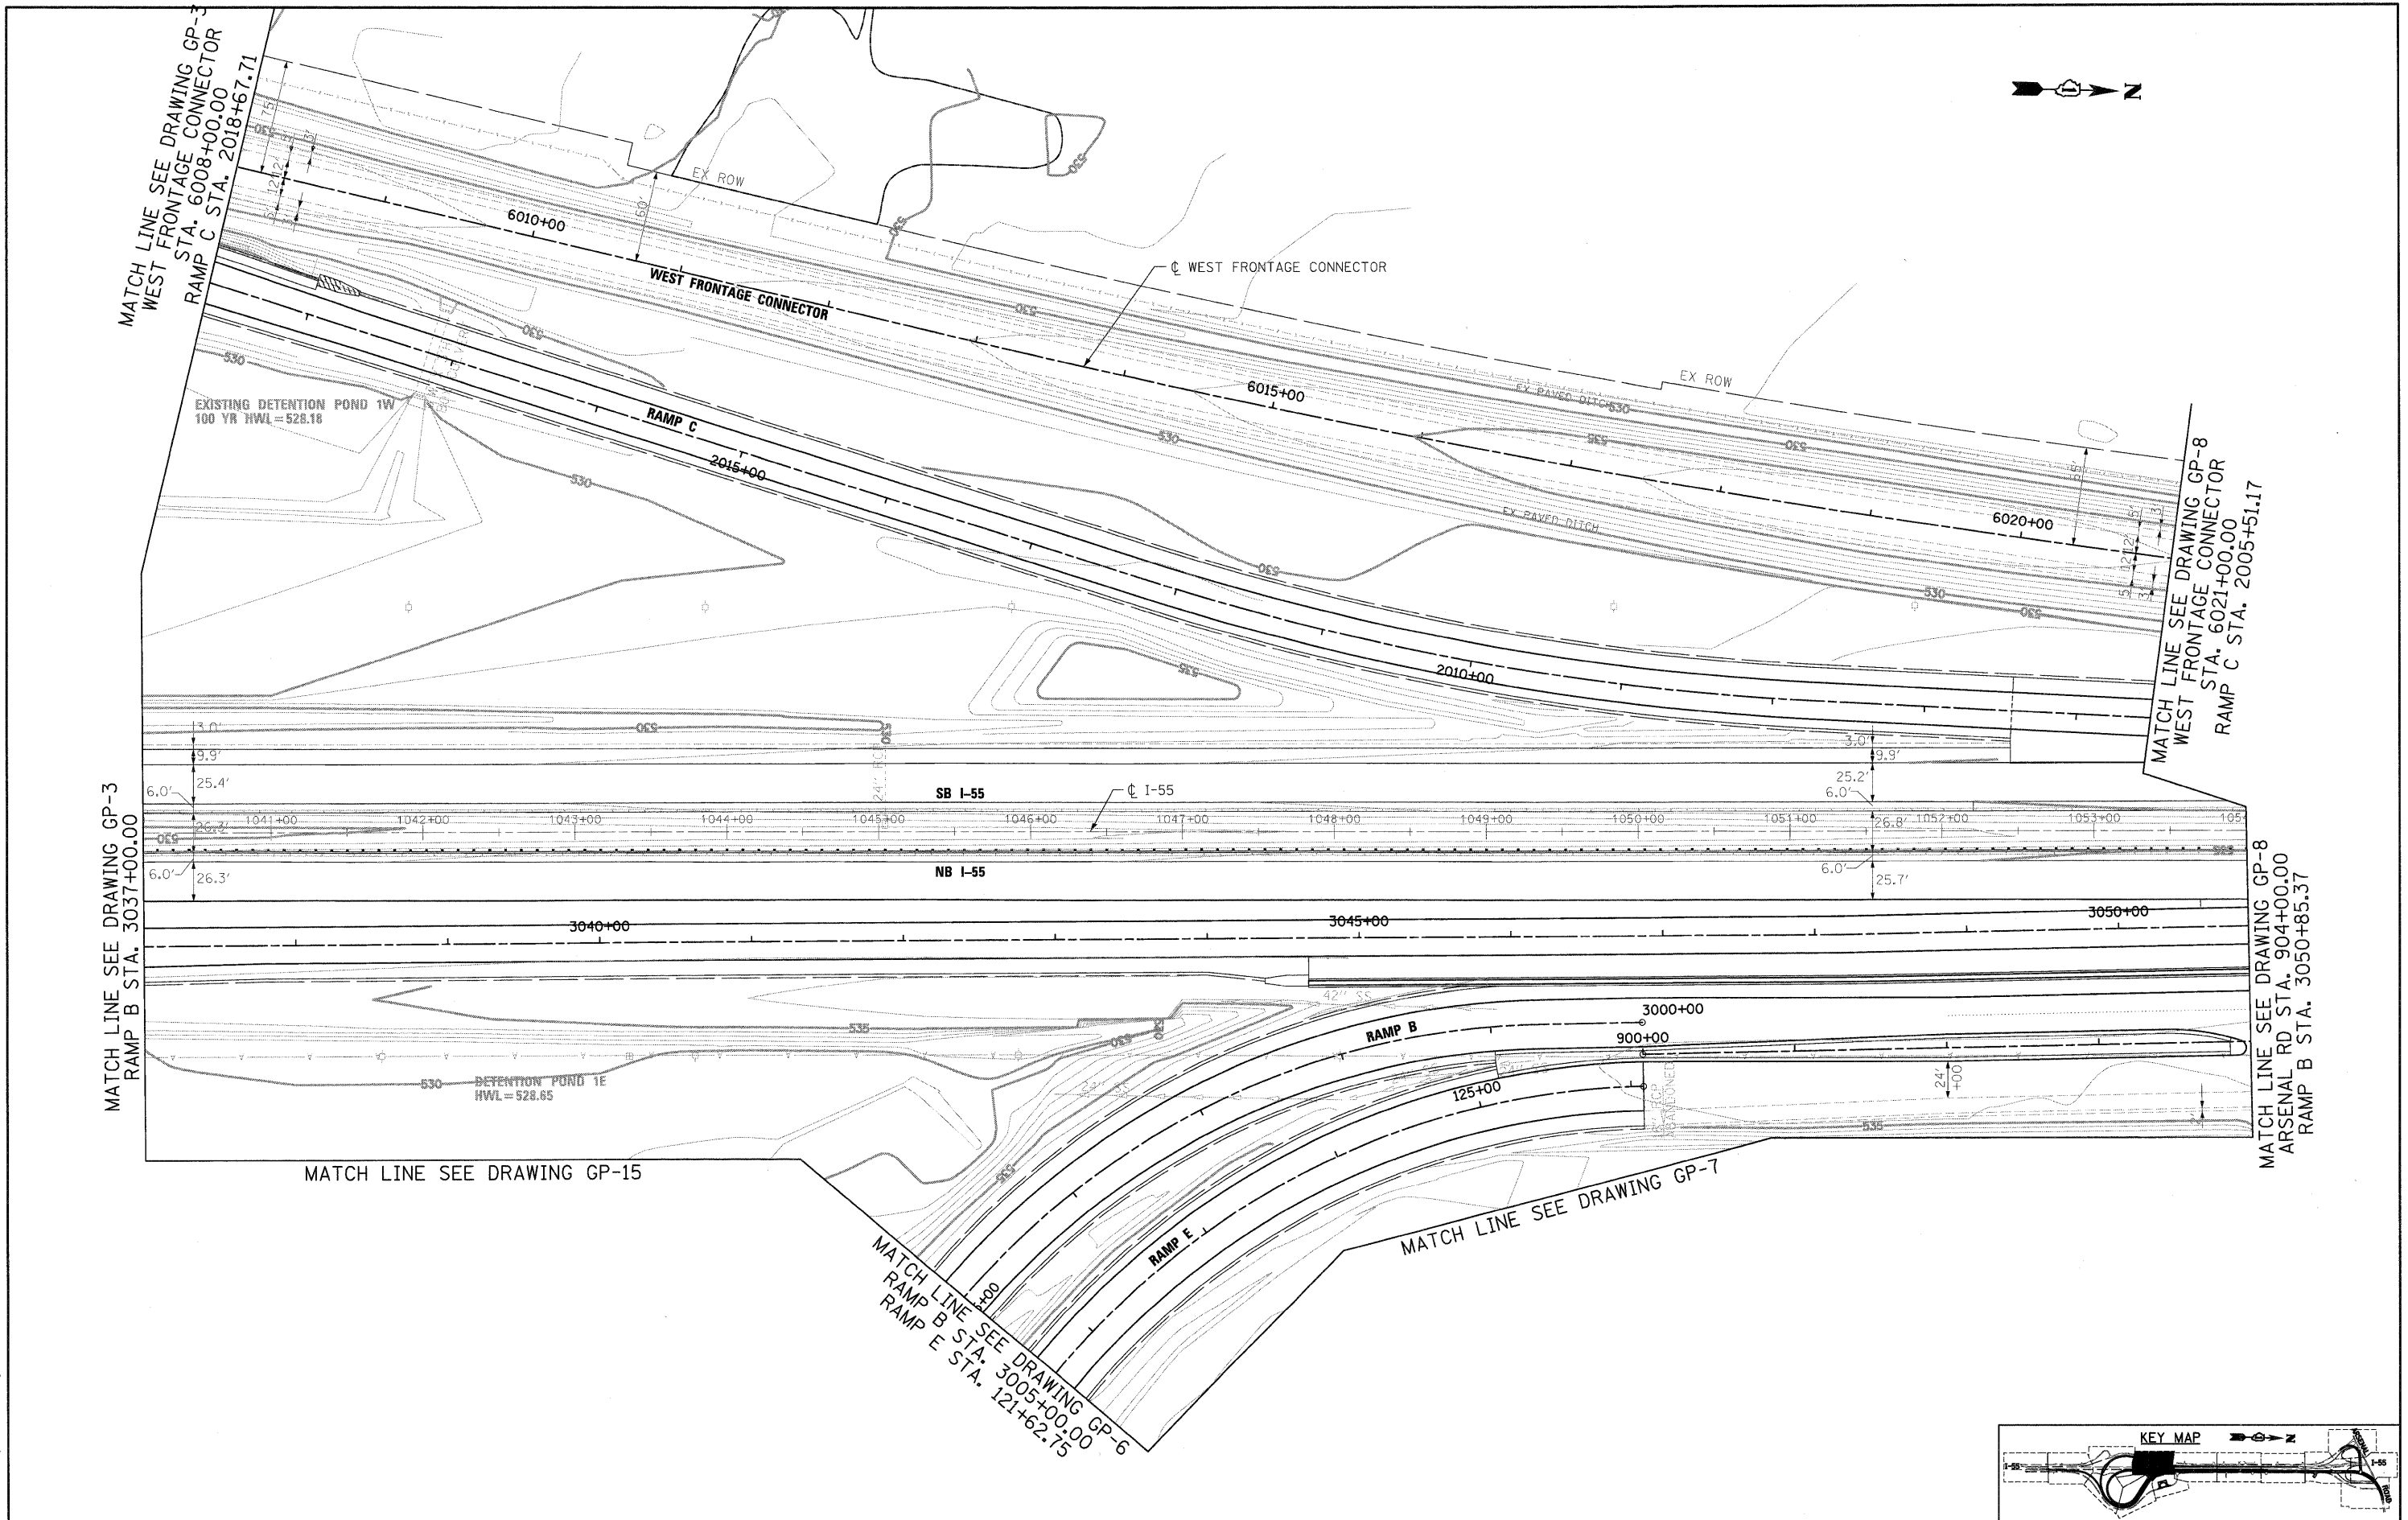

MATCH LINE SEE DRAWING GP-3  
 RAMP B STA. 3037+00.00

MATCH LINE SEE DRAWING GP-3  
 WEST FRONTAGE CONNECTOR  
 STA. 6008+00.00  
 RAMP C STA. 2018+67.71

MATCH LINE SEE DRAWING GP-15

MATCH LINE SEE DRAWING GP-6  
 RAMP B STA. 3005+00.00  
 RAMP E STA. 121+62.75

MATCH LINE SEE DRAWING GP-8  
 WEST FRONTAGE CONNECTOR  
 STA. 6021+00.00  
 RAMP C STA. 2005+51.17

MATCH LINE SEE DRAWING GP-8  
 ARSENAL RD STA. 904+00.00  
 RAMP B STA. 3050+85.37