


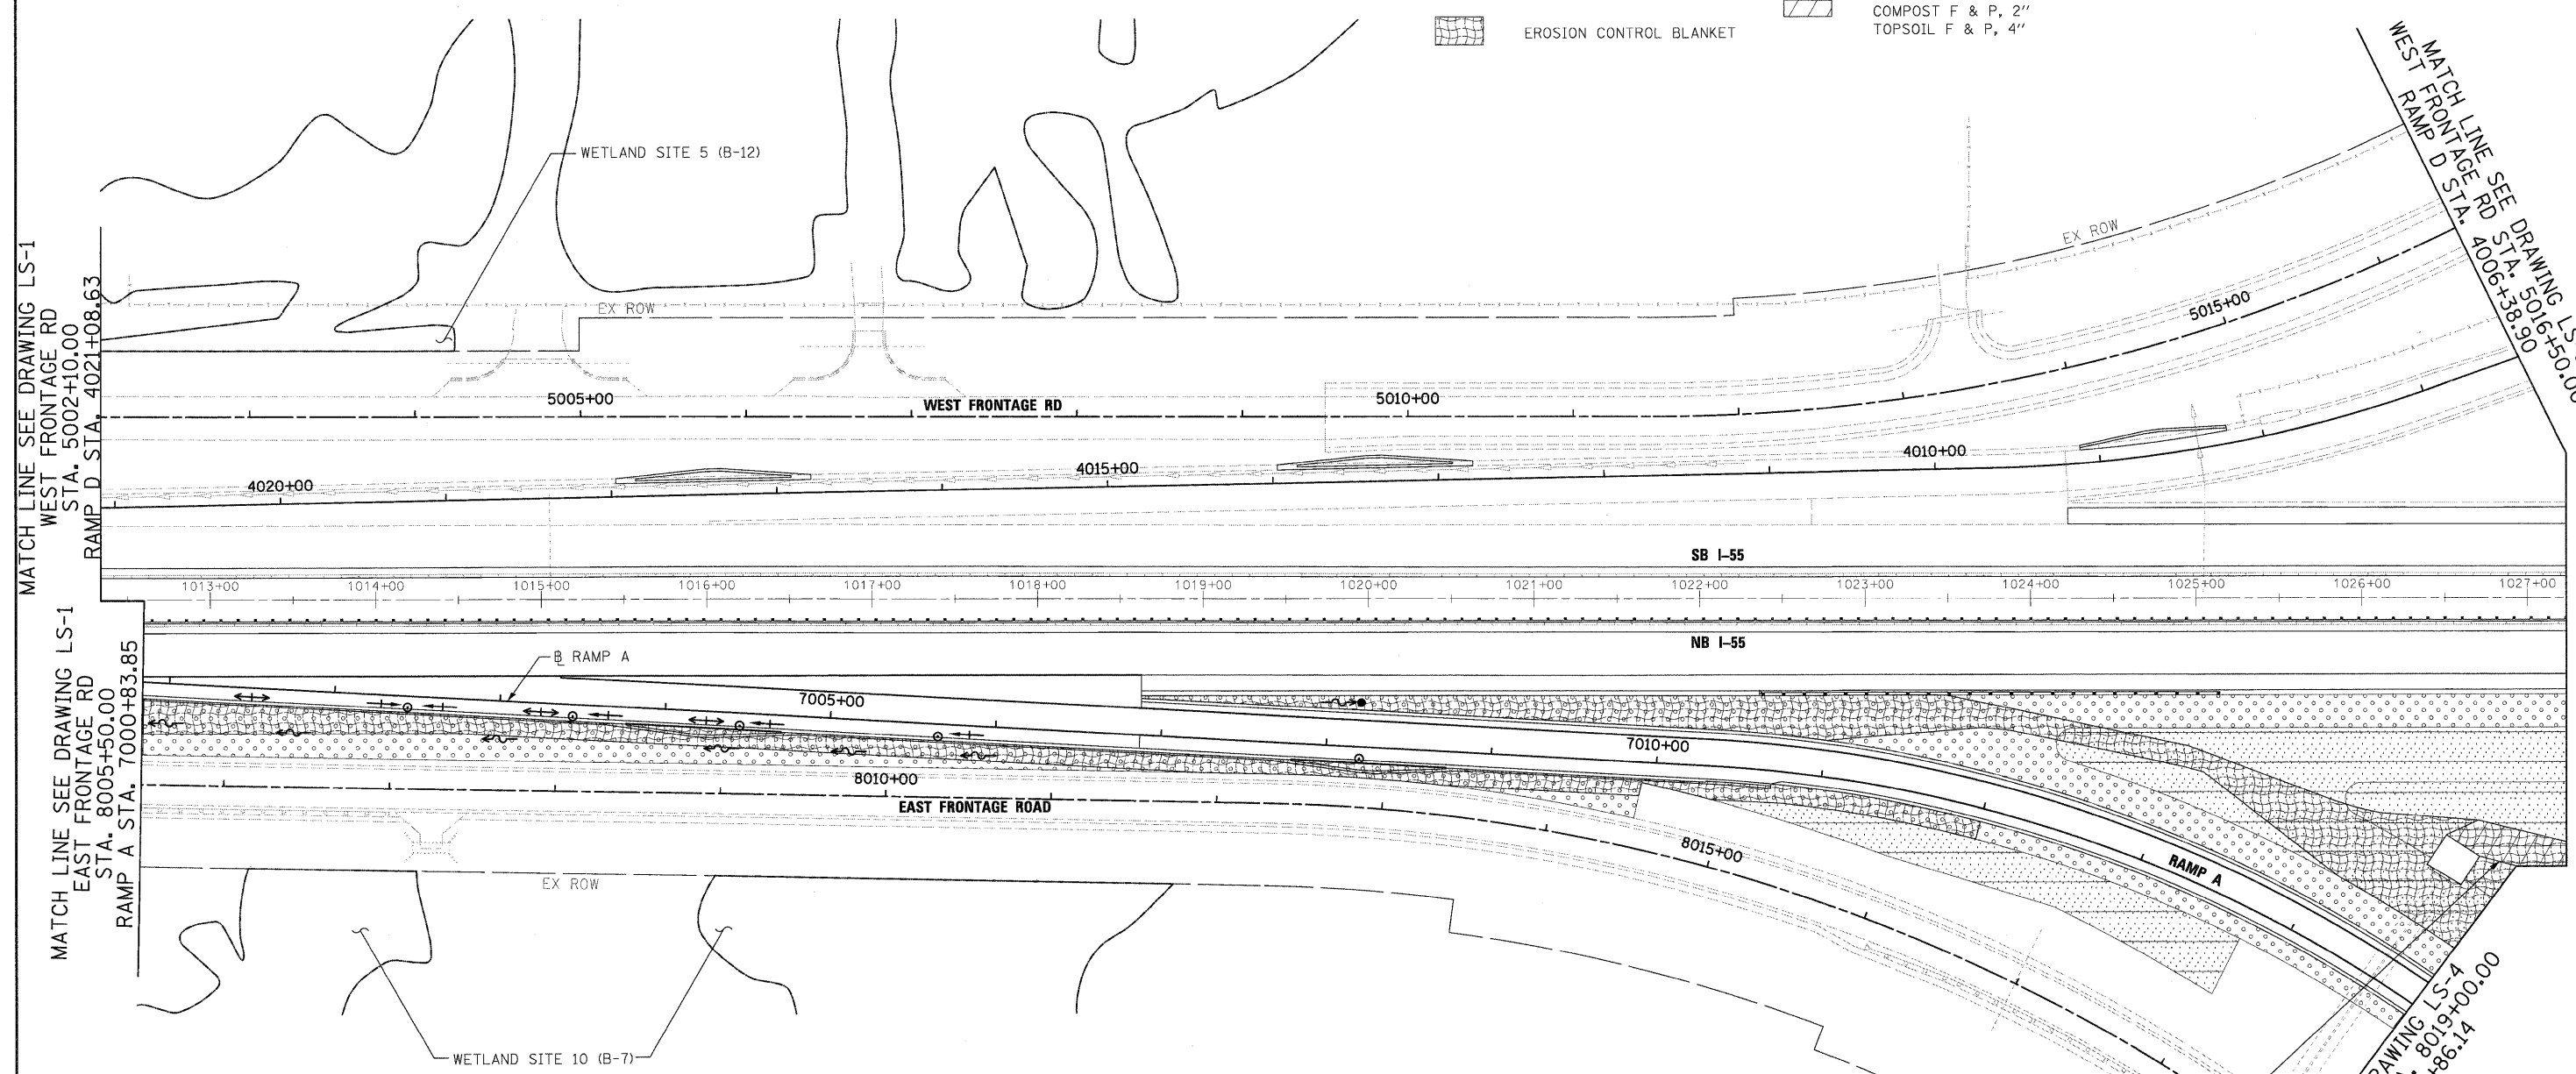


**LANDSCAPING LEGEND**

- |  |                                       |  |   |
|--|---------------------------------------|--|---|
|  | SEEDING CLASS 2A<br>TOPSOIL F & P, 4" |  | SEEDING CLASS 4<br>COMPOST F & P, 2"<br>TOPSOIL F & P, 4"             |
|  | SEEDING CLASS 7                       |  | SEEDING CLASS 4B (MODIFIED)<br>COMPOST F & P, 2"<br>TOPSOIL F & P, 4" |
|  | EROSION CONTROL BLANKET               |  |   |



- NOTES:**
1. PLAN VIEW BREAKS BETWEEN SEEDING TYPES ARE APPROXIMATE. SEE PROPOSED CROSS SECTIONS FOR DETAILS.
  2. MULCH METHOD 2 SHALL BE USED AT ALL SEEDING LOCATIONS NOT PROTECTED BY EROSION CONTROL BLANKET. HATCHING HAS BEEN OMITTED FOR CLARITY.
  3. TOPSOIL AND SEEDING WILL NOT BE REQUIRED WHERE BEDROCK WILL BE EXPOSED IN THE FINAL CONDITION. SEE CROSS SECTIONS FOR DETAILS.
  4. SEE SHEET EN-2 FOR LANDSCAPING TYPICAL SECTIONS.

PERENNIAL PLANTS, WETLAND TYPE  
SELECTIVE MOWING STAKES

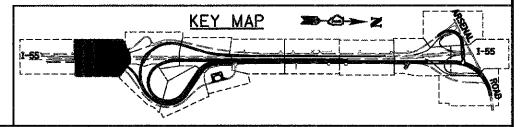

**McDonough Associates Inc.**  
 Engineers / Architects  
 130 East Randolph Street, Chicago, Illinois 60601

FILE NAME =	USER NAME = TKluegel
D162\F12-SHT-LNDSCP02.dgn	
PLOT SCALE = 1:50	
PLOT DATE = 2/3/2011	

DESIGNED - MJT	REVISED -
DRAWN - MJT	REVISED -
CHECKED - DLT	REVISED -
DATE - 2/4/11	REVISED -

**STATE OF ILLINOIS  
DEPARTMENT OF TRANSPORTATION**

**LANDSCAPE PLAN**

SCALE: 1"=50' SHEET NO. 2 OF 15 SHEETS STA. TO STA.

F.A.I. RTE.	SECTION	COUNTY	TOTAL SHEETS	SHEET NO.
55	99-2HB-2B-1	WILL	756	283
FED. ROAD DIST. NO. 1				ILLINOIS FED. AID PROJECT
CONTRACT NO. 60F12				