


INDEX OF SHEETS

SHEET NO.	DESCRIPTION
1	COVER SHEET
2	INDEX OF SHEETS & STATE STANDARDS
3	GENERAL NOTES AND DRAINAGE NOTES
4	SUMMARY OF QUANTITIES
5 - 7	SCHEDULE OF QUANTITIES
8 - 9	TYPICAL SECTIONS
10 - 13	ALIGNMENTS, TIES, AND BENCHMARKS
14 - 16	MAINTENANCE OF TRAFFIC
17 - 18	REMOVAL PLAN
19 - 24	NOISE WALL PLAN & PROFILE
25 - 26	SOIL BORING LOCATION PLAN
27 - 35	SOIL BORING LOGS
36 - 37	EROSION CONTROL
38 - 39	LANDSCAPING
40 - 44	NOISE ABATEMENT WALL DETAILS
45 - 46	DETAILS
47 - 50	(BM21) REMOVE AND REERECT STEEL PLATE BEAM GUARDRAIL
51	(TC17) TRAFFIC CONTROL DETAILS FOR FREEWAY SHOULDER CLOSURES AND PARTIAL RAMP CLOSURES
52 - 112E	CROSS SECTIONS

LIST OF STATE STANDARDS

STD NO.	DESCRIPTION
000001-06	STANDARD SYMBOLS, ABBREVIATIONS, AND PATTERNS
001006-05	DECIMAL OF AN INCH AND OF A FOOT
280001-05	TEMPORARY EROSION CONTROL SYSTEMS
420001-07	PAVEMENT JOINTS
542301-03	PRECAST REINFORCED CONCRETE FLARED END SECTION
602001-02	CATCH BASIN TYPE A
602601-02	PRECAST REINFORCED CONCRETE FLAT SLAB TOP
604071-04	FRAME AND GRATE TYPE 20
635006-03	REFLECTOR AND TERMINAL MARKER PLACEMENT
665001-02	WOVEN WIRE FENCE
701101-02	OFF ROAD OPERATIONS, MULTILANE, 15' TO 24" FROM PAVEMENT EDGE
701106-02	OFF ROAD OPERATIONS, MULTILANE, MORE THAN 15' AWAY
701400-05	APPROACH TO LANE CLOSURE FREEWAY / EXPRESSWAY
701406-06	LANE CLOSURE FREEWAY / EXPRESSWAY DAY OPERATIONS ONLY (FOR TCB PLACEMENT)
701901-01	TRAFFIC CONTROL DEVICES
704001-06	TEMPORARY CONCRETE BARRIER

KEY MAP

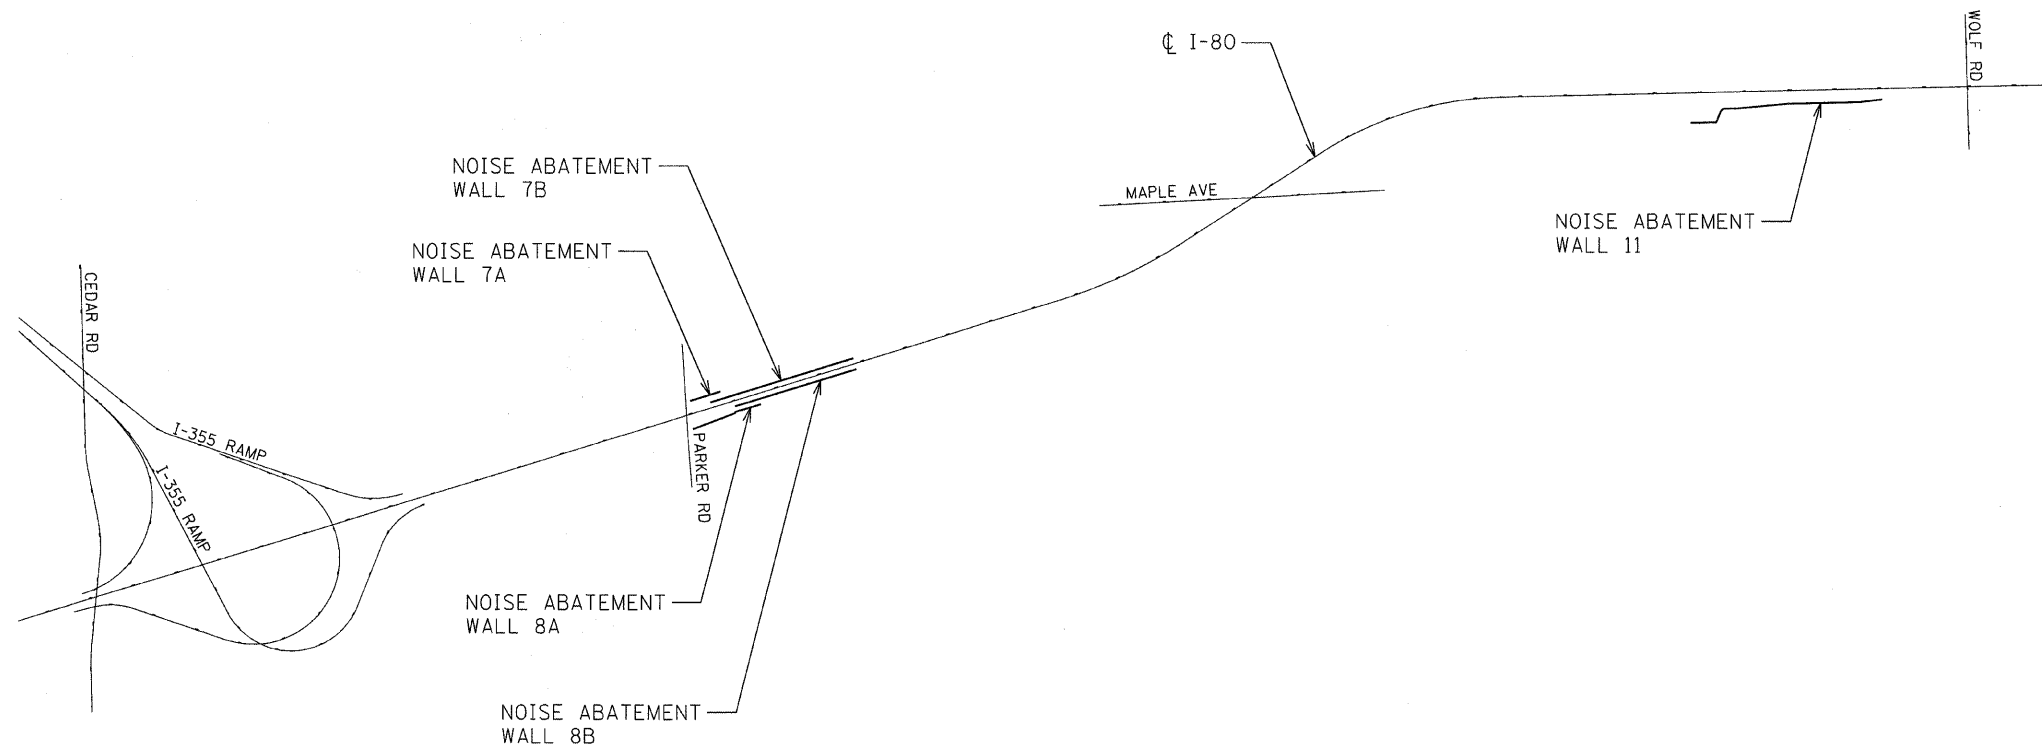

ENGINEERING CONSULTANT



USER NAME = jk,jellman

PLOT SCALE = 1:8000 1/4 IN.

PLOT DATE = 3/24/2011

DESIGNED - CRC

DRAWN - JMK

CHECKED - SNS

DATE - 1/7/2011

REVISED -

REVISED -

REVISED -

REVISED -

STATE OF ILLINOIS
DEPARTMENT OF TRANSPORTATION

F.A.I. 80 NOISE ABATEMENT WALLS
INDEX OF SHEETS AND STATE STANDARDS

SCALE: SHEET NO. OF SHEETS STA. TO STA.

F.A.I. RTE.	SECTION	COUNTY	TOTAL SHEETS	SHEET NO.
80	99-5R-1	WILL	112	2
CONTRACT NO. 60N86			ILLINOIS FED. AID PROJECT	

N:\PROJ\338415_Noise_Walls\Design\Misc_Sheets\338415-Index.dgn