
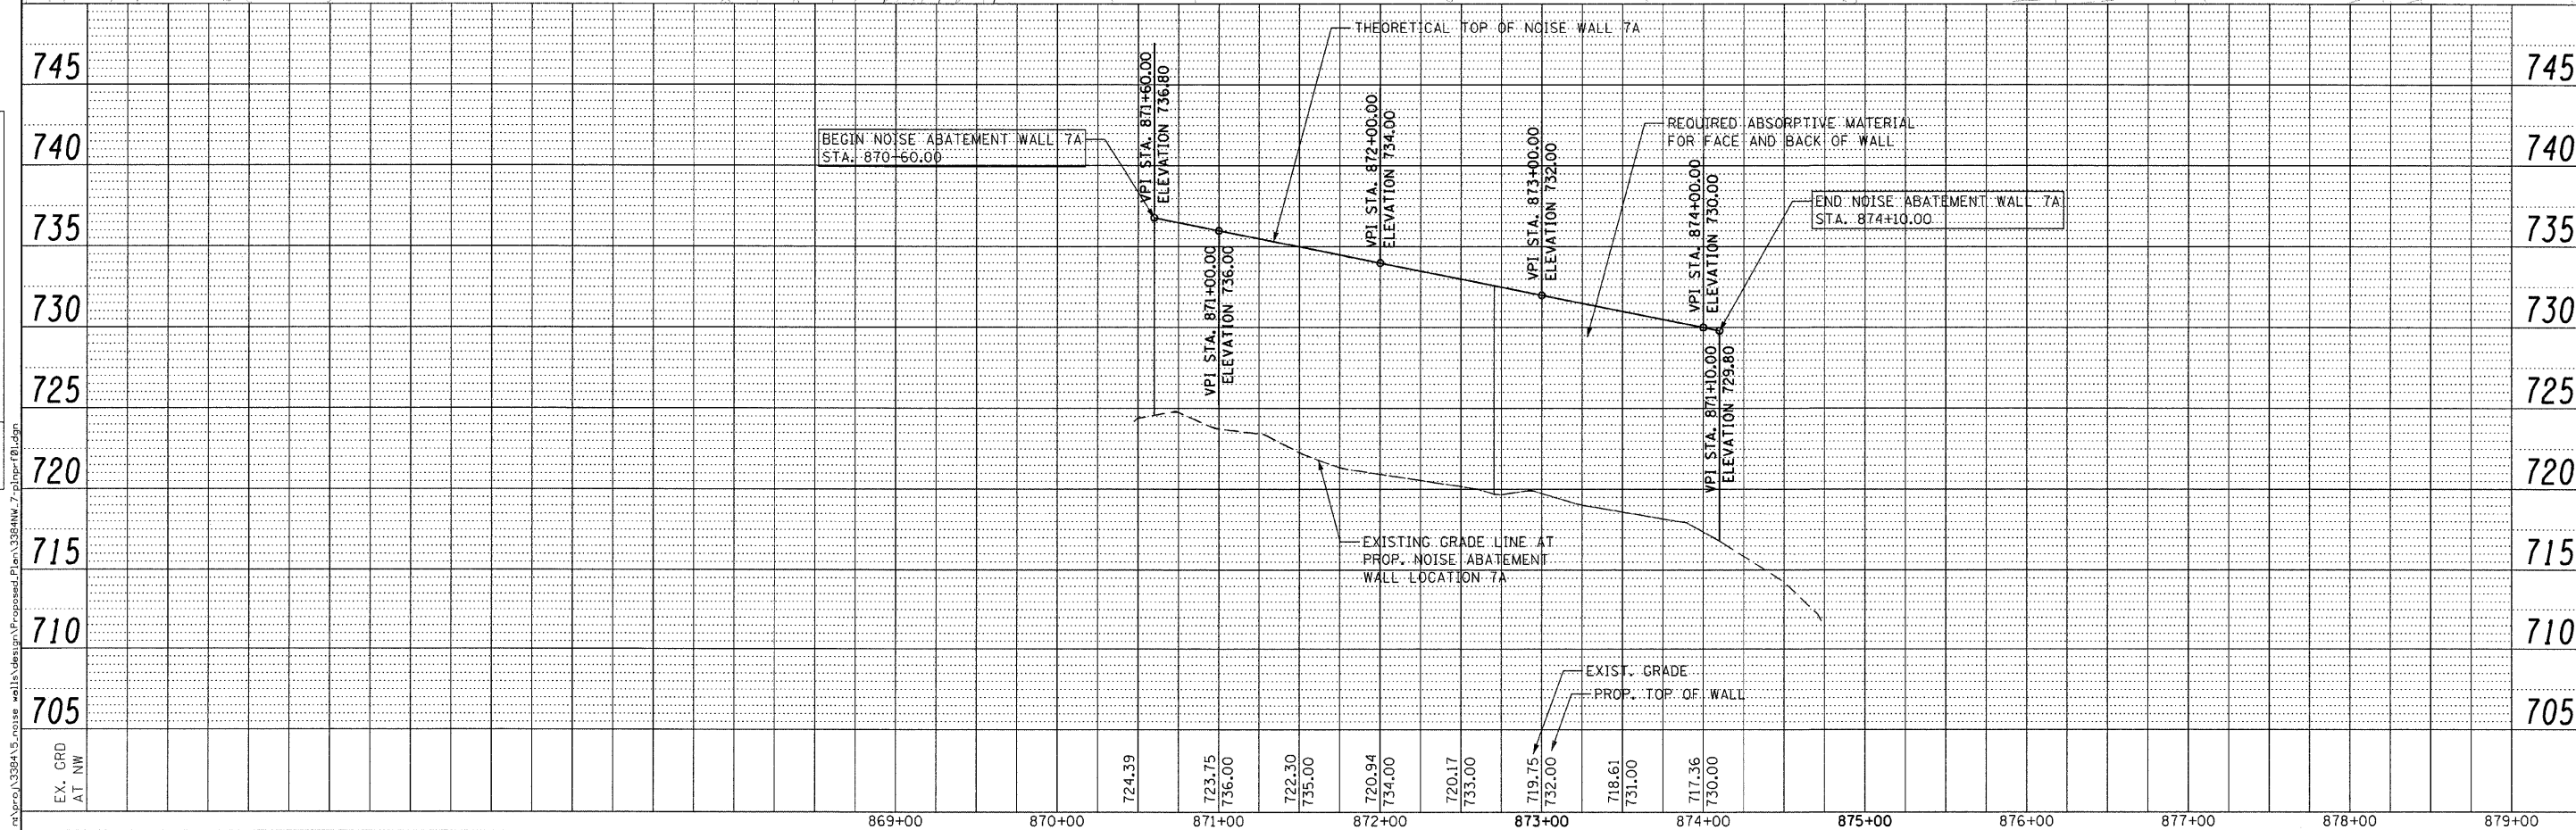


PLAN	SURVEYED	DATE
	PLOTTED	
	CHECKED	
	BY	
	NO. OF PAGES	
	CADD FILE NAME	

PROFILE	SURVEYED	DATE
	PLOTTED	
	CHECKED	
	BY	
	NO. OF PAGES	
	CADD FILE NAME	

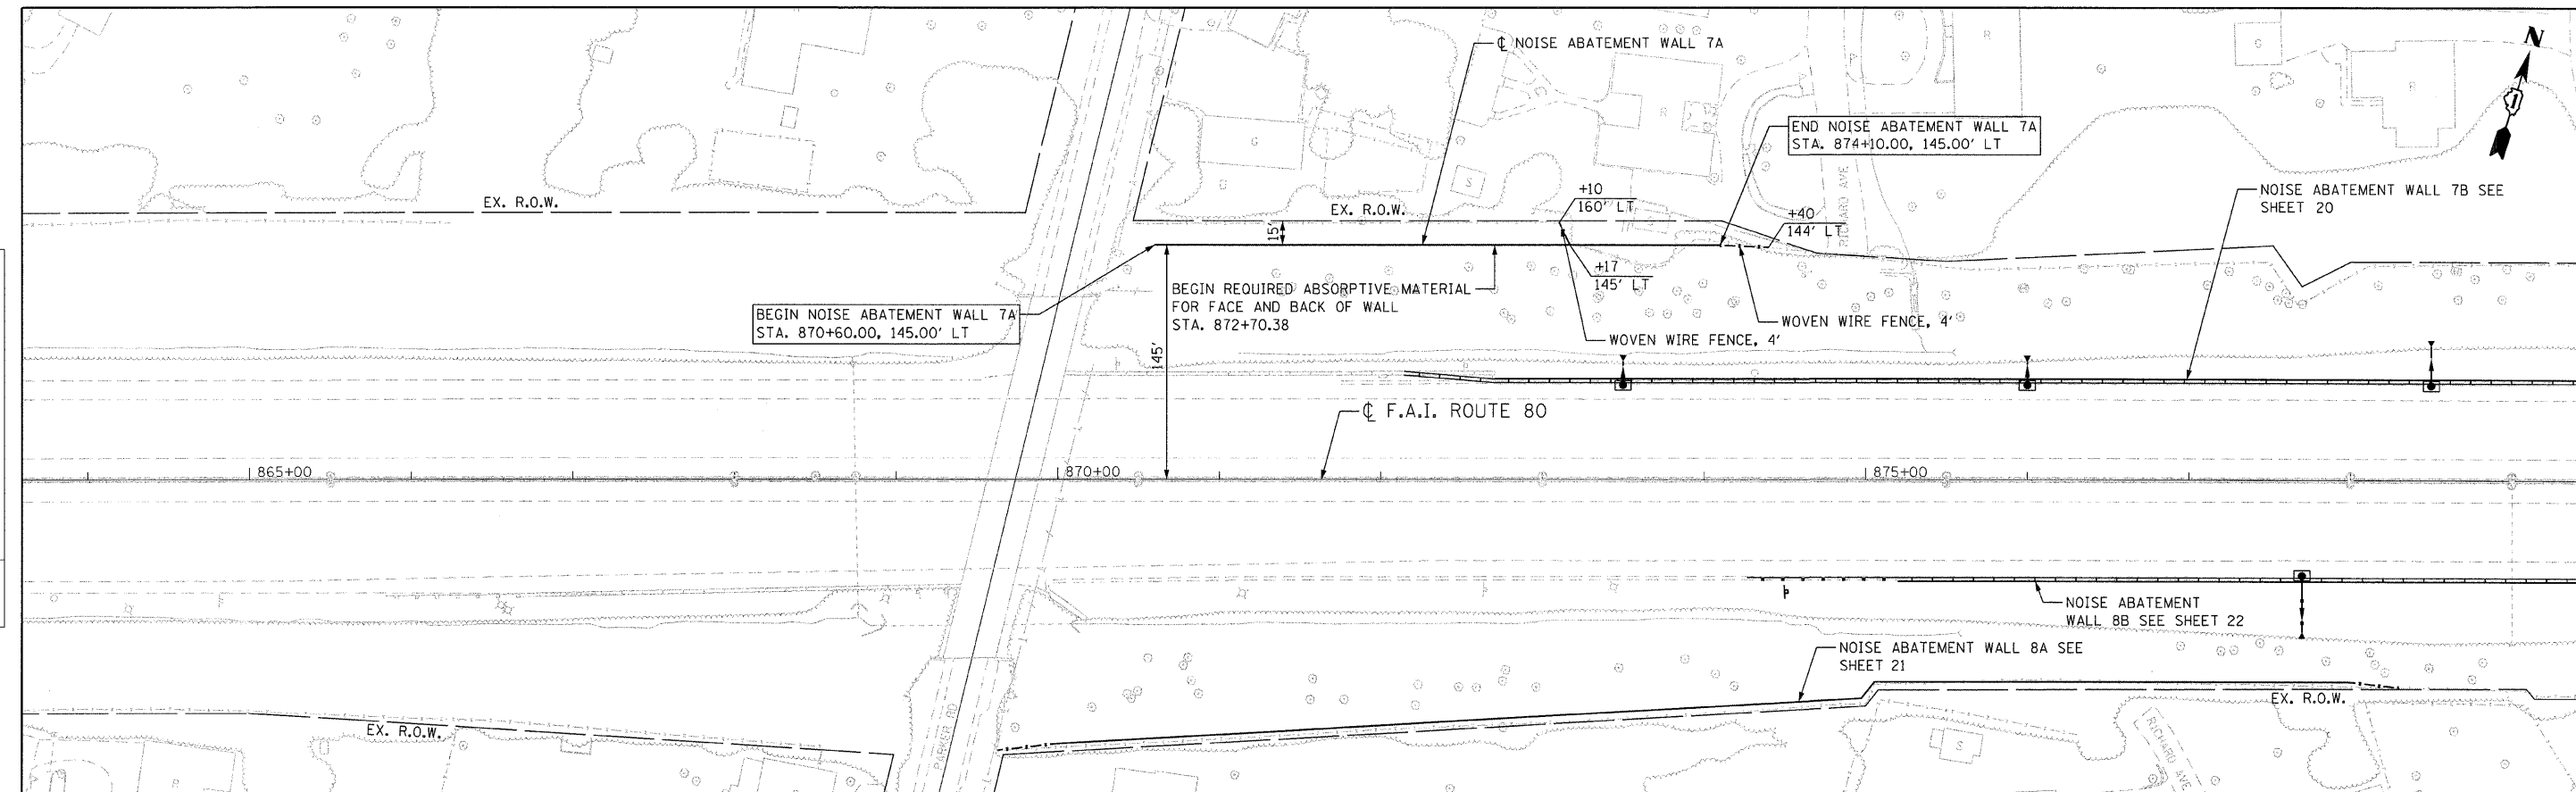

ENGINEERING CONSULTANT
Ciorba Group, Inc.
 CONSULTING ENGINEERS
 207 North Cumberland Avenue, Suite 402
 Chicago, Illinois 60610
 Phone: 773-773-6914
 Email: ciorba@ciorba.com

USER NAME = jk,jelimen	DESIGNED - CRC	REVISED -
FLAT SCALE = 50.0000' / IN.	DRAWN - JMK	REVISED -
FLAT DATE = 3/24/2011	CHECKED - SNS	REVISED -
	DATE - 1/7/2011	REVISED -

**STATE OF ILLINOIS
 DEPARTMENT OF TRANSPORTATION**

**F.A.I. 80 NOISE ABATEMENT WALLS
 PROPOSED NOISE WALL 7A PLAN AND PROFILE**

SCALE: 1" = 50' SHEET NO. 19 OF 112 SHEETS STA. TO STA.

F.A.I. RTE. 80	SECTION 99-5R-1	COUNTY WILL	TOTAL SHEETS 112	SHEET NO. 19
			CONTRACT NO. 60N86	
ILLINOIS FED. AID PROJECT				