

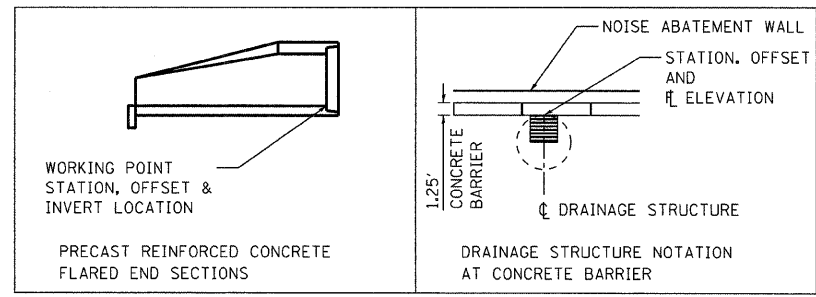


DATE	
BY	
PLAN	
SURVEYED	
PLOTTED	
CHECKED	
DATE	
BY	
NOTE BOOK	
NO.	
CADD FILE NAME	

DATE	
BY	
PROFILE	
SURVEYED	
PLOTTED	
CHECKED	
DATE	
BY	
NOTE BOOK	
NO.	
STRUCTURE NOTATION CHFD	

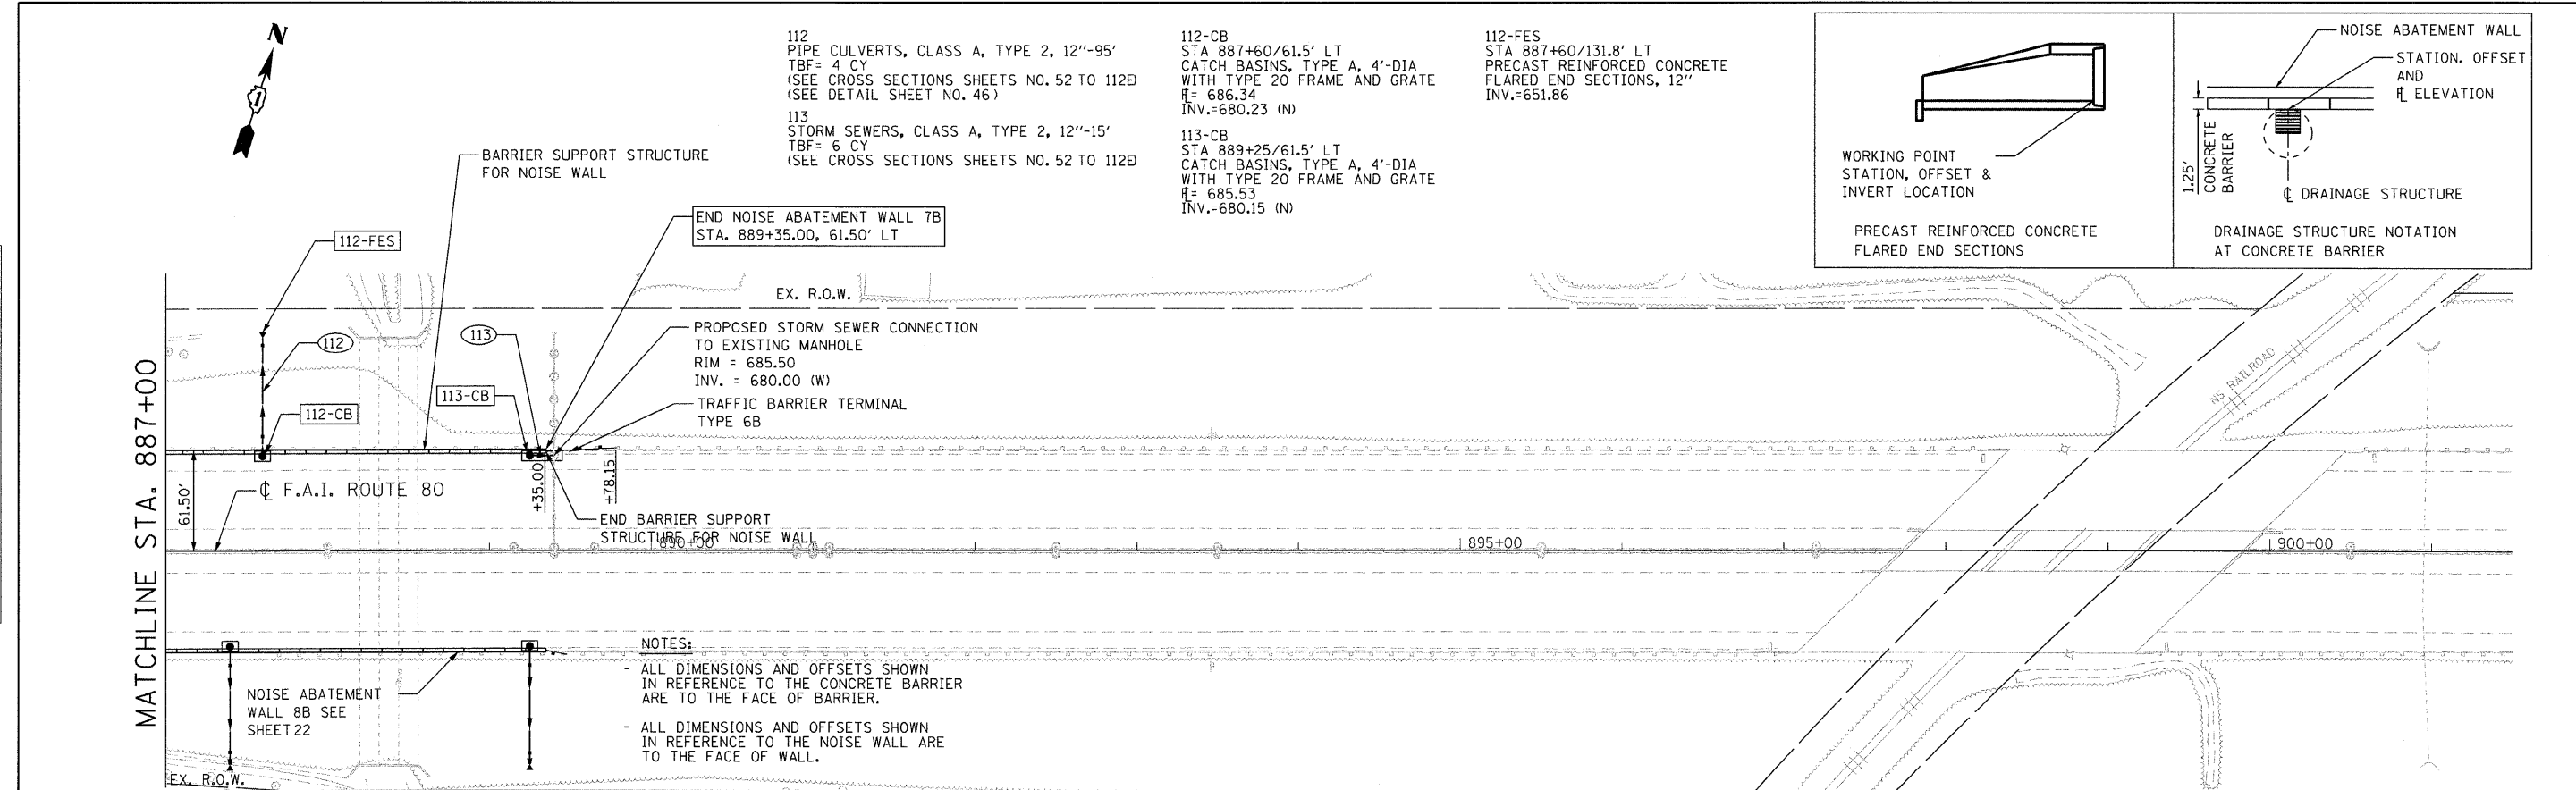

NOTES:
 - ALL DIMENSIONS AND OFFSETS SHOWN IN REFERENCE TO THE CONCRETE BARRIER ARE TO THE FACE OF BARRIER.
 - ALL DIMENSIONS AND OFFSETS SHOWN IN REFERENCE TO THE NOISE WALL ARE TO THE FACE OF WALL.

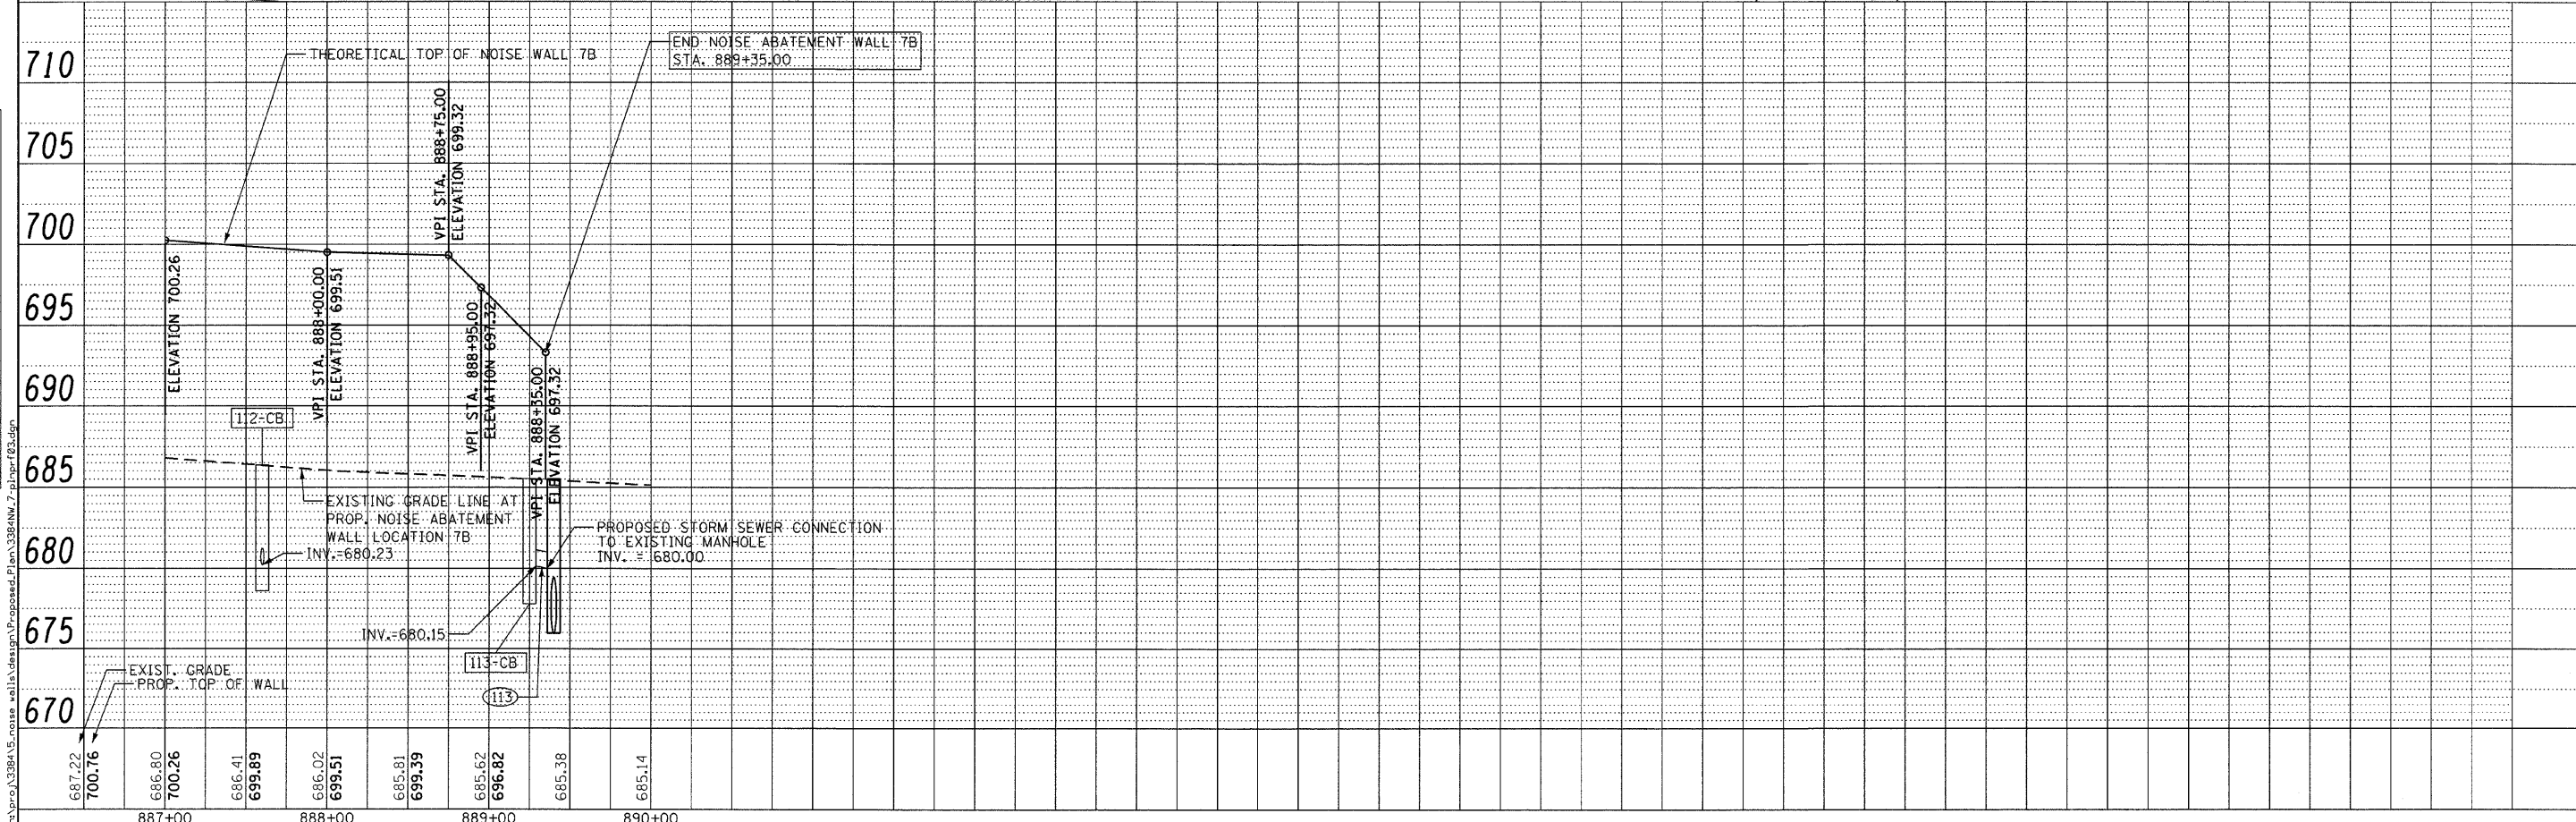

ENGINEERING CONSULTANT
Clorba Group, Inc.
 CONSULTING ENGINEERS
 2507 North Cumberland Avenue, Suite 402
 Chicago, Illinois 60640
 Tel: 773.775.4208 Fax: 773.775.4214
 Email: clorba@clorba.com

USER NAME = jkajiman	DESIGNED - CRC	REVISED -
PLOT SCALE = 50.0000' / IN.	DRAWN - JMK	REVISED -
PLOT DATE = 3/24/2011	CHECKED - SNS	REVISED -
	DATE - 1/7/2011	REVISED -

STATE OF ILLINOIS
DEPARTMENT OF TRANSPORTATION

F.A.I. 80 NOISE ABATEMENT WALLS
PROPOSED NOISE WALL 7B PLAN AND PROFILE
 SCALE: 1" = 50' SHEET NO. 20b OF 112 SHEETS STA. TO STA.

F.A.I. RTE. 80	SECTION 99-5R-1	COUNTY WILL	TOTAL SHEETS 112	SHEET NO. 20A
CONTRACT NO. 60N86				ILLINOIS FED. AID PROJECT