
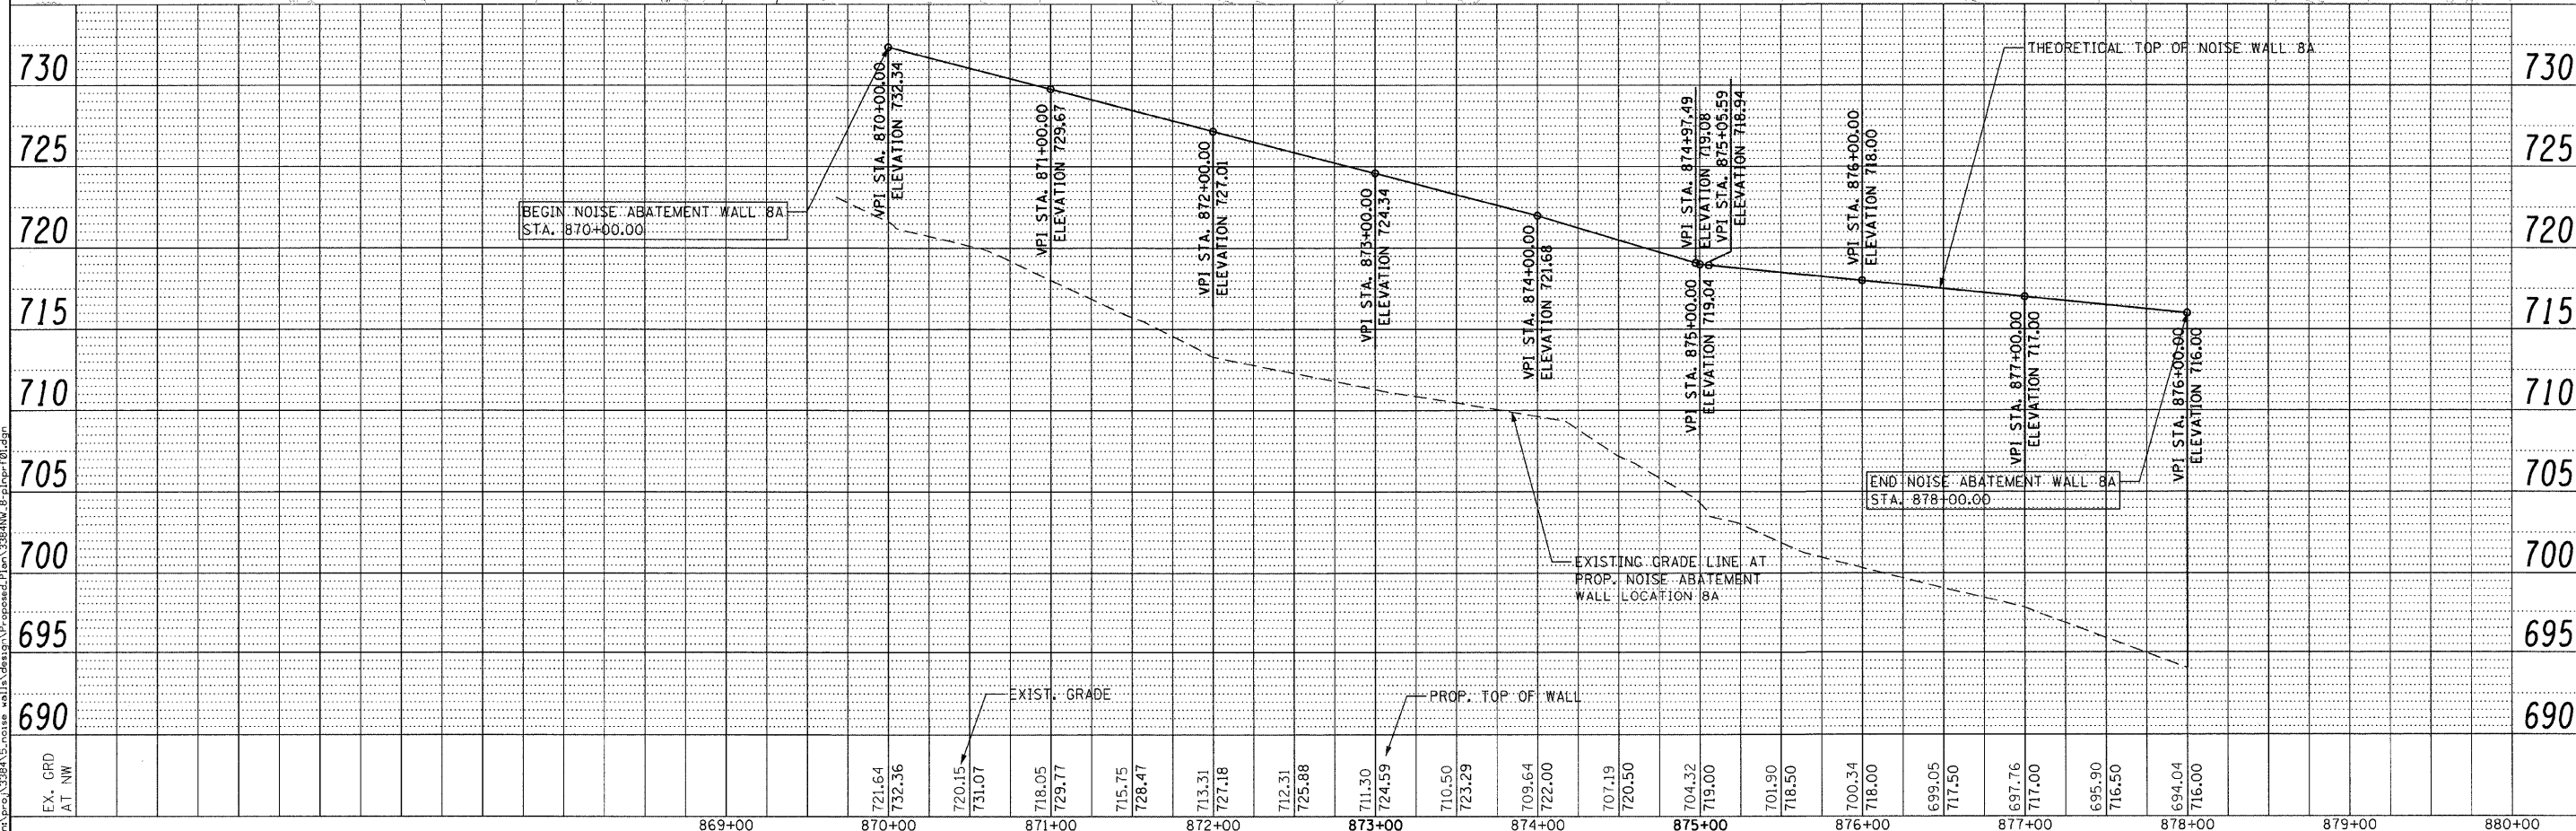


PLAN	SURVEYED	DATE
	PLOTTED	BY
	CHECKED	
	NO. OF PAGES	
	NO. OF SHEETS	
	CADD FILE NAME	

PROFILE	SURVEYED	DATE
	PLOTTED	BY
	CHECKED	
	NO. OF PAGES	
	NO. OF SHEETS	
	CADD FILE NAME	

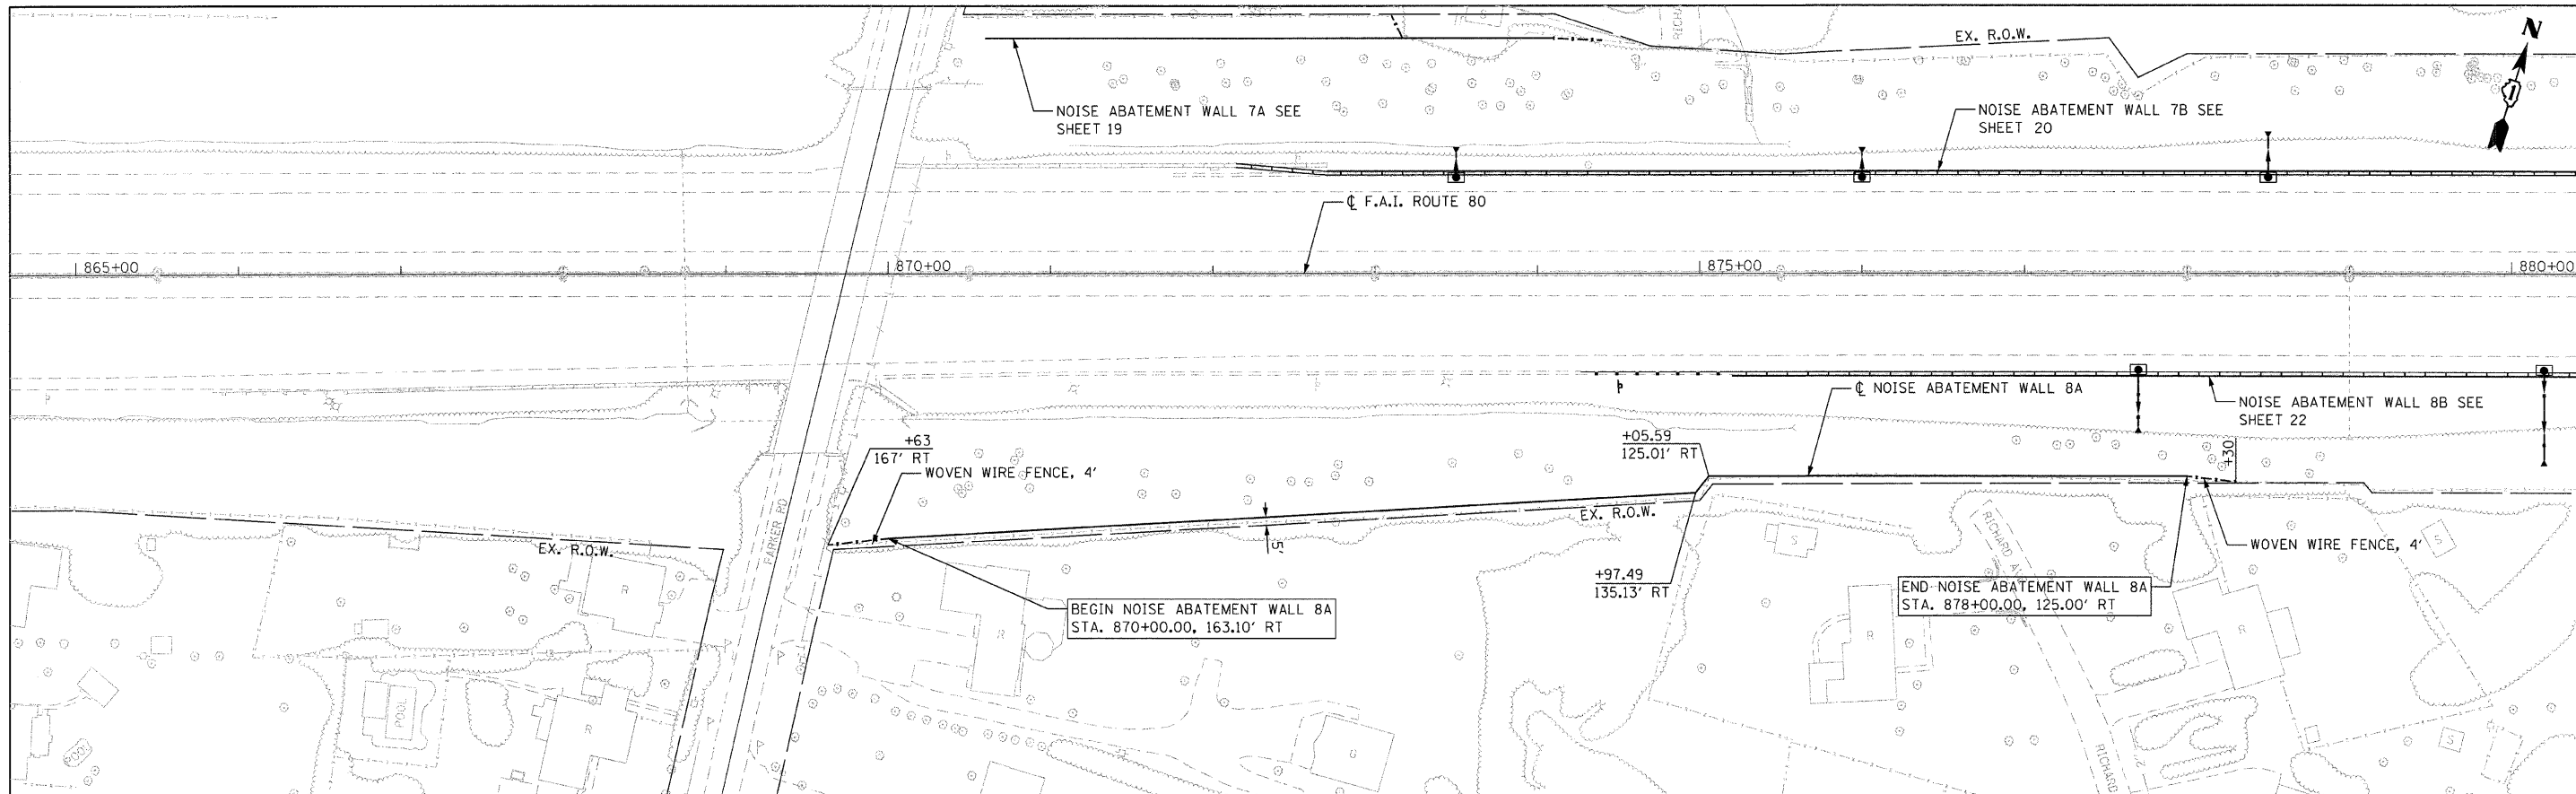

ENGINEERING CONSULTANT Ciorba Group, Inc. CONSULTING ENGINEERS 1807 North Central Avenue, Suite 102 Chicago, Illinois 60614 Tel: 773.774.4000 Fax: 773.775.4014 Email: ciorba@ciorba.com	USER NAME = jkellman PLOT SCALE = 50.0000' / IN. PLOT DATE = 3/24/2011	DESIGNED - CRC DRAWN - JMK CHECKED - SNS DATE - 1/7/2011	REVISED - REVISED - REVISED - REVISED -	STATE OF ILLINOIS DEPARTMENT OF TRANSPORTATION	F.A.I. 80 NOISE ABATEMENT WALLS PROPOSED NOISE WALL 8A PLAN AND PROFILE SCALE: 1" = 50' SHEET NO. 21 OF 112 SHEETS STA. TO STA.	F.A.I. RTE. 80 SECTION 99-5R-1 COUNTY WILL TOTAL SHEETS 112 SHEET NO. 21 CONTRACT NO. 60N86 ILLINOIS FED. AID PROJECT
---	--	---	--	---	---	---