
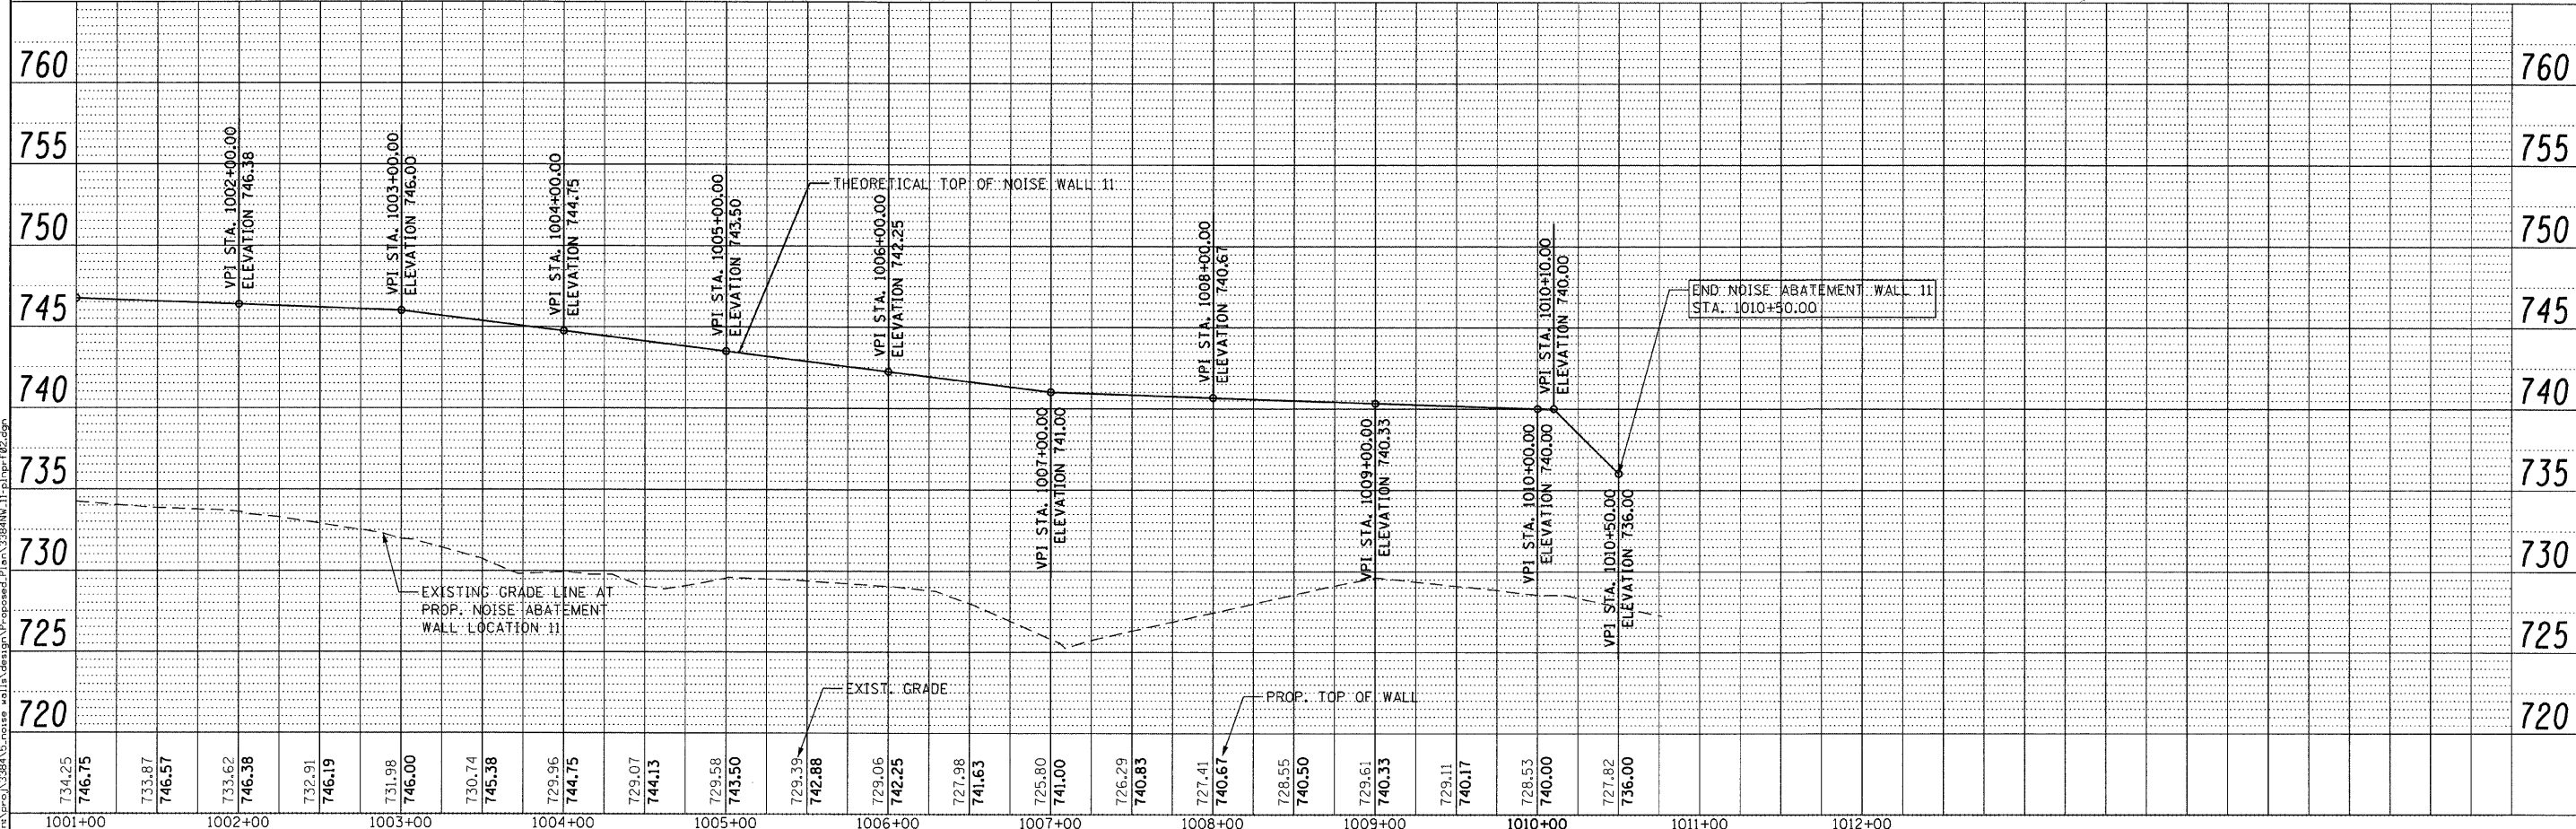


PLAN	SURVEYED	DATE
	PLOTTED	
	NOTED	
	BY	
	NO. OF WAY CHECKED	
	CADD FILE NAME	

PROFILE	SURVEYED	DATE
	PLOTTED	
	NOTED	
	BY	
	NO. OF WAY CHECKED	
	STRUCTURE NOTATIONS C/D/G	

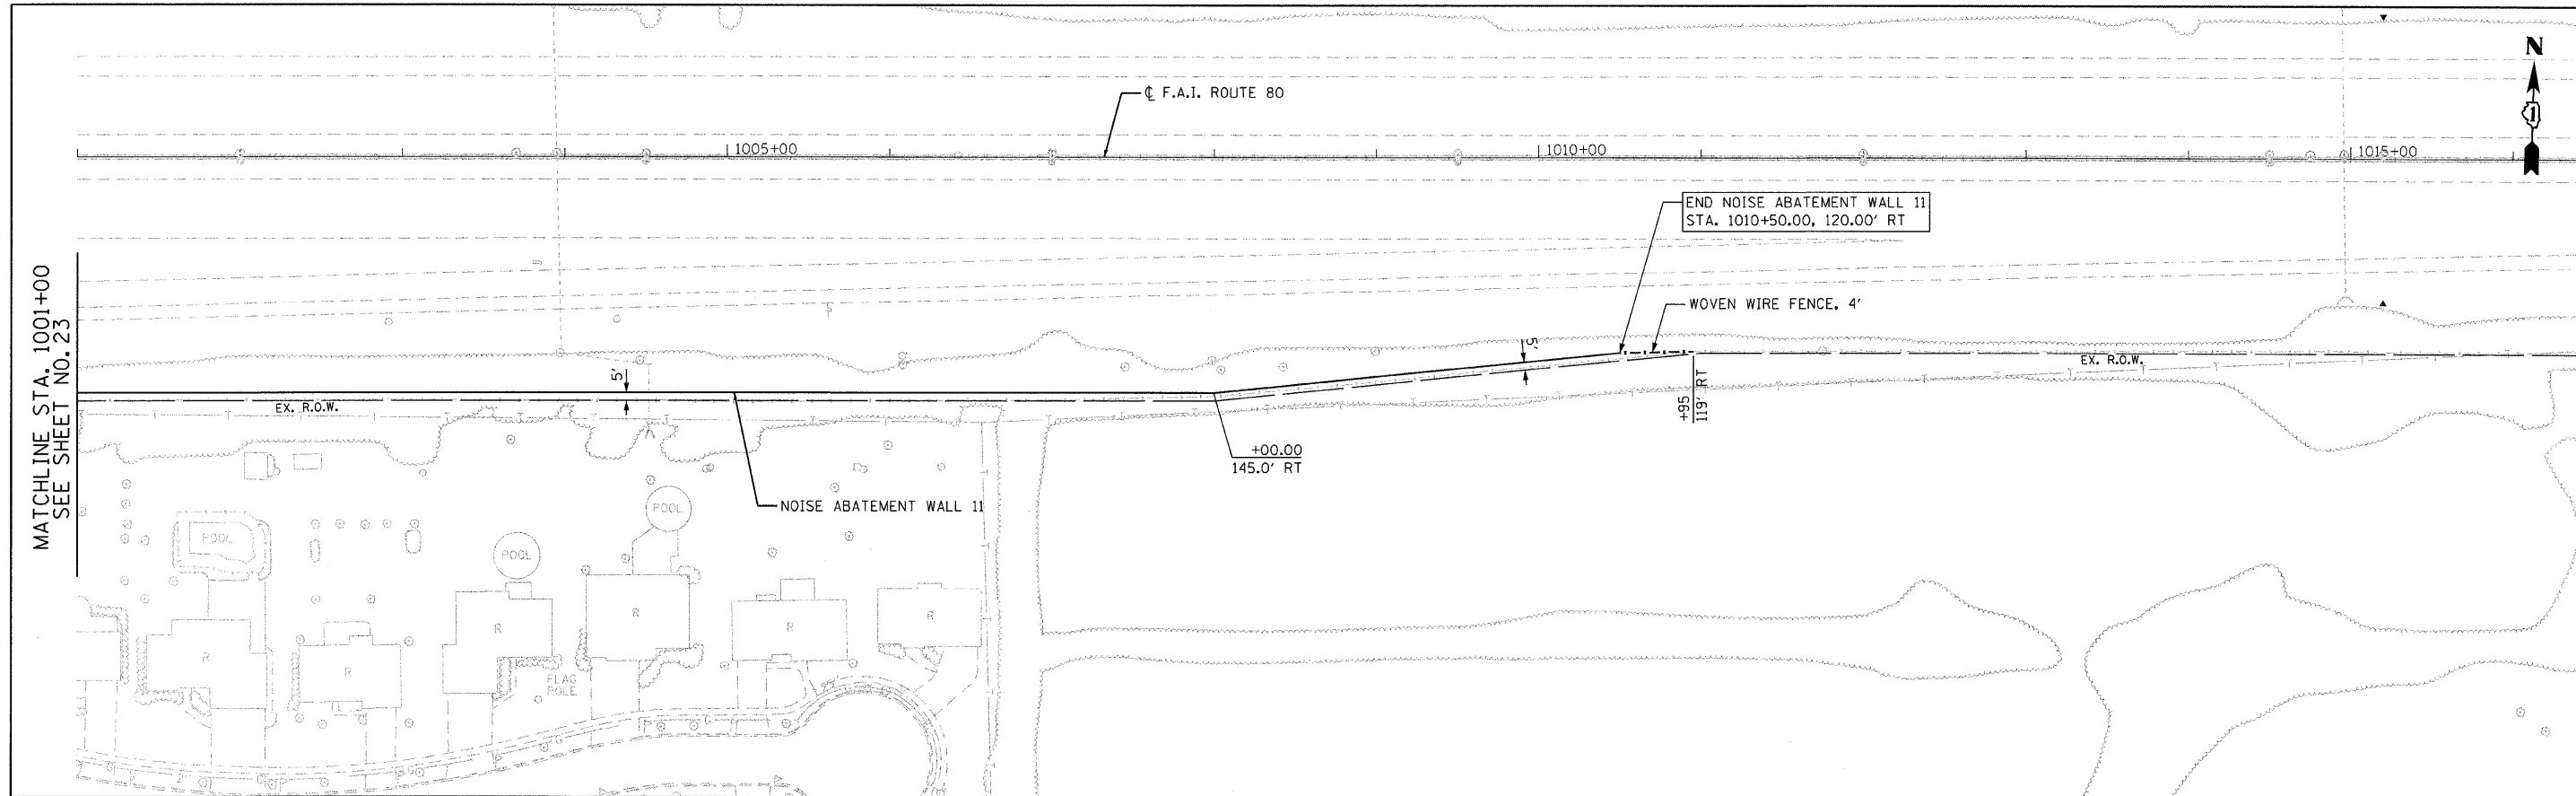

**ENGINEERING CONSULTANT**  
**Clorba Group, Inc.**  
 1507 North Cumberland Avenue, Suite 412  
 Chicago, Illinois 60642  
 Tel: 773.774.4000 Fax: 773.774.4014  
 Email: chicago@clorba.com

USER NAME	= jkjemmon
FLAT SCALE	= 50.00000' / IN.
PLAT DATE	= 3/24/2011

DESIGNED	= CRC
DRAWN	= JMK
CHECKED	= SNS
DATE	= 1/7/2011

REVISED	=
REVISED	=
REVISED	=
REVISED	=

**STATE OF ILLINOIS**  
**DEPARTMENT OF TRANSPORTATION**

**F.A.I. 80 NOISE ABATEMENT WALLS**  
**PROPOSED NOISE WALL 11 PLAN AND PROFILE**

SCALE: 1" = 50' SHEET NO. 24 OF 112 SHEETS STA. TO STA.

F.A.I. RTE.	SECTION	COUNTY	TOTAL SHEETS	SHEET NO.
80	99-5R-1	WILL	112	24
CONTRACT NO. 60N86				
ILLINOIS FED. AID PROJECT				