



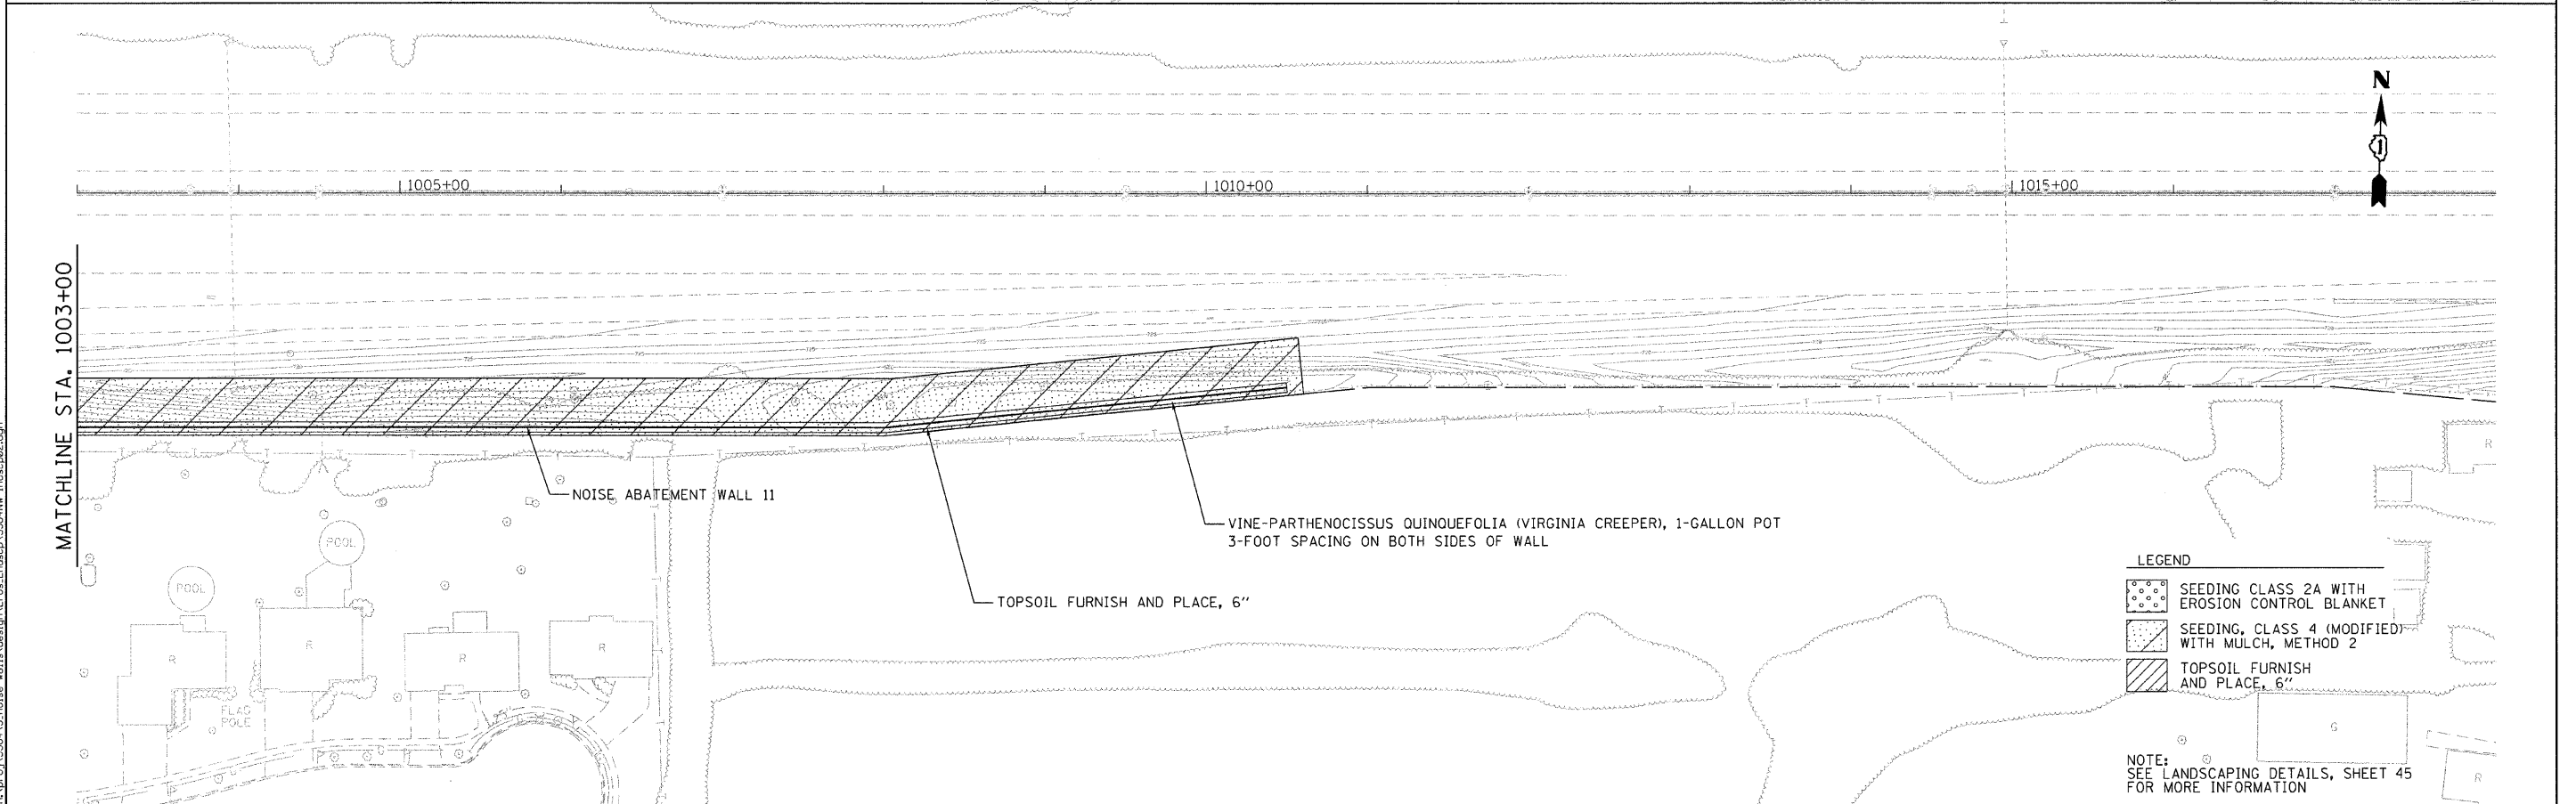

MATCHLINE STA. 1003+00

 

MATCHLINE STA. 1003+00

**LEGEND**

-  SEEDING CLASS 2A WITH EROSION CONTROL BLANKET
-  SEEDING, CLASS 4 (MODIFIED) WITH MULCH, METHOD 2
-  TOPSOIL FURNISH AND PLACE, 6"

NOTE:  
SEE LANDSCAPING DETAILS, SHEET 45  
FOR MORE INFORMATION

**ENGINEERING CONSULTANT**  
  
**Clorba Group, Inc.**  
 CONSULTING ENGINEERS  
 1507 North Cumberland Avenue, Suite 412  
 Chicago, Illinois 60642  
 Tel: 773.773.4009 Fax: 773.773.4014  
 Email: chicago@clorba.com

USER NAME = jkjemman	DESIGNED - CRC	REVISED -
PLOT SCALE = 50.0000' / IN.	DRAWN - JMK	REVISED -
PLOT DATE = 3/24/2011	CHECKED - SNS	REVISED -
	DATE - 1/7/2011	REVISED -

**STATE OF ILLINOIS  
DEPARTMENT OF TRANSPORTATION**

**F.A.I. NOISE ABATEMENT WALLS  
LANDSCAPING PLAN**

SCALE: 1" = 50' SHEET NO. 39 OF 112 SHEETS STA. TO STA.

F.A.I. RTE.	SECTION	COUNTY	TOTAL SHEETS	SHEET NO.
80	99-5R-1	WILL	112	39
CONTRACT NO. 60N86			[ILLINOIS] FED. AID PROJECT	

c:\p\proj\3384\5\_noise\_wall\design\eros\_landscp\3384NW-landsc02.dgn