


HOT-MIX ASPHALT TABLE		
Pay Item Description	Voids	Comments
HMA Full Depth Pavement - 14 1/2"		
Hot-Mix Asphalt Surface Course, Mix "D", N70, IL 9.5 mm; 2"	4% @ 70 Gyr.	In 1 Lift
Hot-Mix Asphalt Binder Course, IL-19.0, N70; 2 1/4"	4% @ 70 Gyr.	In 1 Lift
HMA Base Course (HMA Binder IL-19 mm); 10 1/4"	4% @ 70 Gyr.	In 3 Lifts
HMA Shoulders - 8"		
Hot-Mix Asphalt Surface Course, Mix "D", N70, IL 9.5 mm; 2"	4% @ 70 Gyr.	In 1 Lift
Hot-Mix Asphalt Shoulder (HMA Binder IL-19 mm); 6"	2% @ 30 Gyr.	In 2 Lifts
HMA Driveways - 8"		
Hot-Mix Asphalt Surface Course, Mix "C", N50, IL 9.5 mm; 2"	4% @ 50 Gyr.	In 1 Lift
HMA Base Course (HMA Binder IL-19 mm); 6"	4% @ 50 Gyr.	In 2 Lifts
Bridge Approach Pavement Connector (Flexible)		
Hot-Mix Asphalt Surface Course, Mix "D", N70, IL 9.5 mm; 2"	4% @ 70 Gyr.	In 1 Lift
Hot-Mix Asphalt Binder Course, IL-19.0, N70; 2 1/4"	4% @ 70 Gyr.	In 1 Lift
HMA Base Course (HMA Binder IL-19 mm); 10 1/4" to 10 3/4"	4% @ 70 Gyr.	In 3 Lifts

The unit weight used to calculate all Hot-Mix Asphalt Surface Mixtures is 112 Lbs/SqYd/In.

The "AC Type" for Polymerized HMA mixes shall be "SBS/SBR PG 70-22" and for Non-Polymerized HMA, the "AC Type" shall be "PG 64-22" unless modified by District One special provisions. For "Percent of RAP", see District One special provisions.

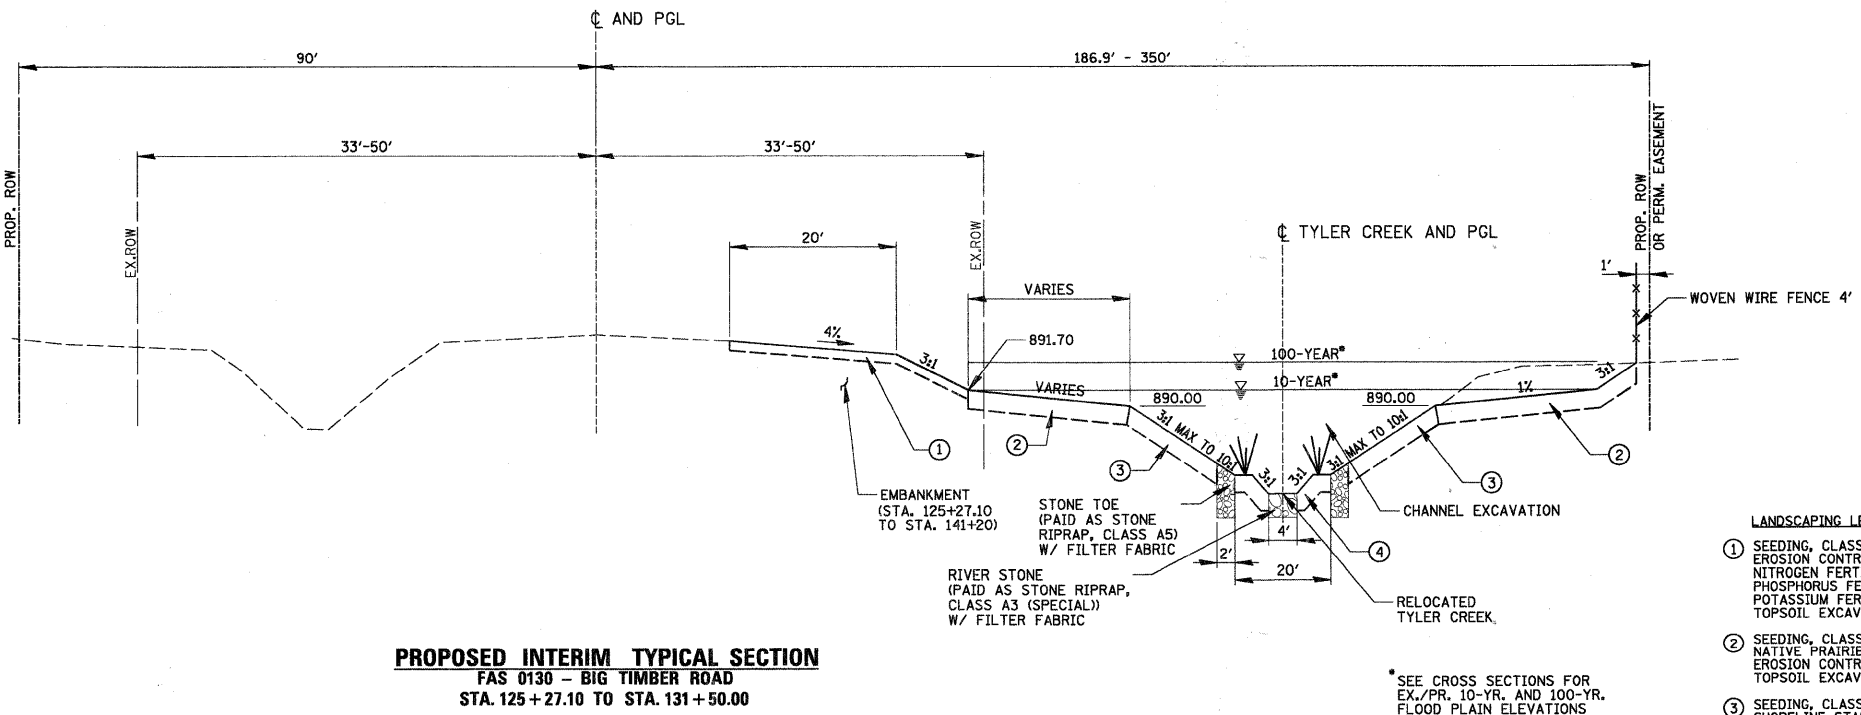

- LANDSCAPING LEGEND**
- SEEDING, CLASS 2A
EROSION CONTROL BLANKET
NITROGEN FERTILIZER NUTRIENT
PHOSPHORUS FERTILIZER NUTRIENT
POTASSIUM FERTILIZER NUTRIENT
TOPSOIL EXCAVATION AND PLACEMENT - 4"
 - SEEDING, CLASS 4 (MODIFIED) :
NATIVE PRAIRIE GRASSLAND
EROSION CONTROL BLANKET
TOPSOIL EXCAVATION AND PLACEMENT - 12"
 - SEEDING, CLASS 4 (SPECIAL) :
SHORELINE STABILIZATION MIX
HEAVY DUTY EROSION CONTROL BLANKET
TURF REINFORCEMENT MAT ON SLOPES STEEPER THAN 3:1
TOPSOIL EXCAVATION AND PLACEMENT - 12"
 - PERENNIAL PLANTS, WETLAND TYPE, 2" DIAMETER
BY 4" DEEP PLUG
TOPSOIL EXCAVATION AND PLACEMENT - 12"

* SEE CROSS SECTIONS FOR EX./PR. 10-YR. AND 100-YR. FLOOD PLAIN ELEVATIONS

CHRISTOPHER B. BURKE ENGINEERING, LTD.
9675 W. Higgins Road, Suite 600
Rosemont, Illinois 60018
(847) 823-0500

FILE NAME =	USER NAME = BLUKE	DESIGNED - BLL	REVISED -
N:\kanecounty\04198\Civ\1.2\TYP04198_2-01.SHT		DRAWN - PMM	REVISED -
	PLOT SCALE = 1"	CHECKED - JGS	REVISED -
	PLOT DATE = 2/7/2011	DATE - 02/07/2011	REVISED -

STATE OF ILLINOIS
DEPARTMENT OF TRANSPORTATION

FAS 0130 - BIG TIMBER ROAD TYPICAL SECTIONS			
SCALE: N.T.S.	SHEET NO.	OF SHEETS	STA. TO STA.

F.A.S. RTE.	SECTION	COUNTY	TOTAL SHEETS	SHEET NO.
0130	01-00266-00-BR	KANE	70	5
CONTRACT NO. 63196				
FED. ROAD DIST. NO. 1 ILLINOIS FED. AID PROJECT BRM-8003043				