


MATCH LINE STA. 138 + 00

NOTE: SEE ALIGNMENT, TIES AND BENCHMARKS FOR RIGHT-OF-WAY AND EASEMENT STATION AND OFFSET. PLACE PERIMETER EROSION BARRIER 1' INSIDE RIGHT OF WAY OR PERMANENT EASEMENT WHERE PERIMETER EROSION BARRIER IS SHOWN PARALLEL TO PROPOSED RIGHT OF WAY OR TO PROPOSED PERMANENT EASEMENT.

EROSION CONTROL LEGEND

- STABILIZED CONSTRUCTION ENTRANCE
- PERIMETER EROSION BARRIER
- WORK ZONE
- LIMITS OF GRADING
- TEMPORARY DITCH CHECK

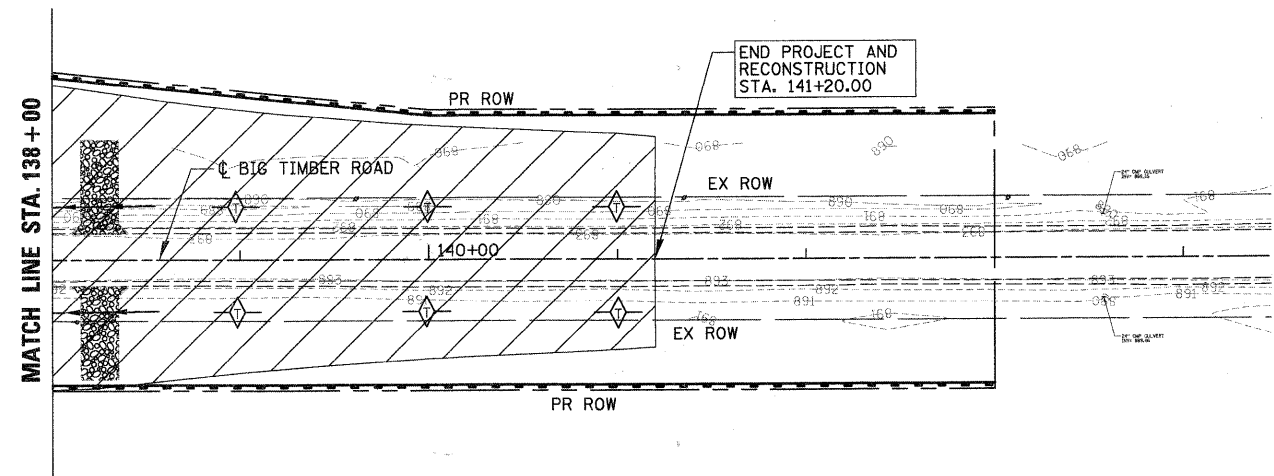

CHRISTOPHER B. BURKE ENGINEERING, LTD.
 9575 W. Higgins Road, Suite 600
 Rosemont, Illinois 60018
 (647) 823-0500



FILE NAME =	USER NAME = BLUKE	DESIGNED - BLL	REVISED -
N:\kanecounty\04198\Civil\1.2\EC\04198.2-0	ASHT	DRAWN - PMM	REVISED -
	PLOT SCALE = 50'	CHECKED - JGS	REVISED -
	PLOT DATE = 2/7/2011	DATE - 02/07/2011	REVISED -

**STATE OF ILLINOIS
DEPARTMENT OF TRANSPORTATION**

**FAS 0130 - BIG TIMBER ROAD
EROSION AND SEDIMENT CONTROL PLANS - STAGE 3**

SCALE: 1"=50' SHEET NO. OF SHEETS STA. 124+50 TO STA. 144+50

F.A.S. RTE.	SECTION	COUNTY	TOTAL SHEETS	SHEET NO.
0130	01-00266-00-BR	KANE	70	13
CONTRACT NO. 63196				
FED. ROAD DIST. NO. 1 ILLINOIS FED. AID PROJECT BRM-8003043				