
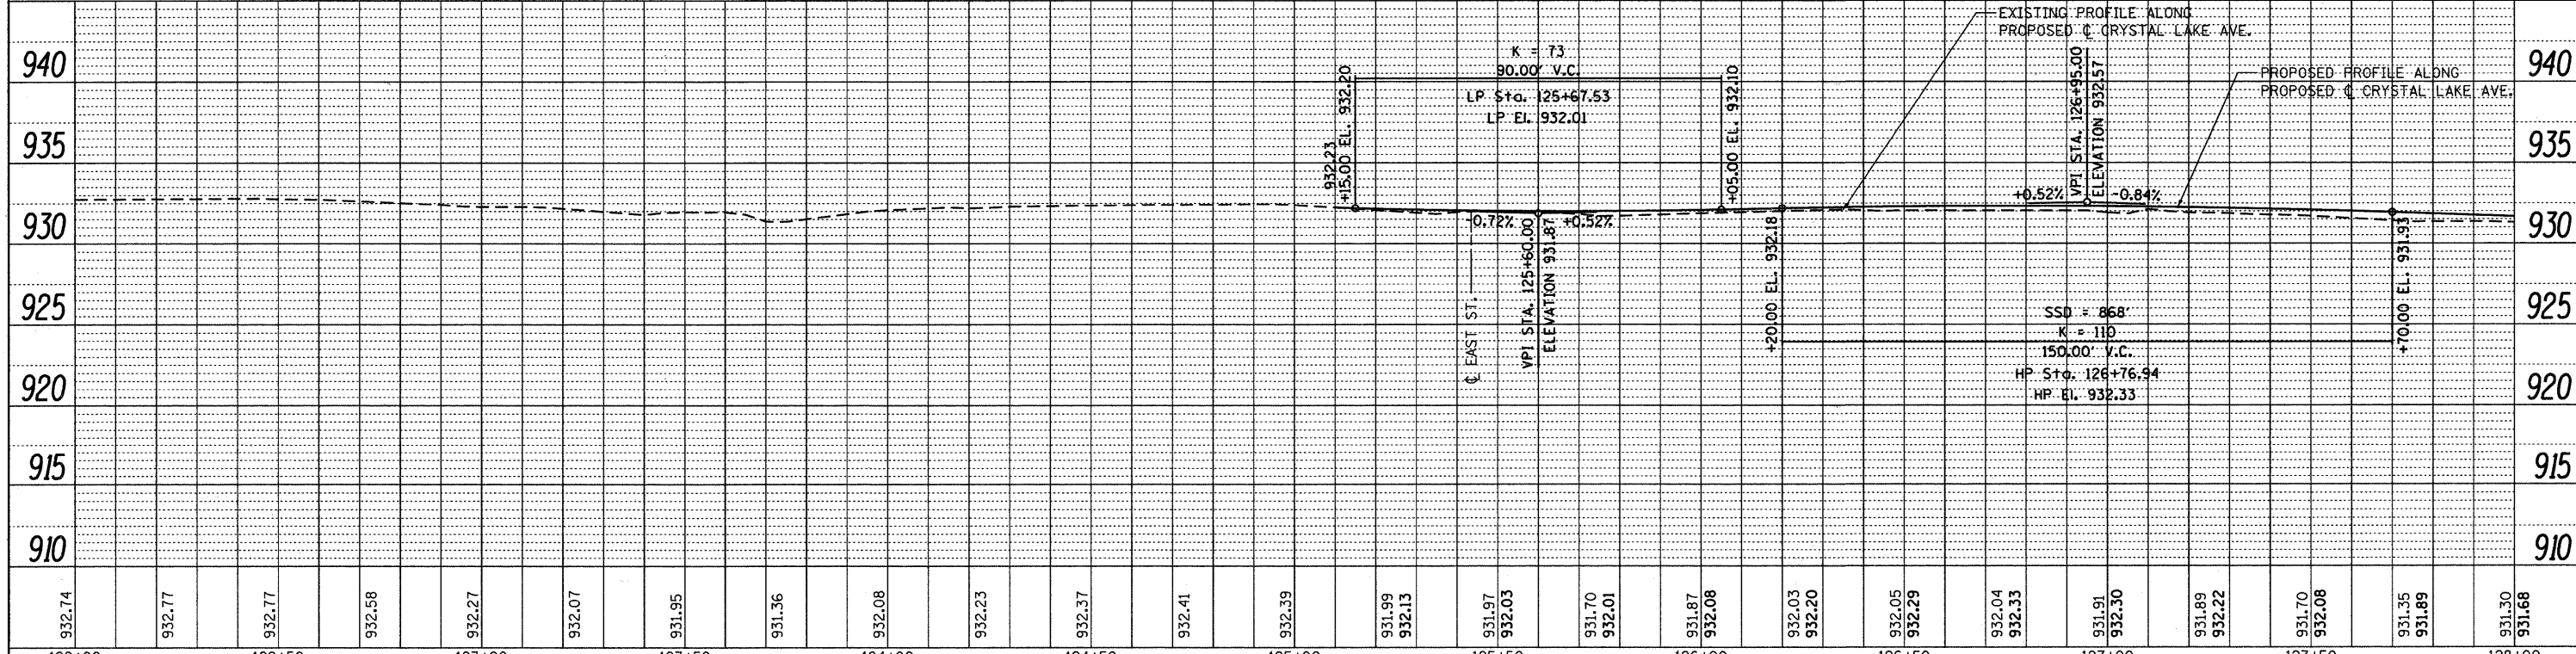


DATE	
BY	
REVIEWED	
PLANNED	
ALIGNED	
CHECKED	
NO. 1	
NO. 2	
DATE	
BY	
REVIEWED	
PLANNED	
ALIGNED	
CHECKED	
NO. 1	
NO. 2	
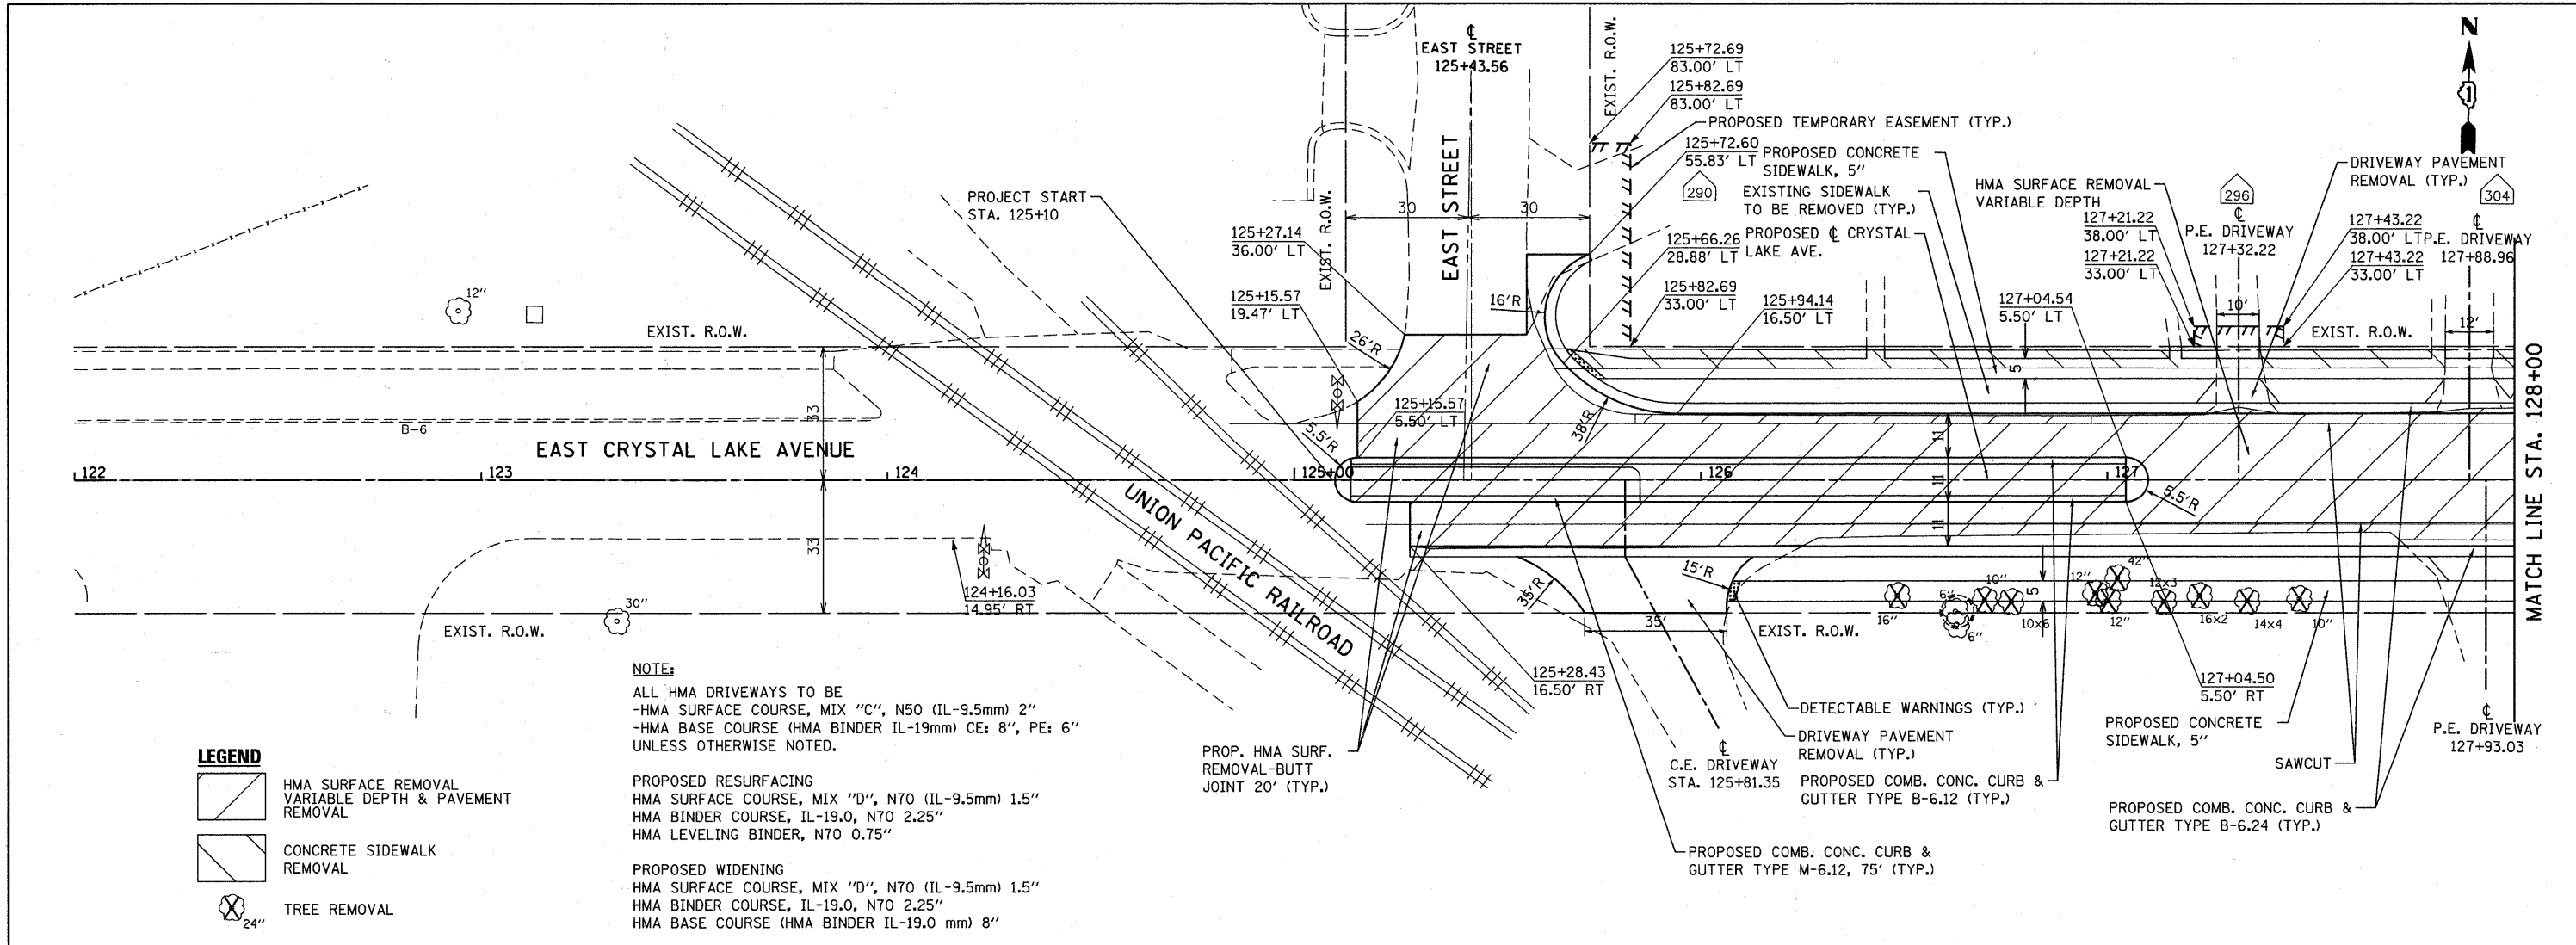

932.74	932.77	932.77	932.56	932.27	932.07	931.95	931.36	932.08	932.23	932.37	932.41	932.39	931.99	932.13	931.97	932.03	931.70	932.01	931.87	932.08	932.03	932.20	932.05	932.29	932.04	932.33	931.91	932.30	931.89	932.22	931.70	932.08	931.35	931.89	931.30	931.68
122+00	122+50	123+00	123+50	124+00	124+50	125+00	125+50	126+00	126+50	127+00	127+50	128+00	FILE NAME =		USER NAME = gollwenger		DESIGNED - GJE		REVISED -		STATE OF ILLINOIS DEPARTMENT OF TRANSPORTATION		EAST CRYSTAL LAKE AVENUE PLAN AND PROFILE		F.A.U. RTE.		SECTION		COUNTY		TOTAL SHEETS		SHEET NO.			
FA789-206 East Crystal Lake Ave SEGMENT		VCADD.Sheets\0163524-ahp-plnprfl.dgn		DRAWN - GJE		REVISED -		HORIZ. 1"=20'		SCALE: VERT. 1"=5'		SHEET NO. 10 OF 64 SHEETS		STA. 125+10 TO STA. 128+00		116		06-00104-01-WR		McHENRY		64		10		CONTRACT NO. 63524		ILLINOIS FED. AID PROJECT								
PLOT SCALE = 20.0000' / IN.		CHECKED - JP		DATE - 02/7/2011		REVISI		STA. 125+10 TO STA. 128+00		CONTRACT NO. 63524		ILLINOIS FED. AID PROJECT																								