
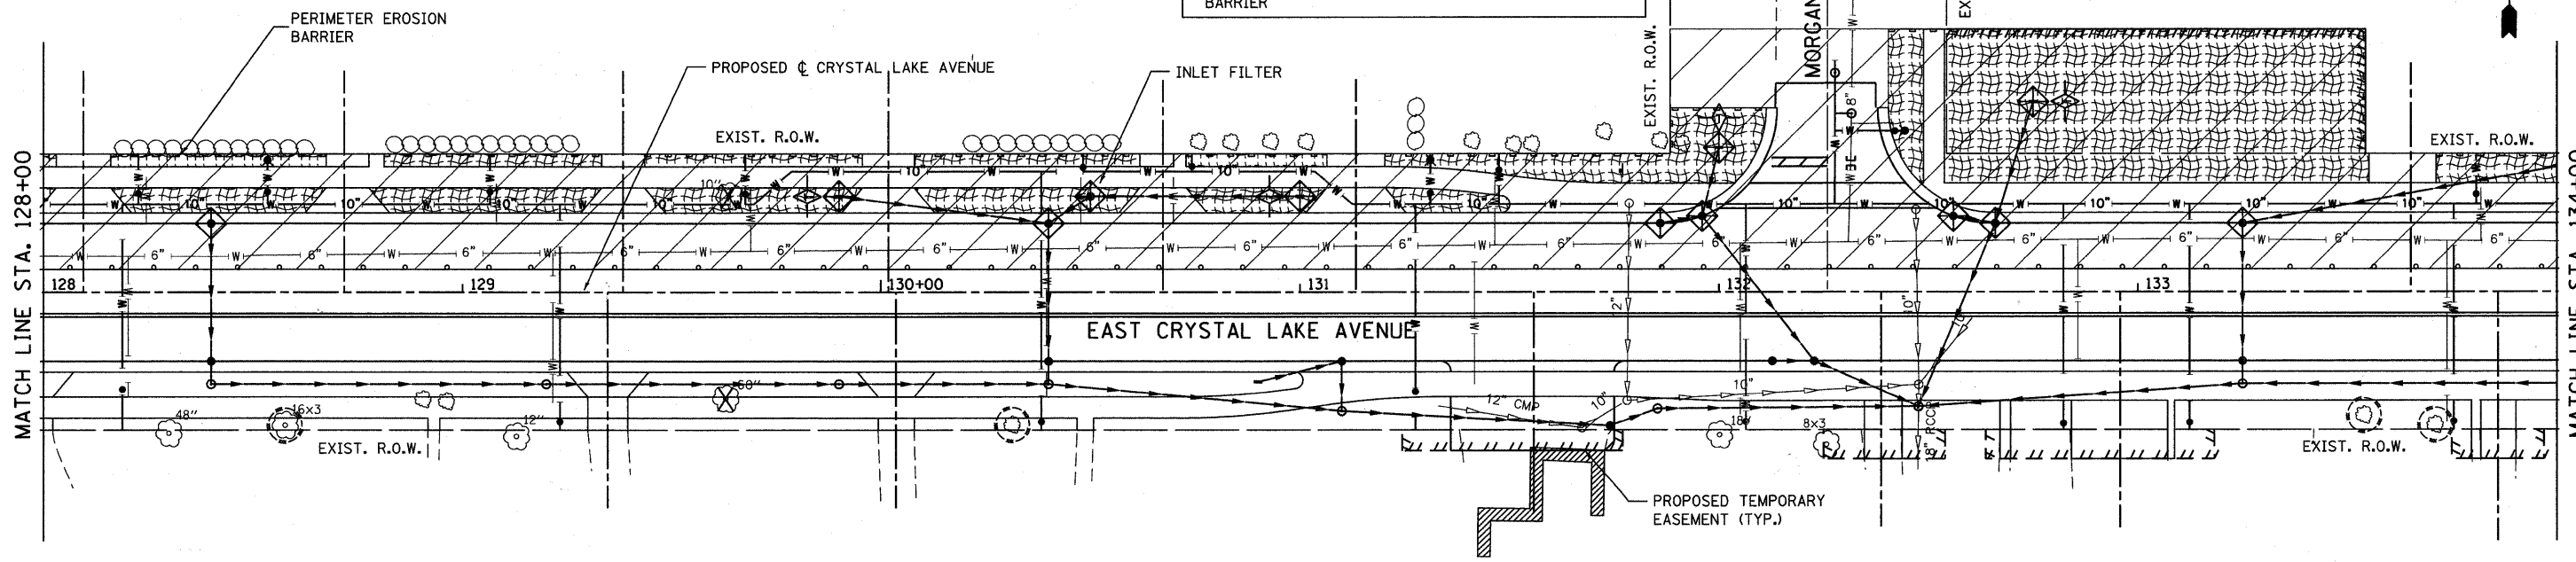


- LEGEND**
- EROSION CONTROL BLANKET
 - PERIMETER EROSION BARRIER
 - INLET FILTERS
 - TEMPORARY DITCH CHECKS
 - TEMPORARY PAVEMENT

NOTE: THE CONTRACTOR SHALL USE BEST MANAGEMENT PRACTICES IN ORDER TO ENSURE THAT CLEAR WATER IS LEAVING THE PROJECT SITE.

IMAGINARY LINE FOR REFERENCE ONLY

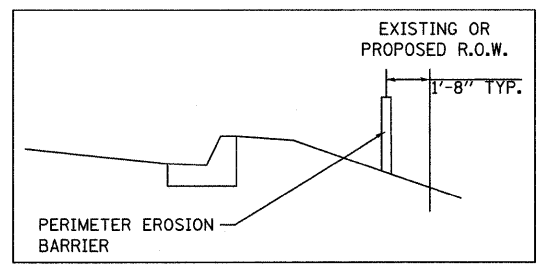

FILE NAME = F:\789-006 East Crystal Lake Ave SEGMENT	USER NAME = gellwenger	DESIGNED - GJE	REVISED -	STATE OF ILLINOIS DEPARTMENT OF TRANSPORTATION	EAST CRYSTAL LAKE AVENUE EROSION AND SEDIMENT CONTROL DETAILS - STAGE 2		F.A.U. RTE. 116	SECTION 06-00104-01-WR	COUNTY McHENRY	TOTAL SHEETS 64	SHEET NO. 22
	PLOT SCALE = 20.0000' / IN.	CHECKED - JP	REVISED -		SCALE: 1"=20'	SHEET NO. 22 OF 64 SHEETS	STA. 125+10 TO STA. 134+00	CONTRACT NO. 63524		ILLINOIS FED. AID PROJECT	
PLOT DATE = 2/17/2011	DATE - 02/7/2011	REVISED -	REVISED -								