


NOTES:

1. ALL DIMENSIONS ARE TO THE EDGE OF PAVEMENT UNLESS OTHERWISE NOTED.
2. FOR THE PROPOSED RIGHT-OF-WAY LIMITS SEE PLAT OF HIGHWAY SHEETS 20-23.
3. F/G = FACE OF GUARDRAIL

LAWRENCE ROAD

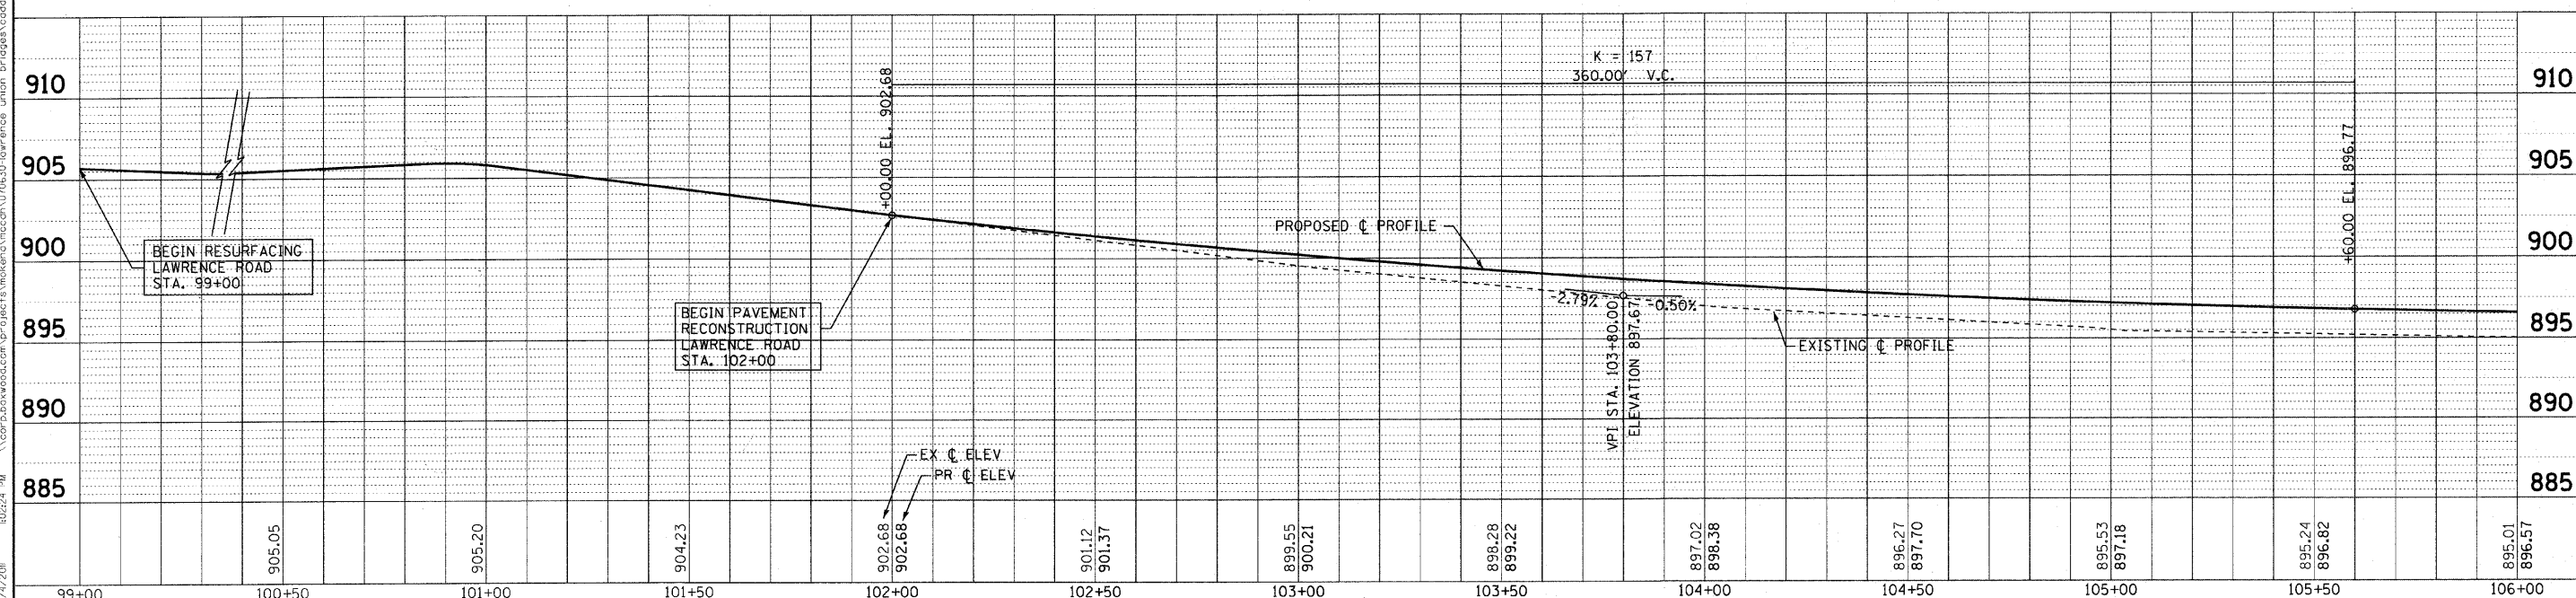

COPYRIGHT © 2011 BY BAXTER & WOODMAN, INC.
 LICENSE NO. 184-00223 EXPIRES 4/30/2011
 5/6/2010 2/4/2011



DESIGNED - CAC	REVISED - PER IDOT 10-25-10
DRAWN - BCD	REVISED -
CHECKED - MDW	REVISED -
DATE - 08/20/10	FILE - 070630-PH2-LAWRENCE-PP1.SHT

MCHENRY COUNTY DIVISION OF TRANSPORTATION
LAWRENCE ROAD BRIDGE OVER
LAWRENCE CREEK

PLAN AND PROFILE

SCALE: H: 1"=20' V: 1"=5' STA. 101+00 TO STA. 107+00

F.A.S. RTE. 0028	SECTION 06-00320-01-BR	COUNTY MCHENRY	TOTAL SHEETS NO. 70	SHEET NO. 12
JOB NO. C-91-139-11			ILLINOIS FED. AID PROJECT BRS-0028107	
CONTRACT NO. 63535				