
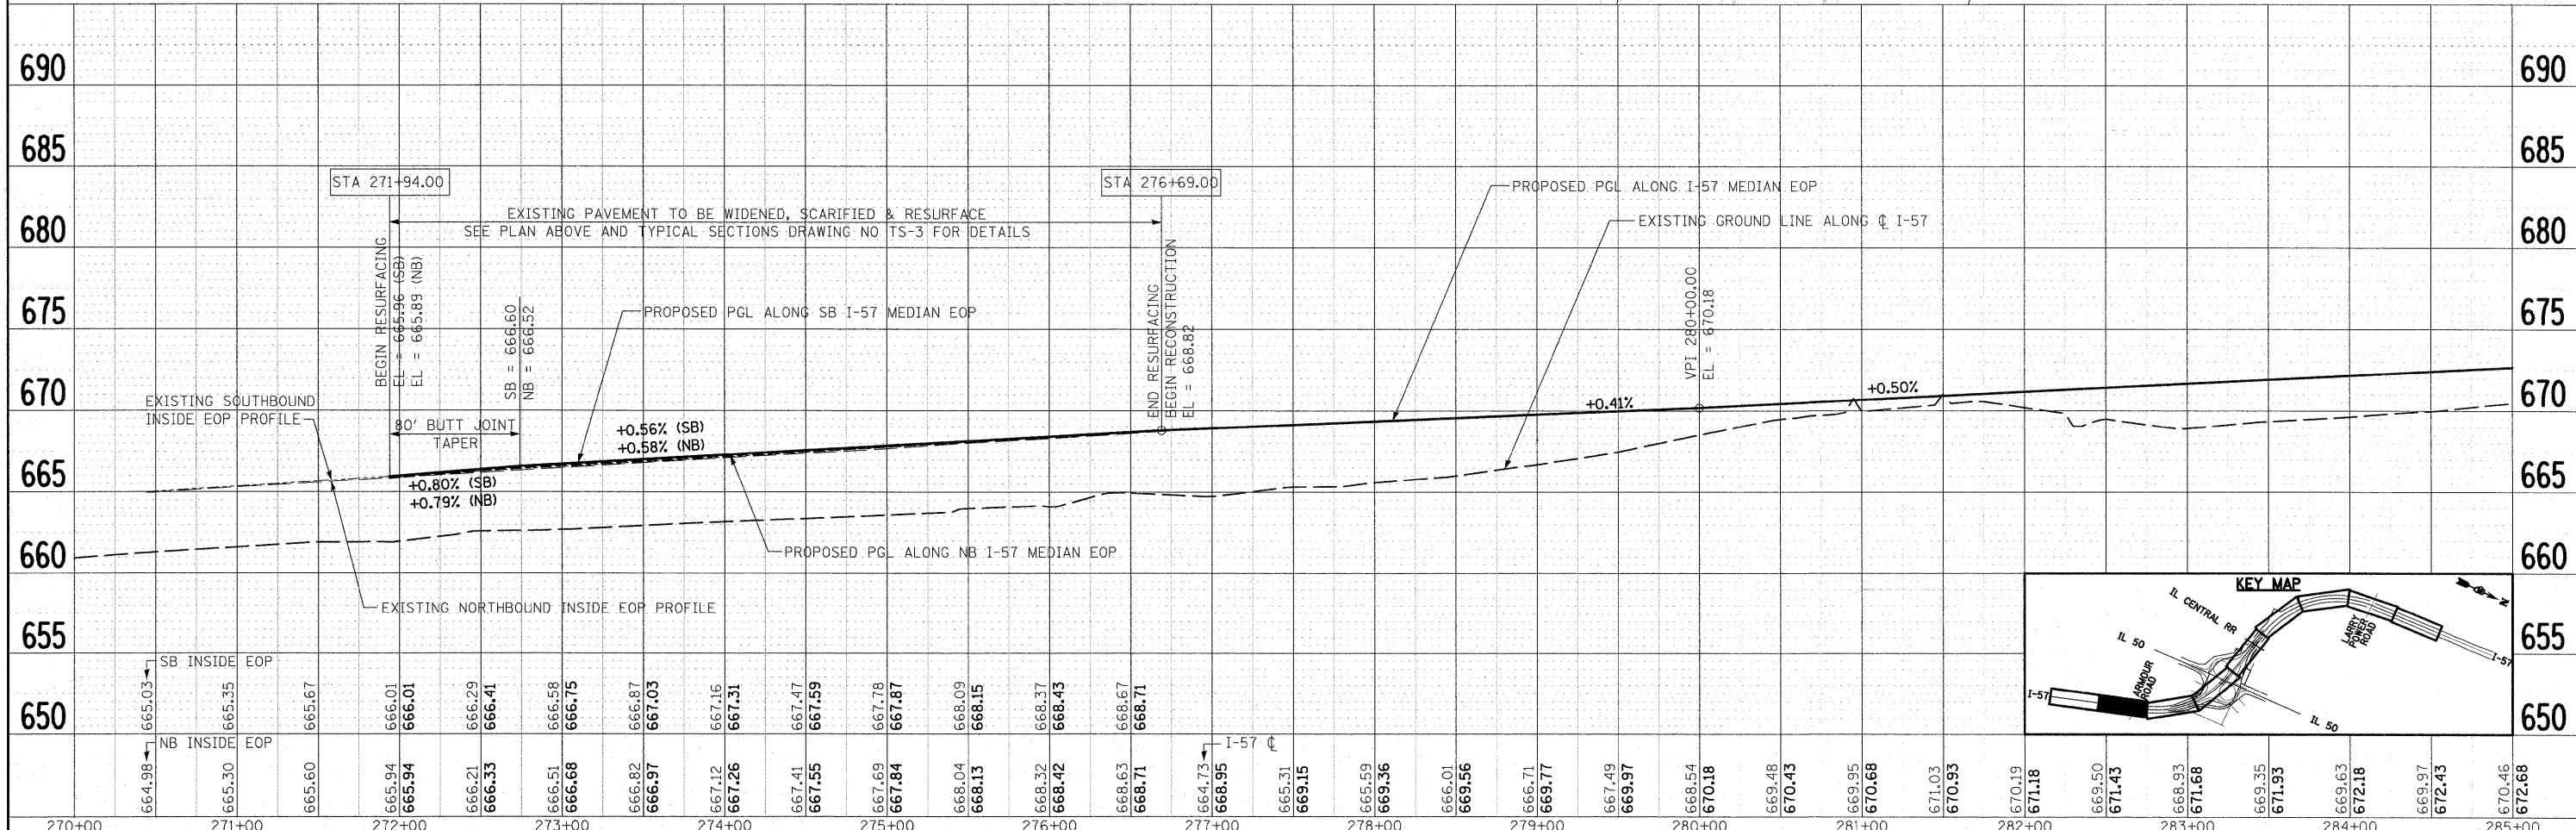


DATE	
BY	
PLAN	
SURVEYED	
PLOTTED	
GRADES CHECKED	
STRUCTURE NOTATIONS CHECKED	
NOTE BOOK NO.	
FILE NAME	

DATE	
BY	
PROFILE	
SURVEYED	
PLOTTED	
GRADES CHECKED	
STRUCTURE NOTATIONS CHECKED	
NOTE BOOK NO.	

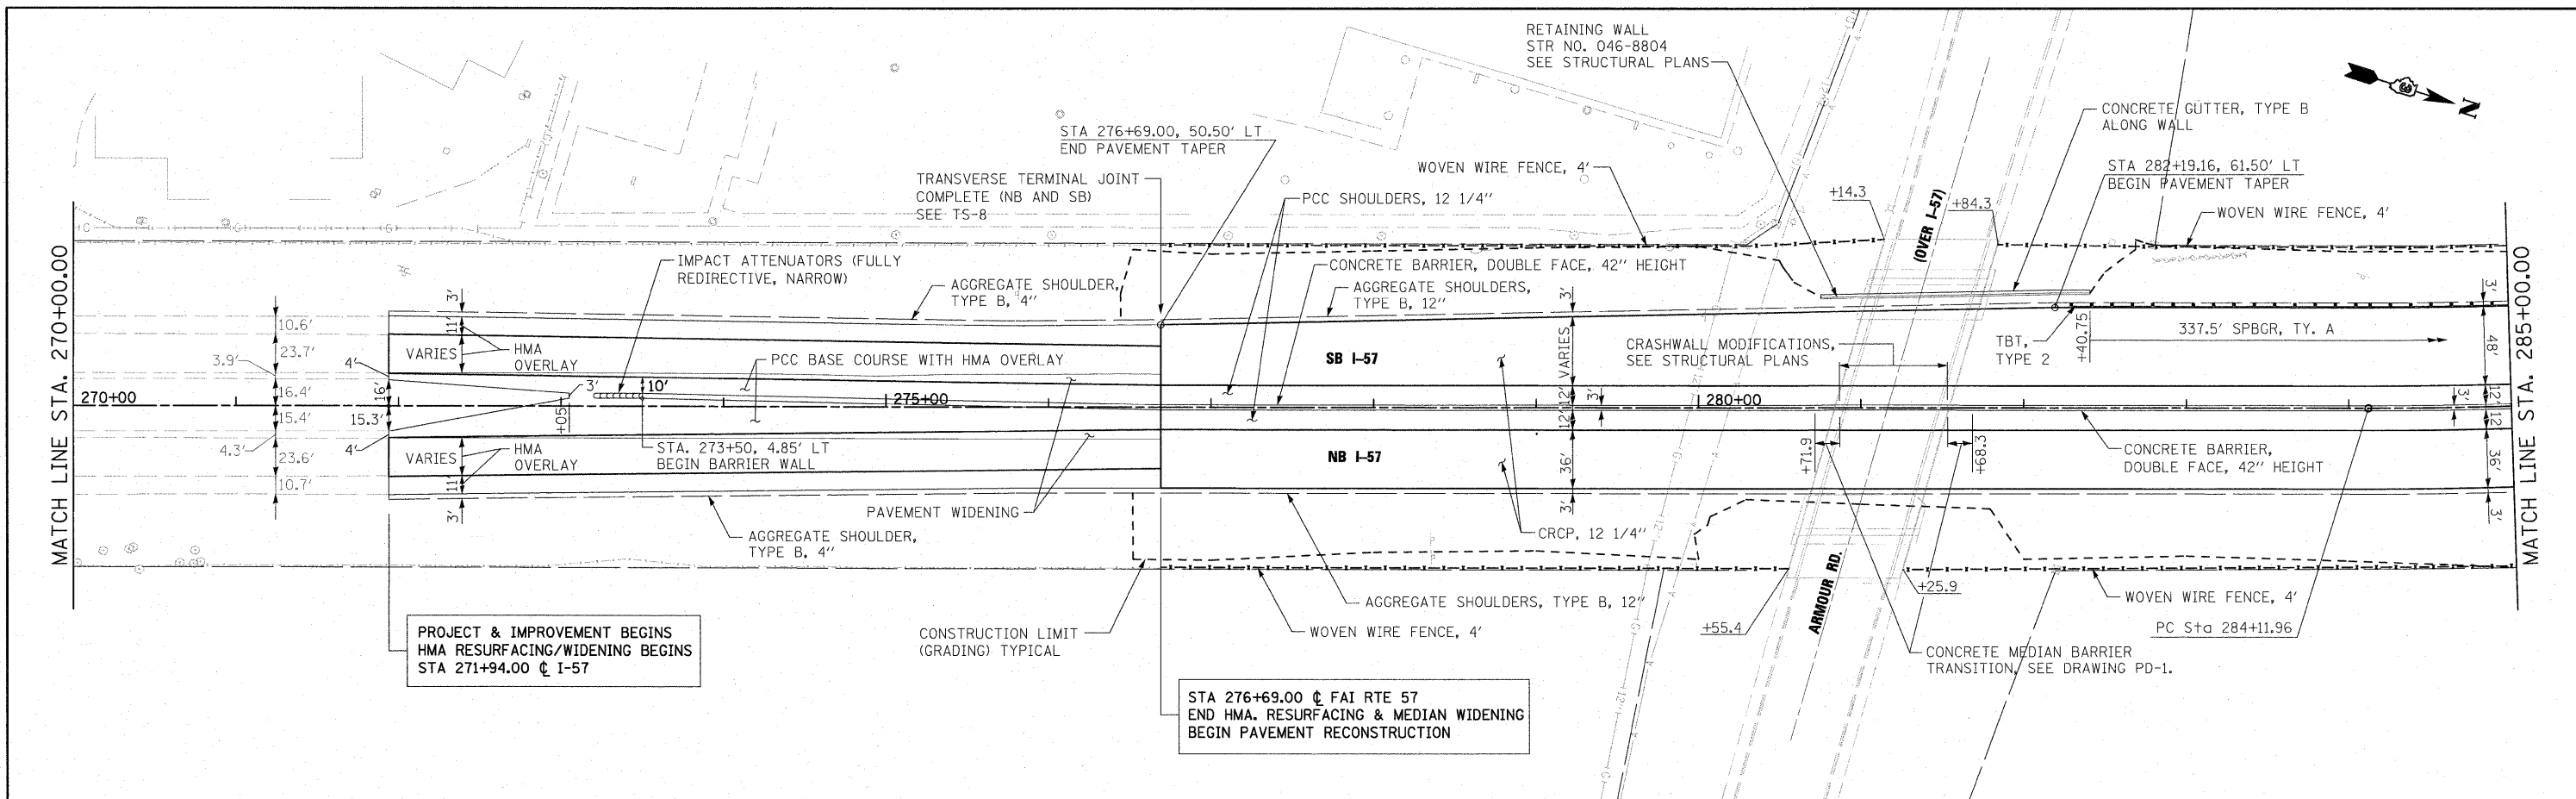

FILE NAME = I:\Dgn\sheets\pp02.dgn	USER NAME = EricG	DESIGNED - JTF	REVISED -	STATE OF ILLINOIS DEPARTMENT OF TRANSPORTATION	I-57 PROPOSED PLAN AND PROFILE			F.A.I. RTE. 57	SECTION (46-2) I, HBR, VBR	COUNTY KANKAKEE	TOTAL SHEETS 558	SHEET NO. 52
	PLOT SCALE = 1:50	DRAWN - JTF	REVISED -		SCALE:	SHEET NO.	OF	SHEETS	STA.	TO	CONTRACT NO. 66409	
	PLOT DATE = 3/25/2011	CHECKED - EUG	REVISED -									
		DATE - 12/17/10	REVISED -									