
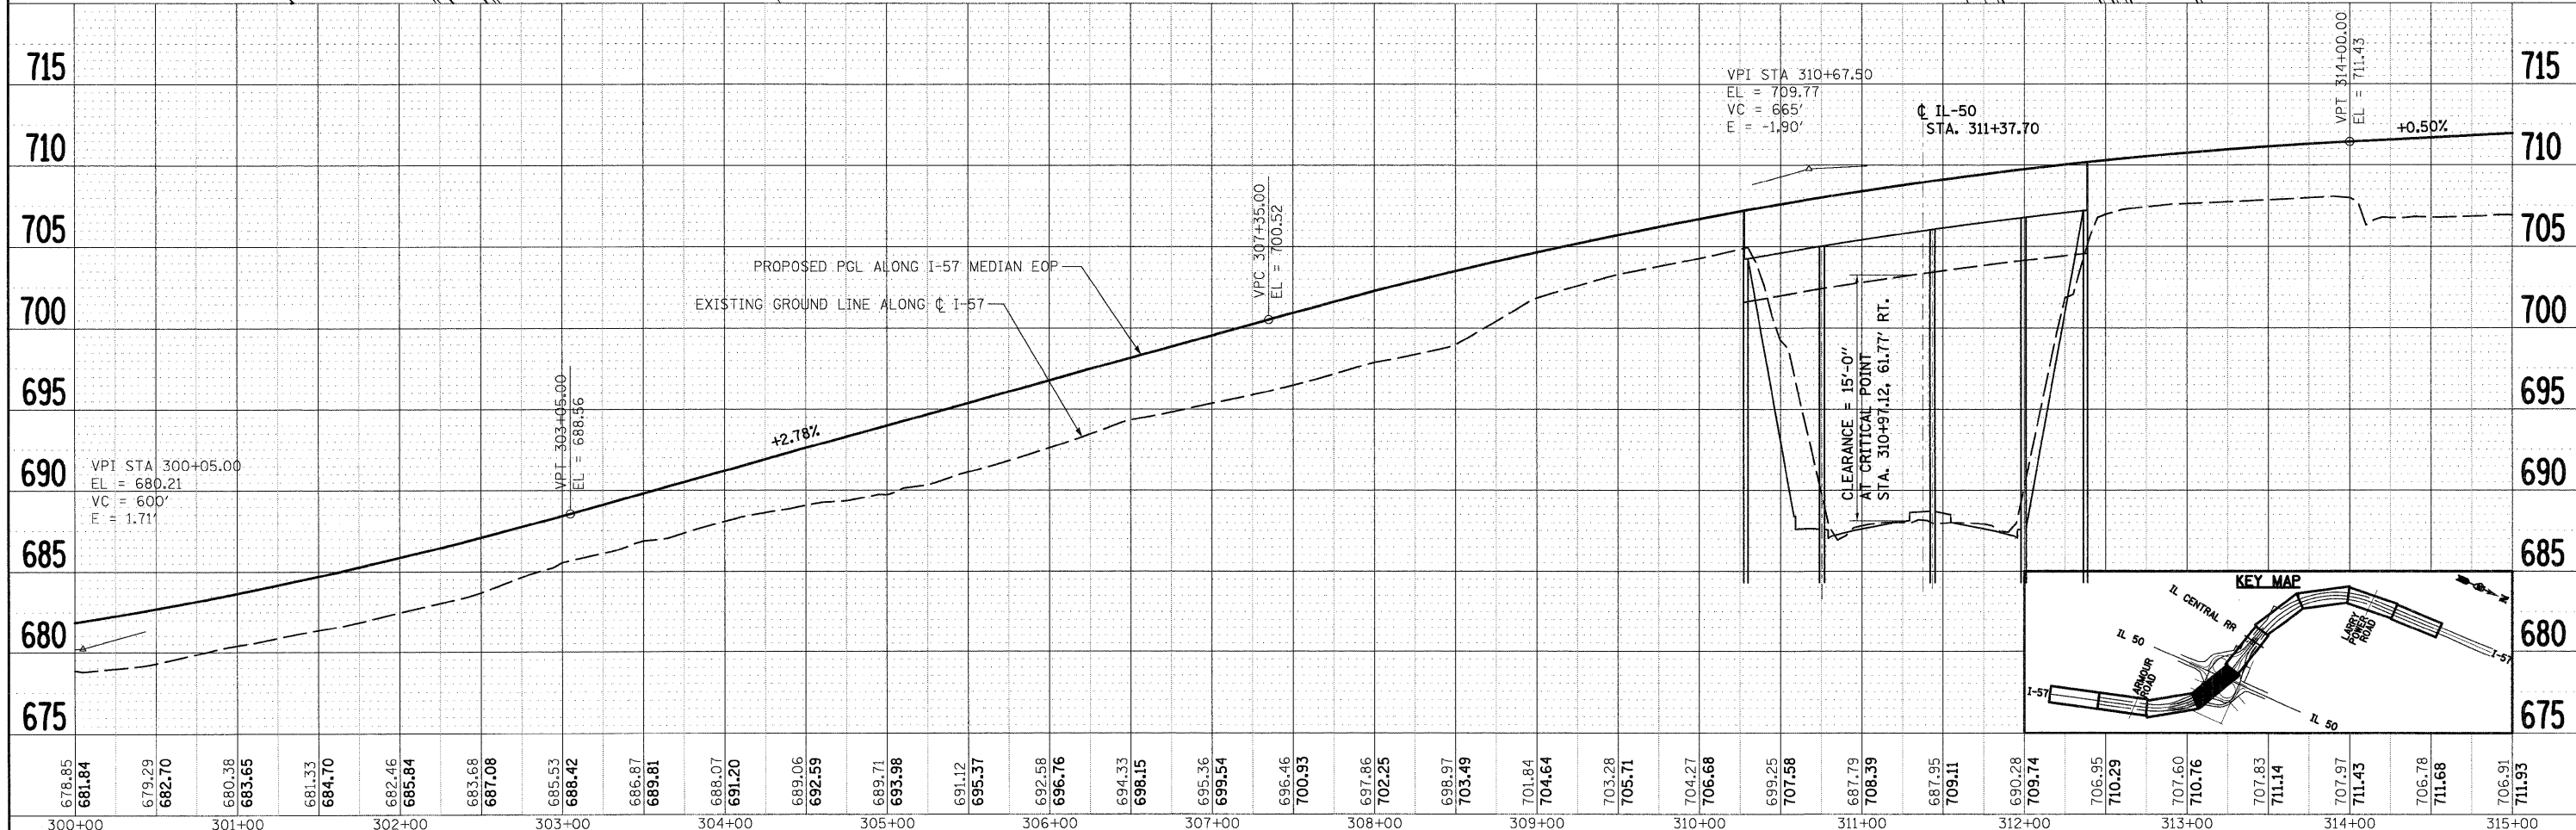


| | |
|----------------|---------|
| DATE | BY |
| REVIEWED | PLANNED |
| ALIGNED | CHECKED |
| NOTE BOOK | NO. |
| CADD FILE NAME | |

| | |
|----------------|----------|
| DATE | BY |
| REVIEWED | PLANNED |
| GRADES CHECKED | EMULATED |
| NOTE BOOK | NO. |
| CADD FILE NAME | |

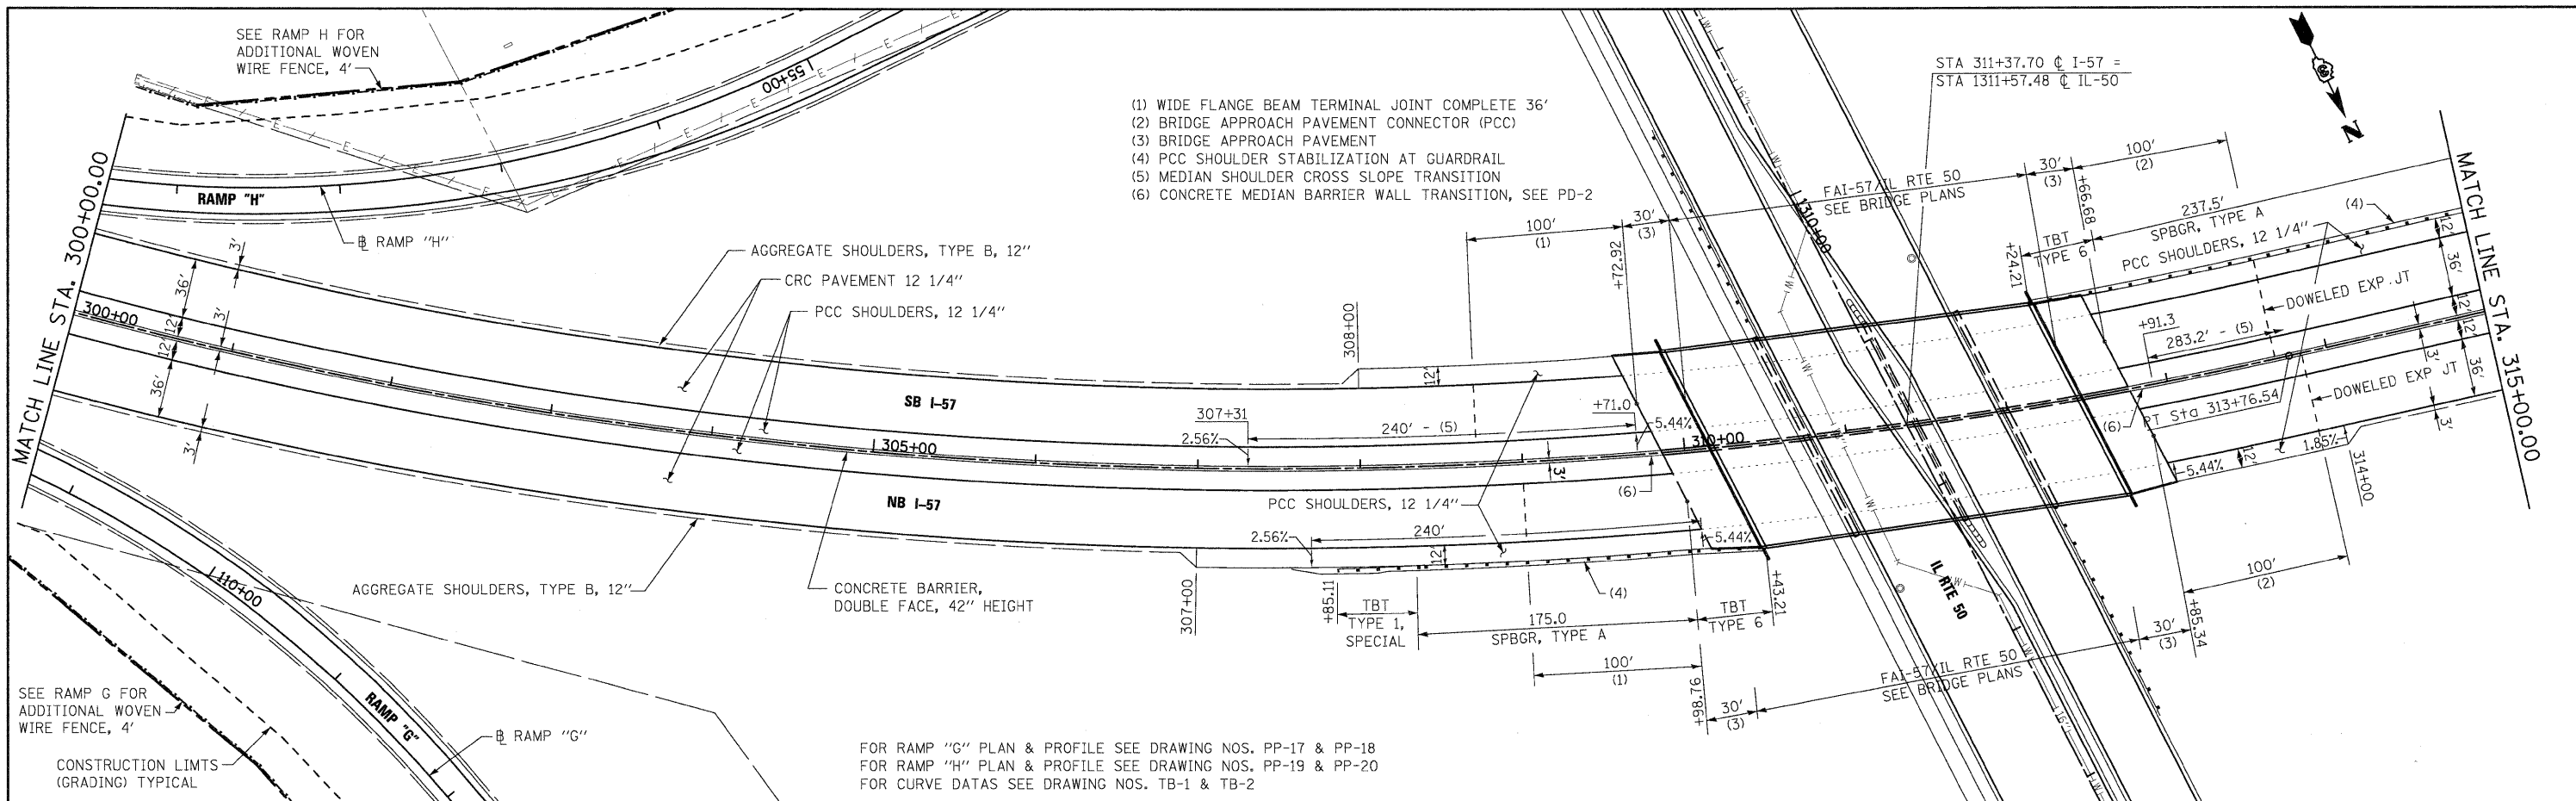

| | | | | | | | | | | | | |
|------------------------------------|-------------------|----------------|-----------|---|---|---------------------|--------------|--------------------|----------------------------|-----------------|-----------------|--------------|
| FILE NAME = I:\Dgn\sheet\pp004.dgn | USER NAME = EracG | DESIGNED - JTF | REVISED - | STATE OF ILLINOIS DEPARTMENT OF TRANSPORTATION | I-57 PROPOSED PLAN AND PROFILE | | | F.A.I. RTE. 57 | SECTION (46-2) I, HBR, VBR | COUNTY KANKAKEE | TOTAL SHEETS 54 | SHEET NO. 54 |
| PLOT SCALE = 1:50 | CHECKED - EJG | REVISED - | REVISED - | | SCALE: | SHEET NO. OF SHEETS | STA. TO STA. | CONTRACT NO. 66409 | | | | |
| PLOT DATE = 12/22/2010 | DATE - 12/17/10 | REVISED - | REVISED - | | FED. ROAD DIST. NO. 3 ILLINOIS FED. AID PROJECT | | | | | | | |
| | | | | | | | | | | | | |