
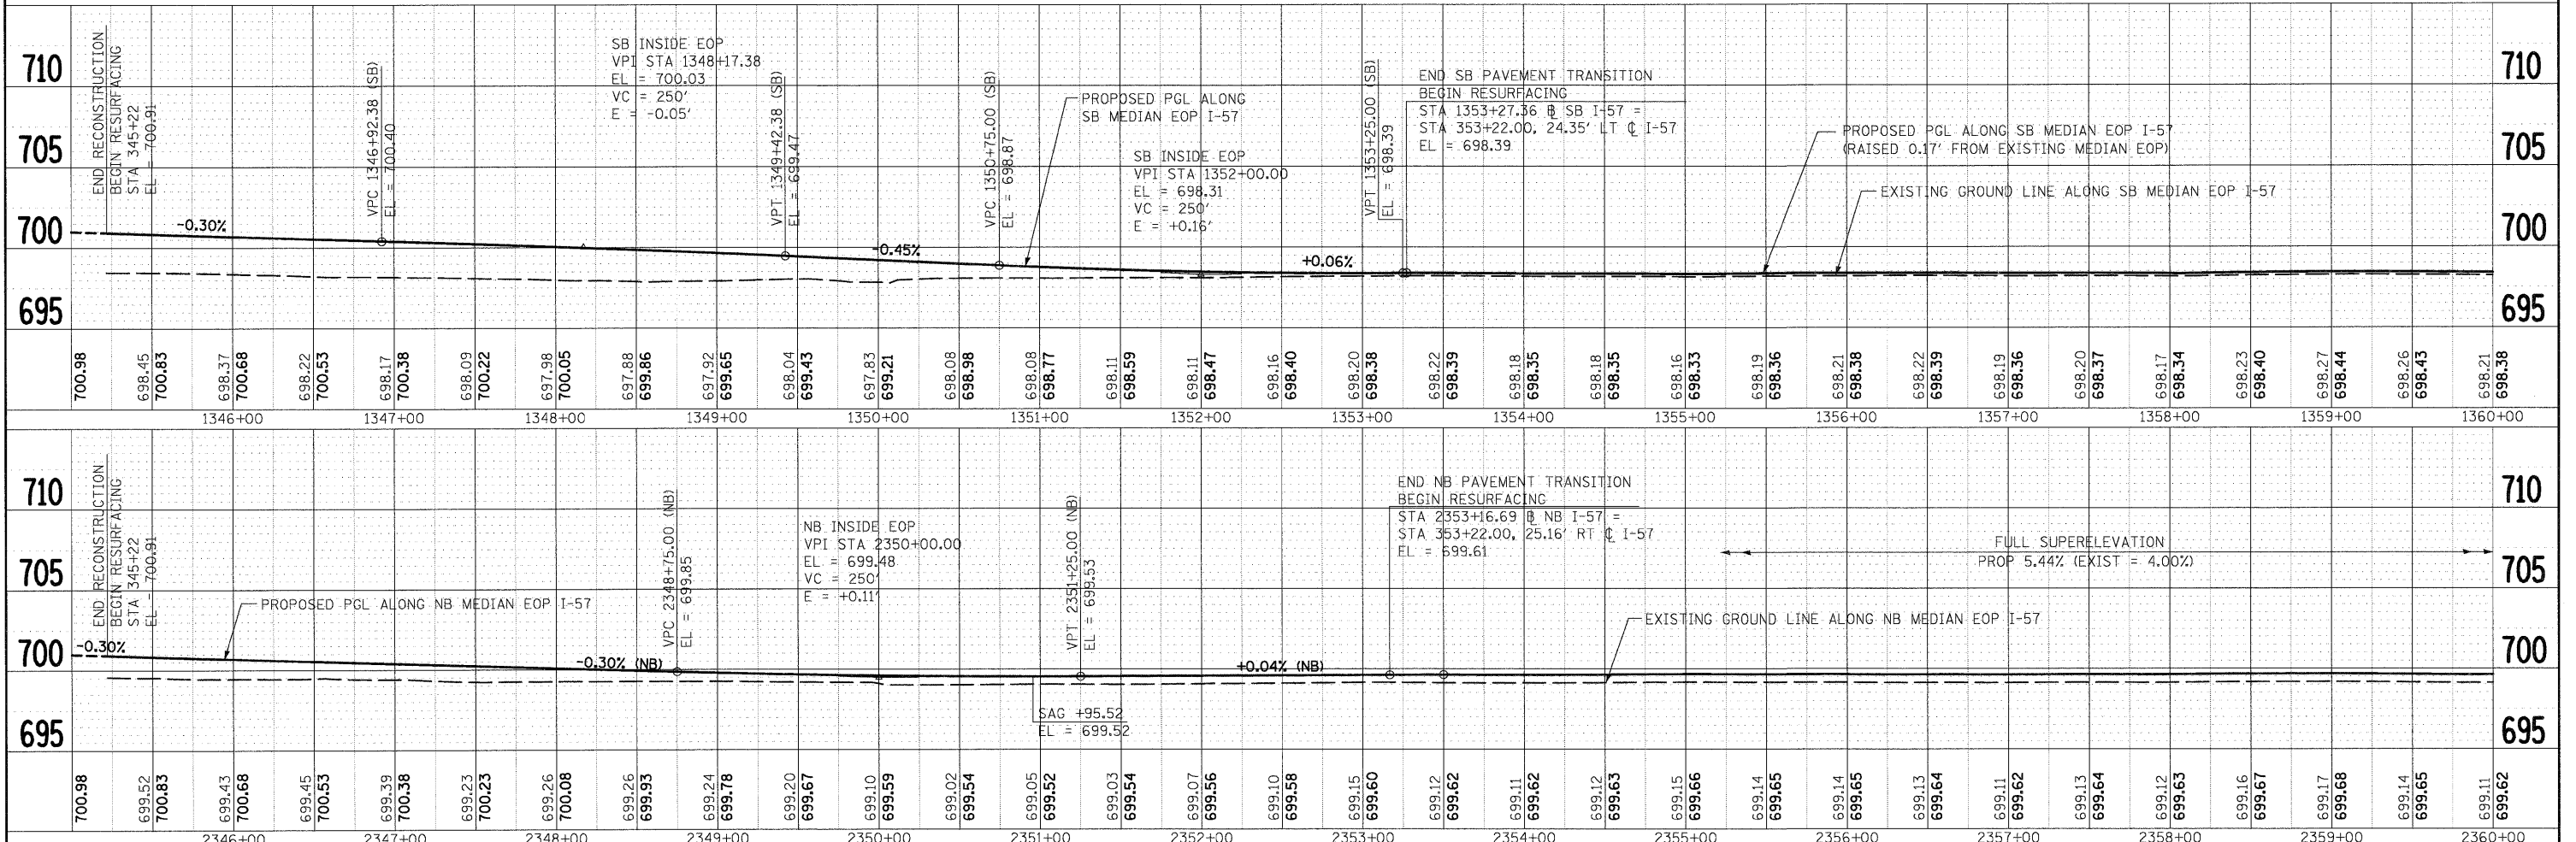
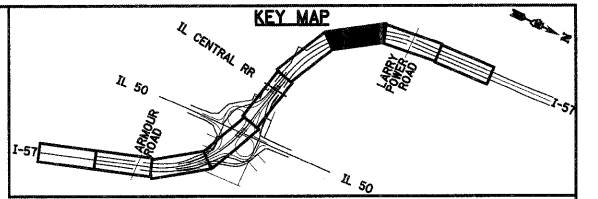


PLAN	REVIEWED	DATE
NOTE BOOK	ALIGNMENT CHECKED	
NO.	BY	
	DATE	

PROFILE	SURVEYED	DATE
NOTE BOOK	GRADES CHECKED	
NO.	BY	
	DATE	

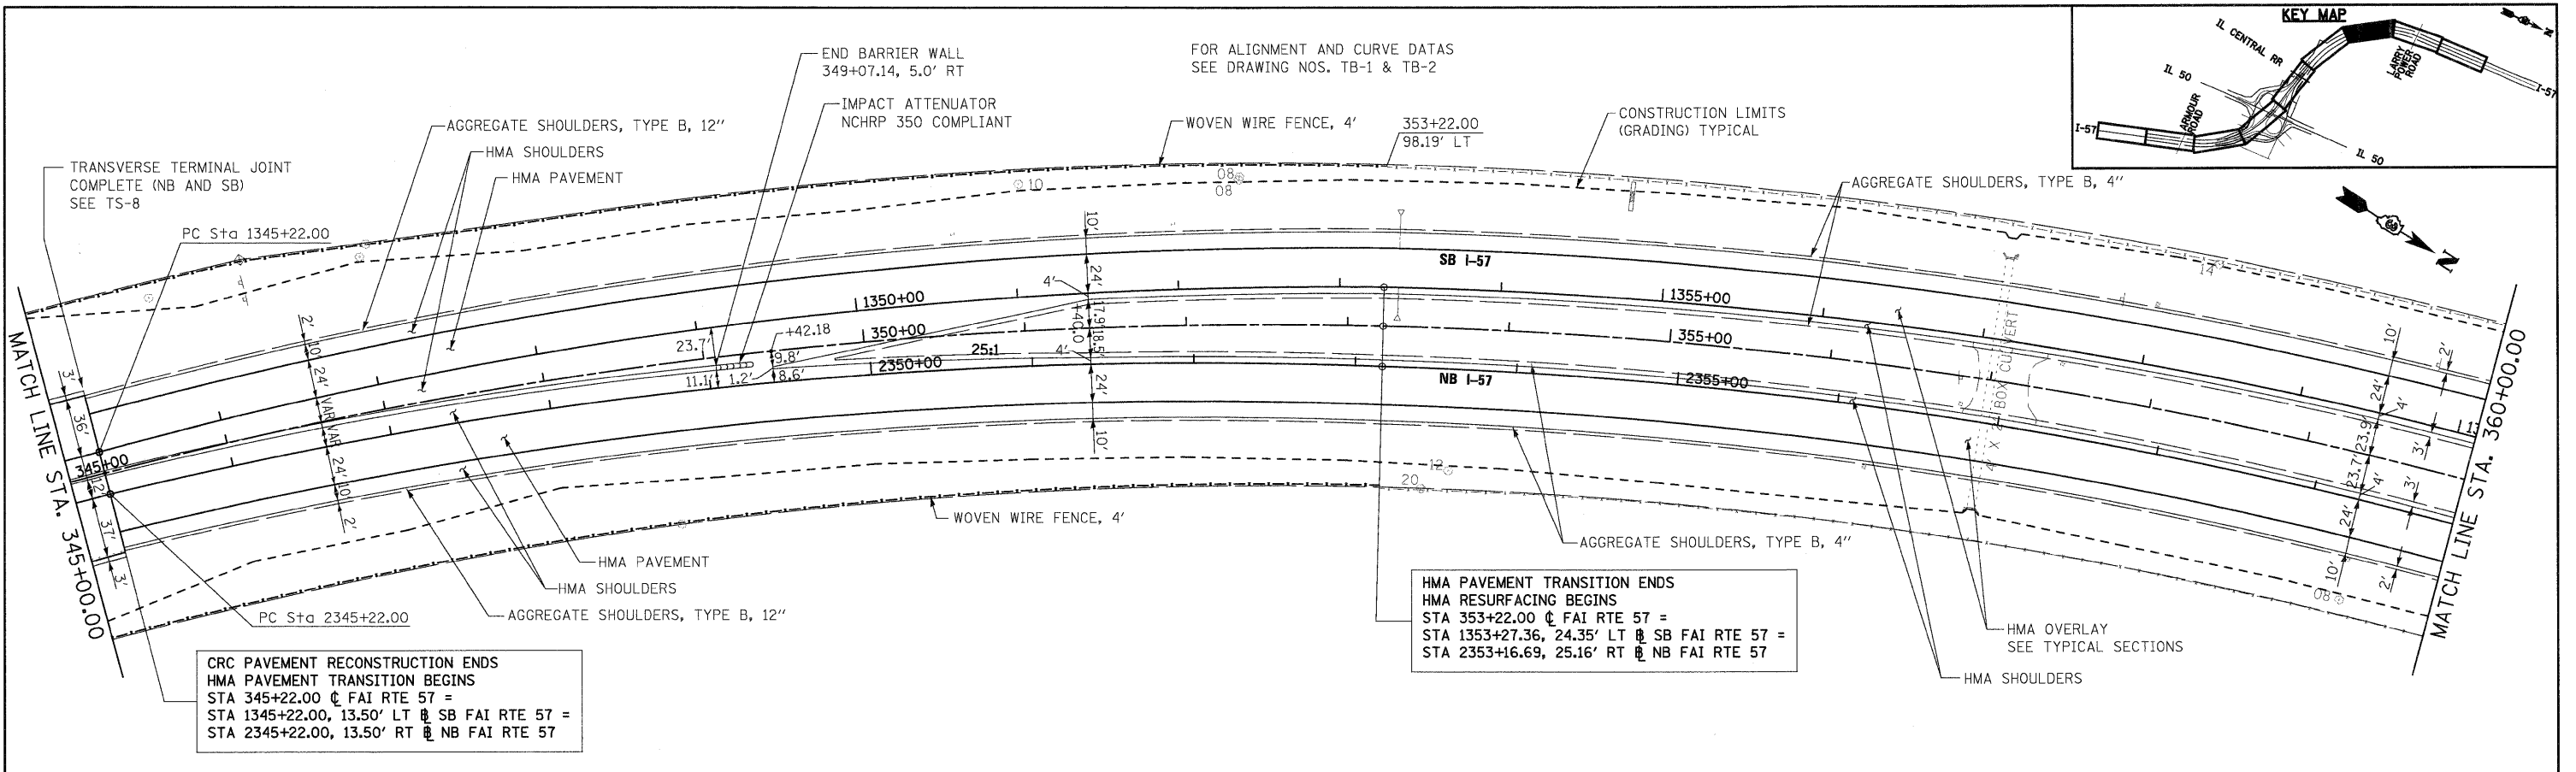

FILE NAME = I:\Dgn\shheets\pp07.dgn	USER NAME = E_ricg	DESIGNED - JTF	REVISED -	<b>STATE OF ILLINOIS DEPARTMENT OF TRANSPORTATION</b>	<b>I-57 PROPOSED PLAN AND PROFILE</b>				F.A.I. RTE. 57	SECTION (46-2) I, HBR, VBR	COUNTY KANKAKEE	TOTAL SHEETS 558	SHEET NO. 57
		CHECKED - JTF	REVISED -						CONTRACT NO. 66409				
		DRAWN - EJG	REVISED -										
		CHECKED - 12/17/10	REVISED -										