
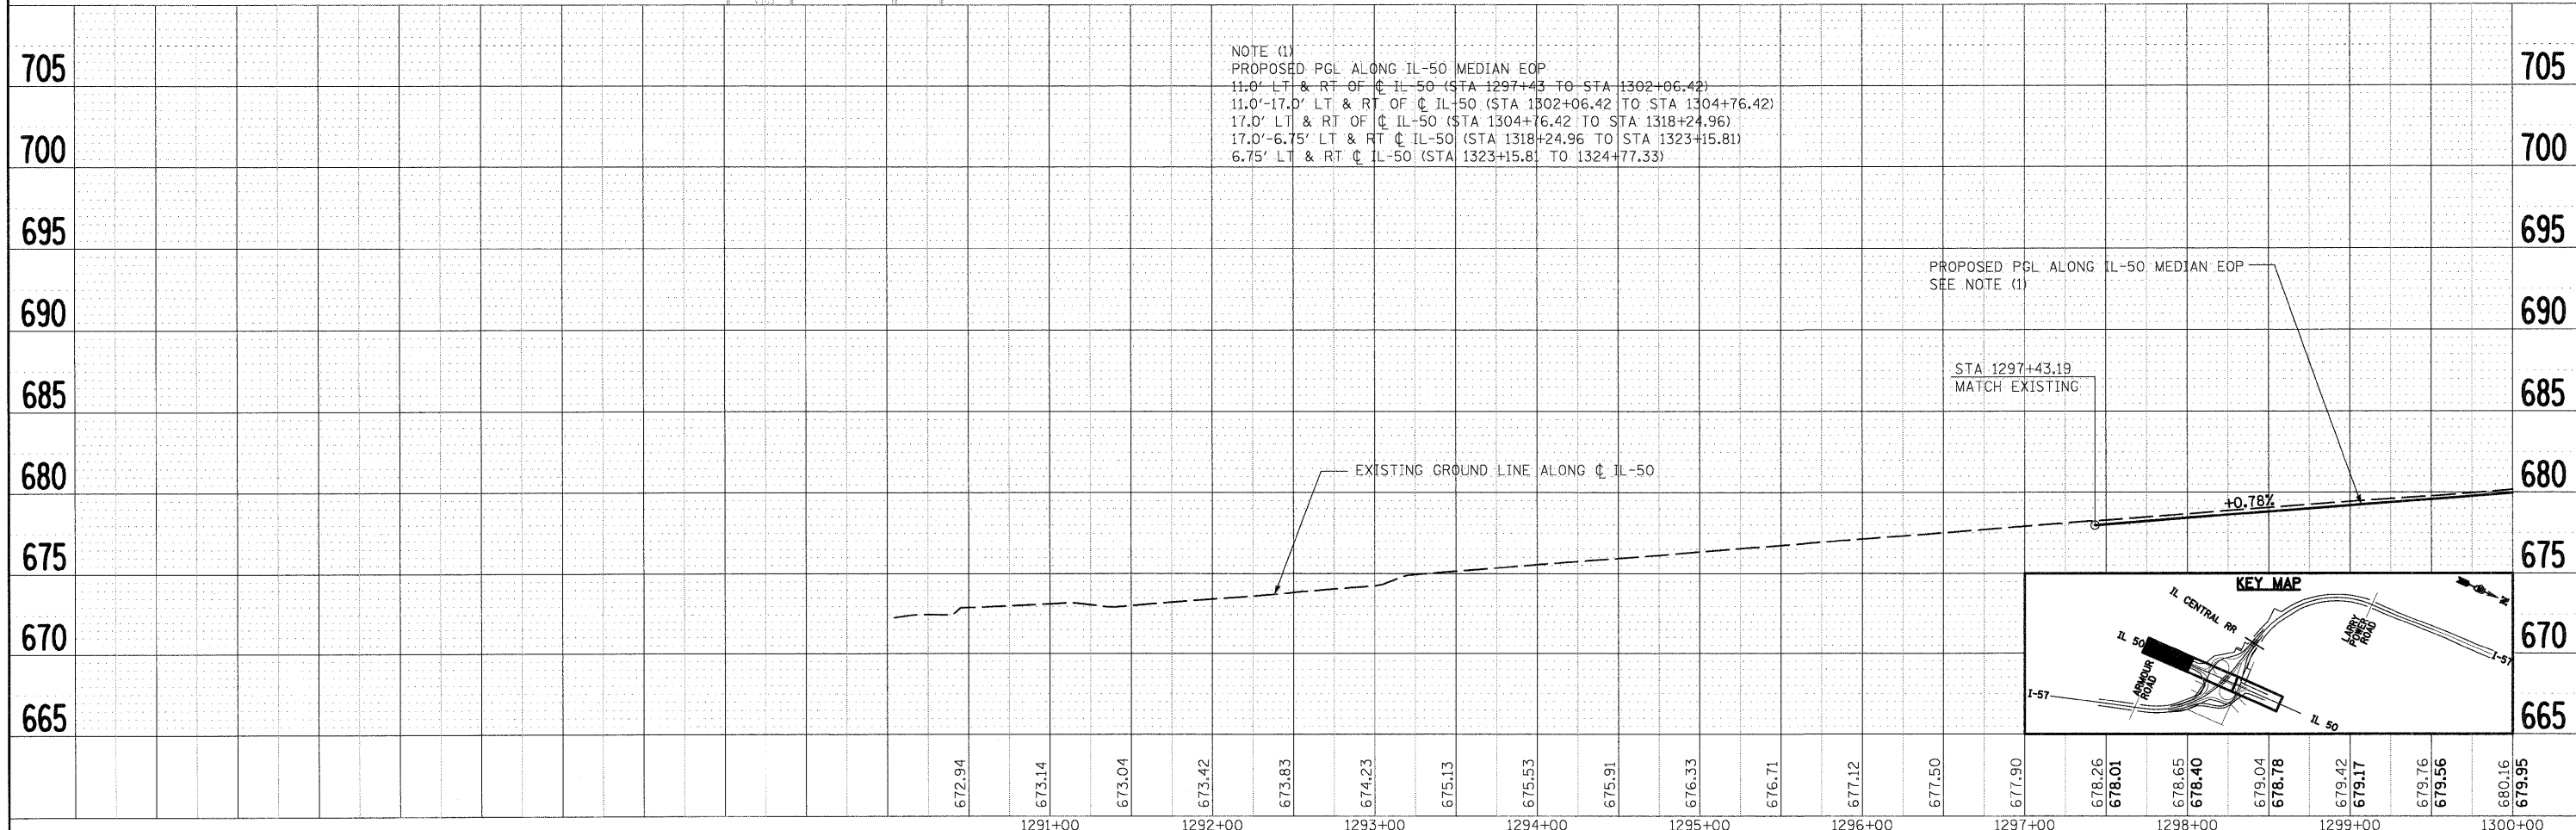


PLAN	DATE
BY	
REVISIONS	
NO.	
NOTED	
CHECKED	
DATE	

PROFILE	DATE
BY	
REVISIONS	
NO.	
NOTED	
CHECKED	
DATE	

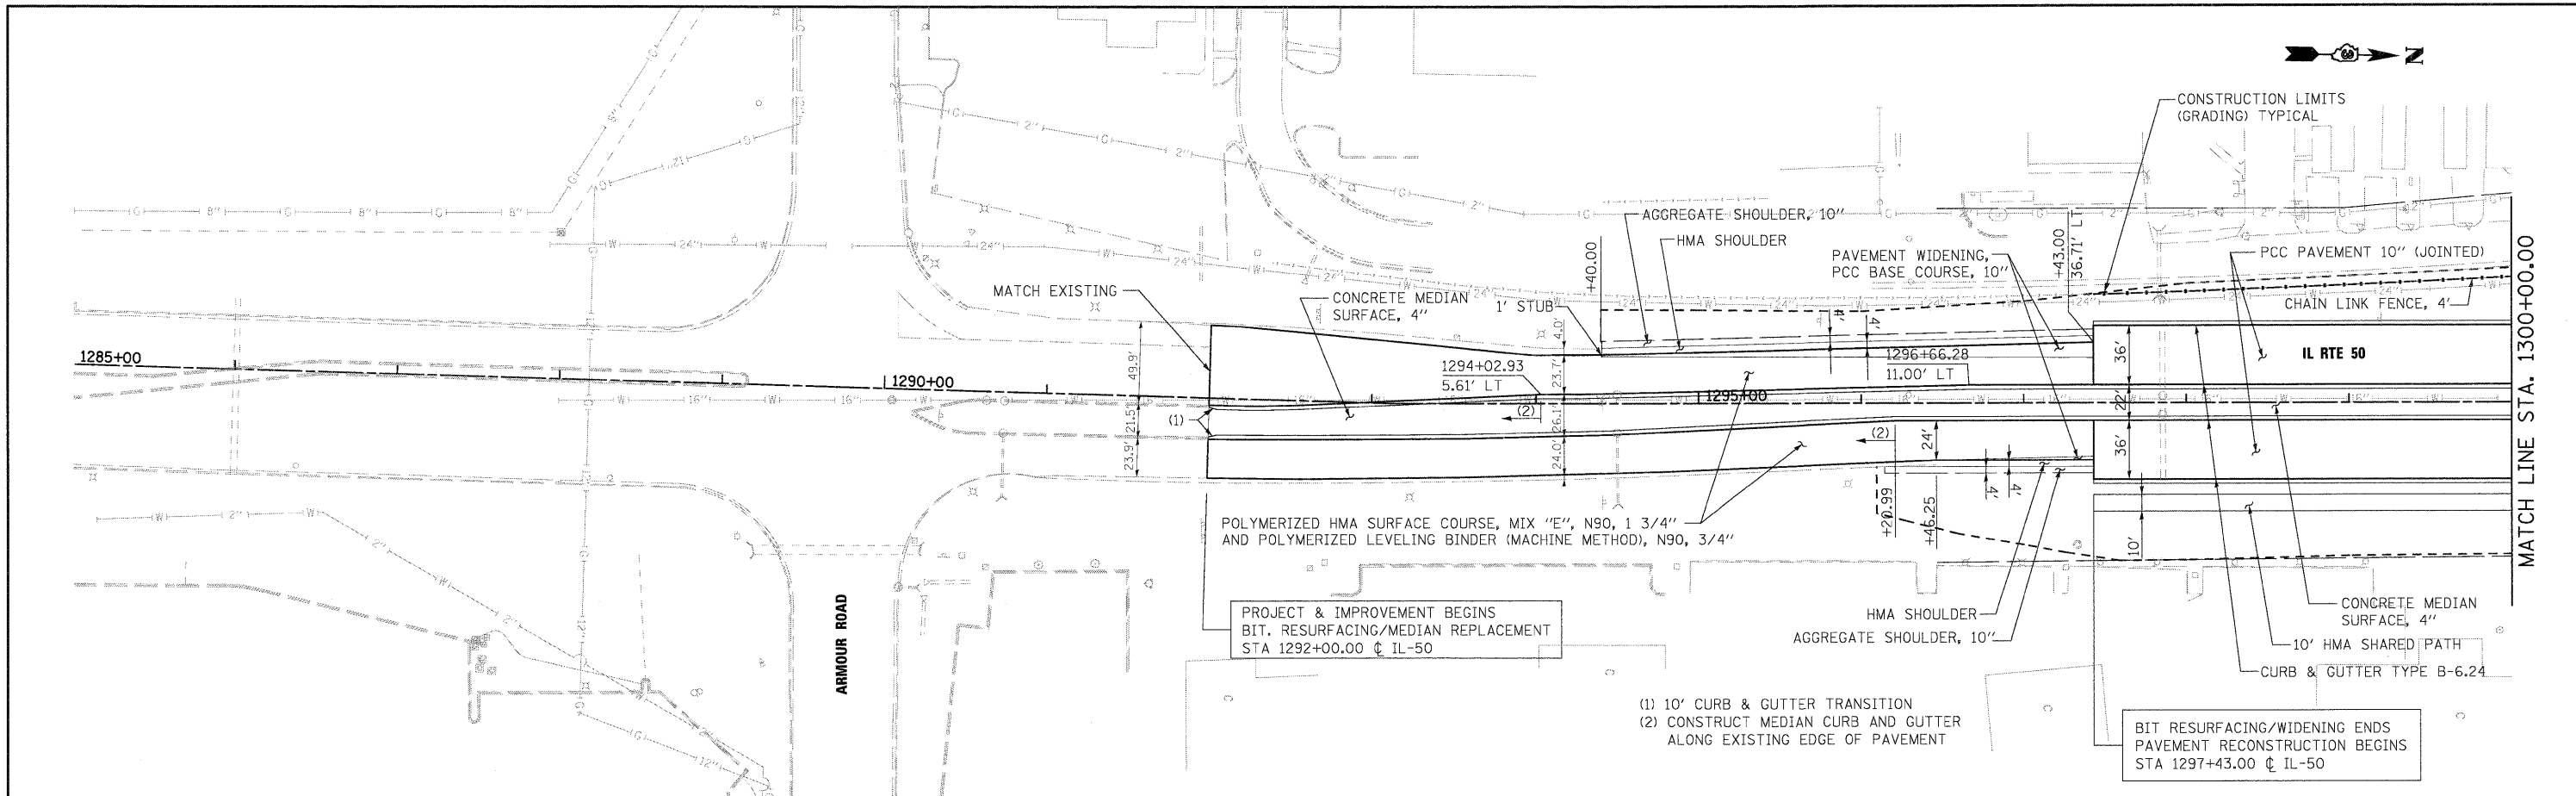

FILE NAME = I:\Dgn\sheets\pp8.dgn	USER NAME = Erjog	DESIGNED - JTF	REVISED -	<b>STATE OF ILLINOIS DEPARTMENT OF TRANSPORTATION</b>	<b>IL 50 PROPOSED PLAN AND PROFILE</b>			F.A.I. RTE. 57	SECTION (46-2) I, HBR, VBR	COUNTY KANKAKEE	TOTAL SHEETS 558	SHEET NO. 60
		DRAWN - JTF	REVISED -		SCALE: SHEET NO. OF SHEETS STA. TO STA.			CONTRACT NO. 66409				
		CHECKED - EJJ	REVISED -					FED. ROAD DIST. NO. 3 ILLINOIS FED. AID PROJECT				
		DATE - 12/17/10	REVISED -									