
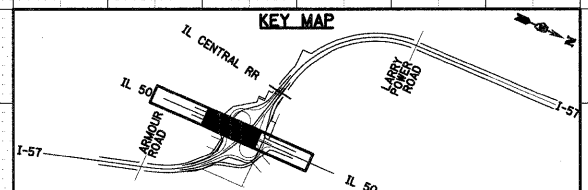
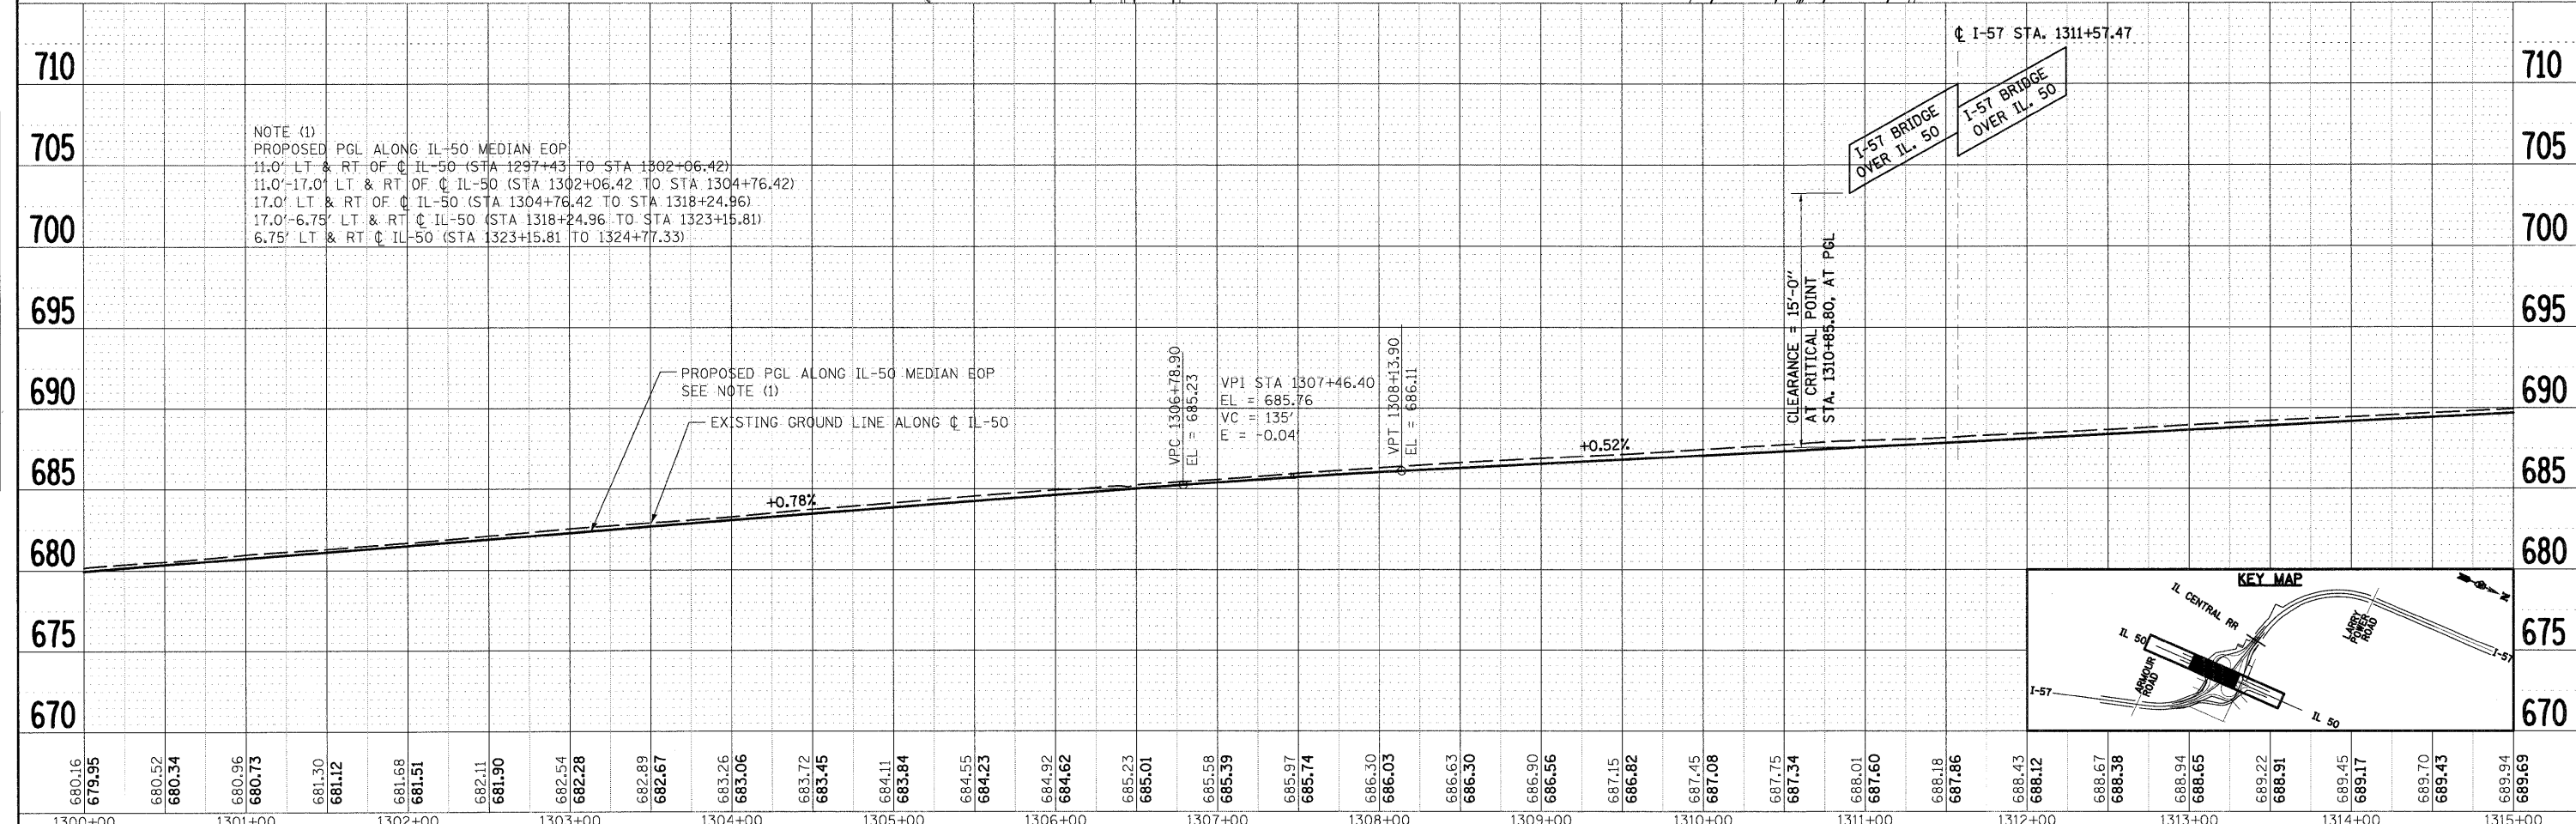


PLAN	DESIGNED	BY	DATE
	PLOTTED		
	ALIGNMENT CHECKED		
	NO. 1		
	ADD. FILE NAME		

PROFILE	DESIGNED	BY	DATE
	PLOTTED		
	GRABS CHECKED		
	NO. 1		
	PROCEDURE, NOTATION, ETC.		

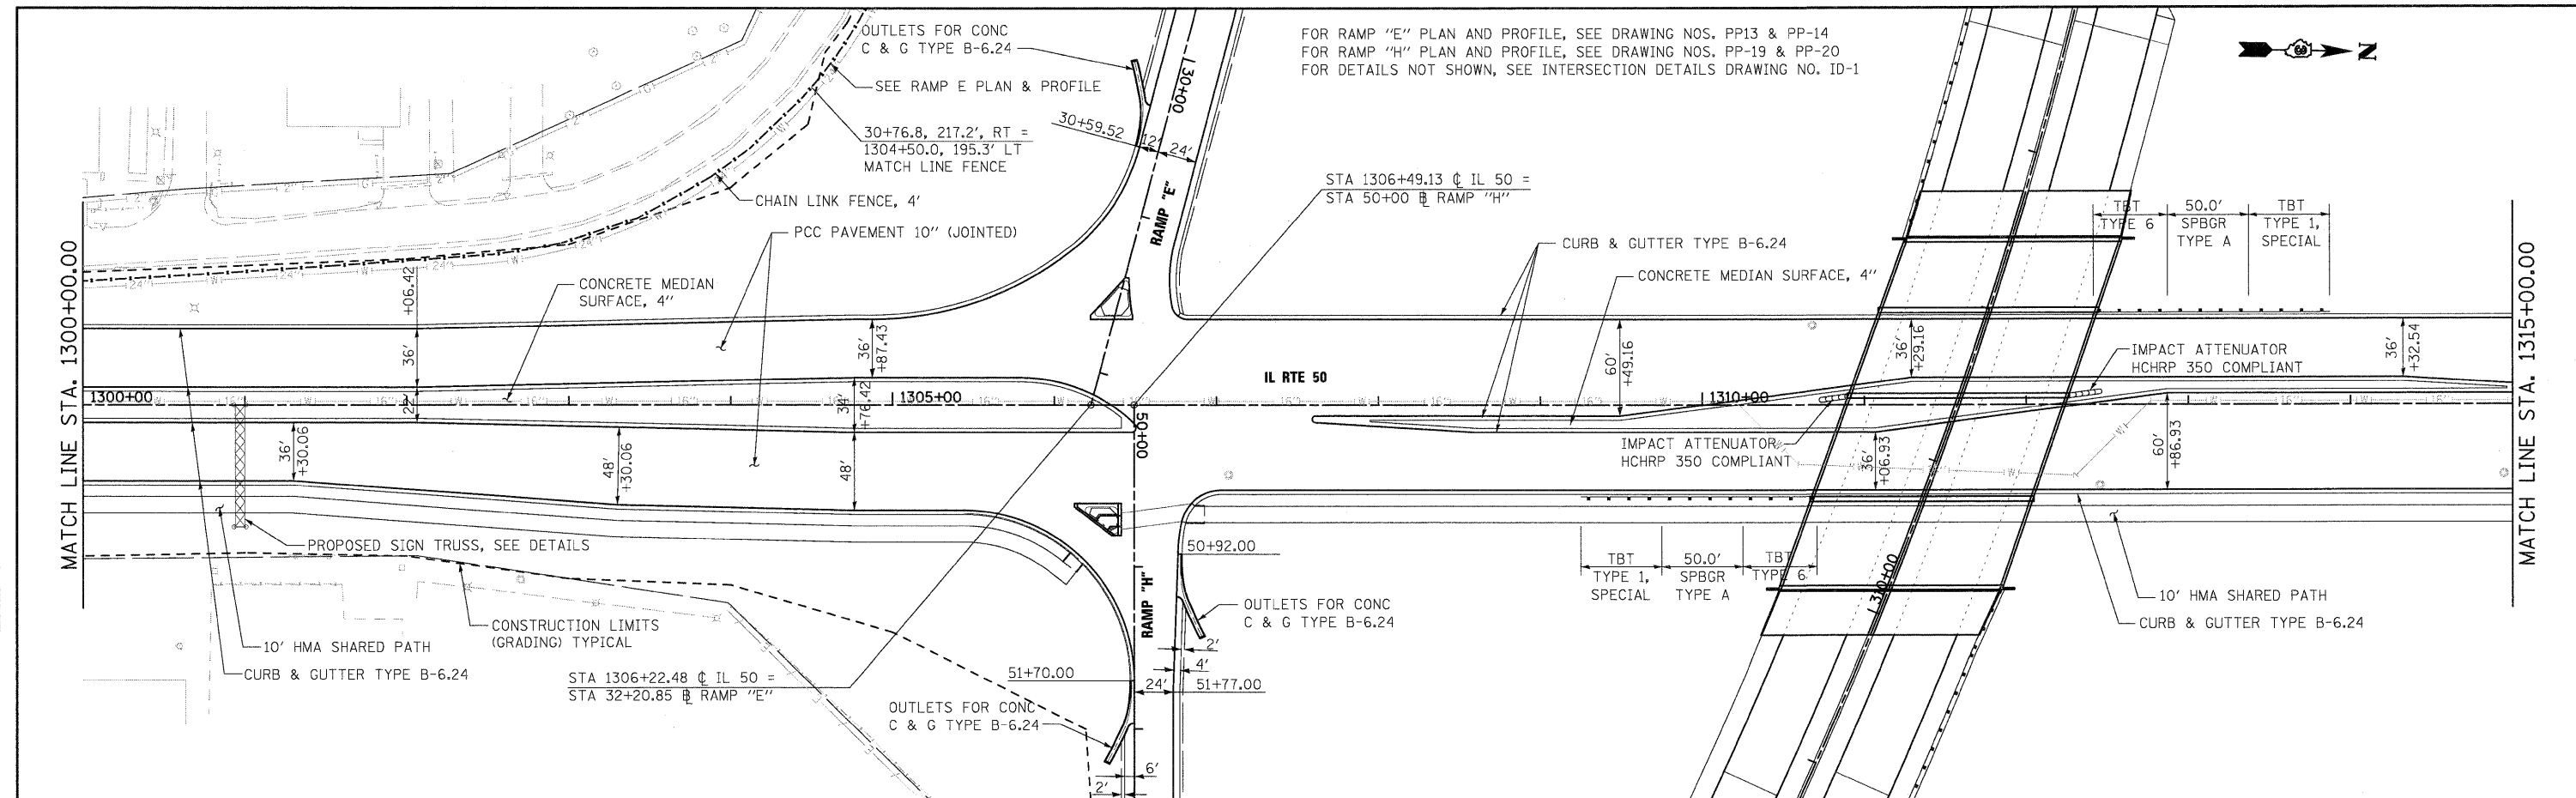

FILE NAME = InDgn\sheeta\pp0811.dgn	USER NAME = E-r100	DESIGNED - JTF	REVISED -	STATE OF ILLINOIS DEPARTMENT OF TRANSPORTATION	IL 50 PROPOSED PLAN AND PROFILE				F.A.I. RTE. 57	SECTION (46-2) I, HBR, VBR	COUNTY KANKAKEE	TOTAL SHEETS 58	SHEET NO. 61
		DRAWN - JTF	REVISED -		SCALE: SHEET NO. OF SHEETS STA. TO STA.				CONTRACT NO. 66409				
		CHECKED - EJJ	REVISED -						FED. ROAD DIST. NO. 3 ILLINOIS FED. AID PROJECT				
		DATE - 12/17/10	REVISED -										