
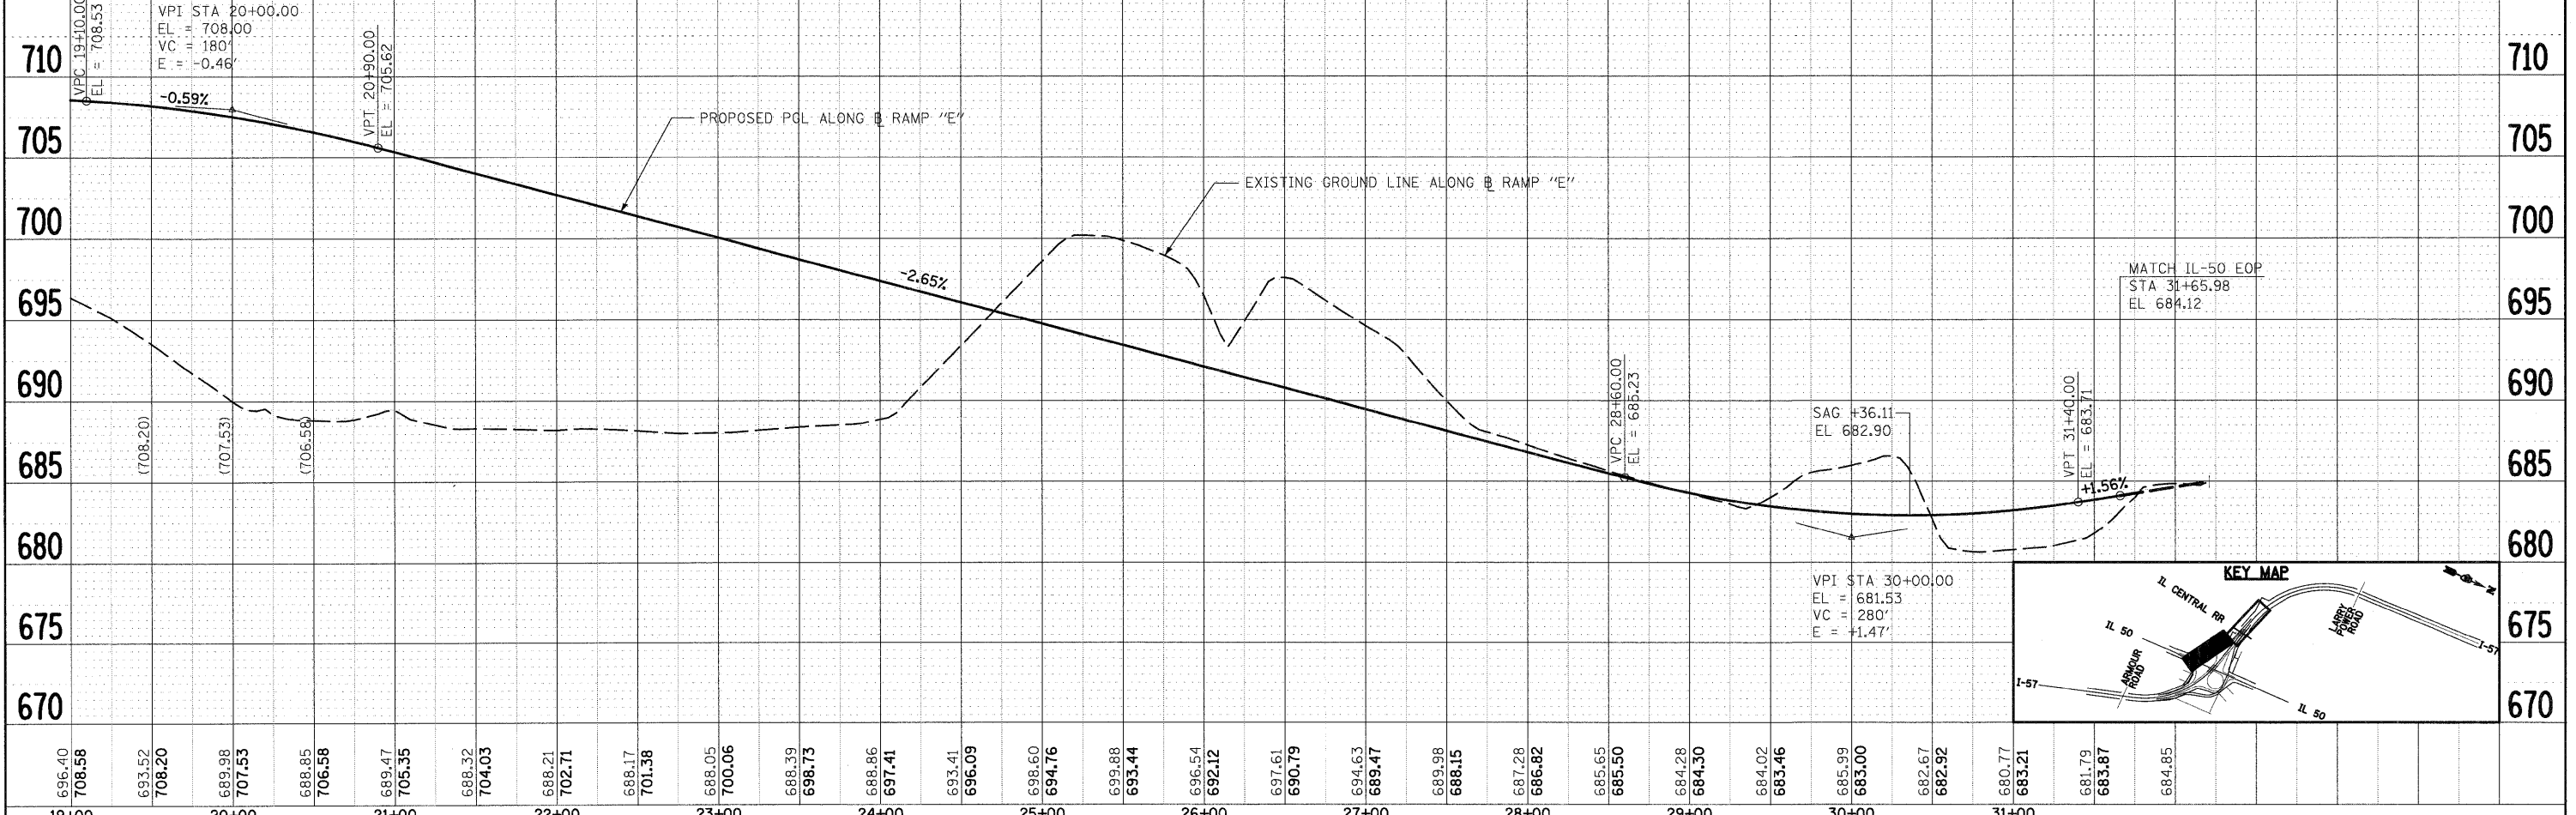


FOR IL RTE 50 PLAN AND PROFILE SEE DRAWING NOS. PP-10 TO PP-12
 FOR INTERSECTION DETAILS SEE DRAWING NO. ID-1
 FOR RAMP "E" CURVE DATAS SEE DRAWING NOS. TB-1 & TB-2
 FOR SOUTH FRONTAGE RD PLAN AND PROFILE SEE DRAWING PP-21

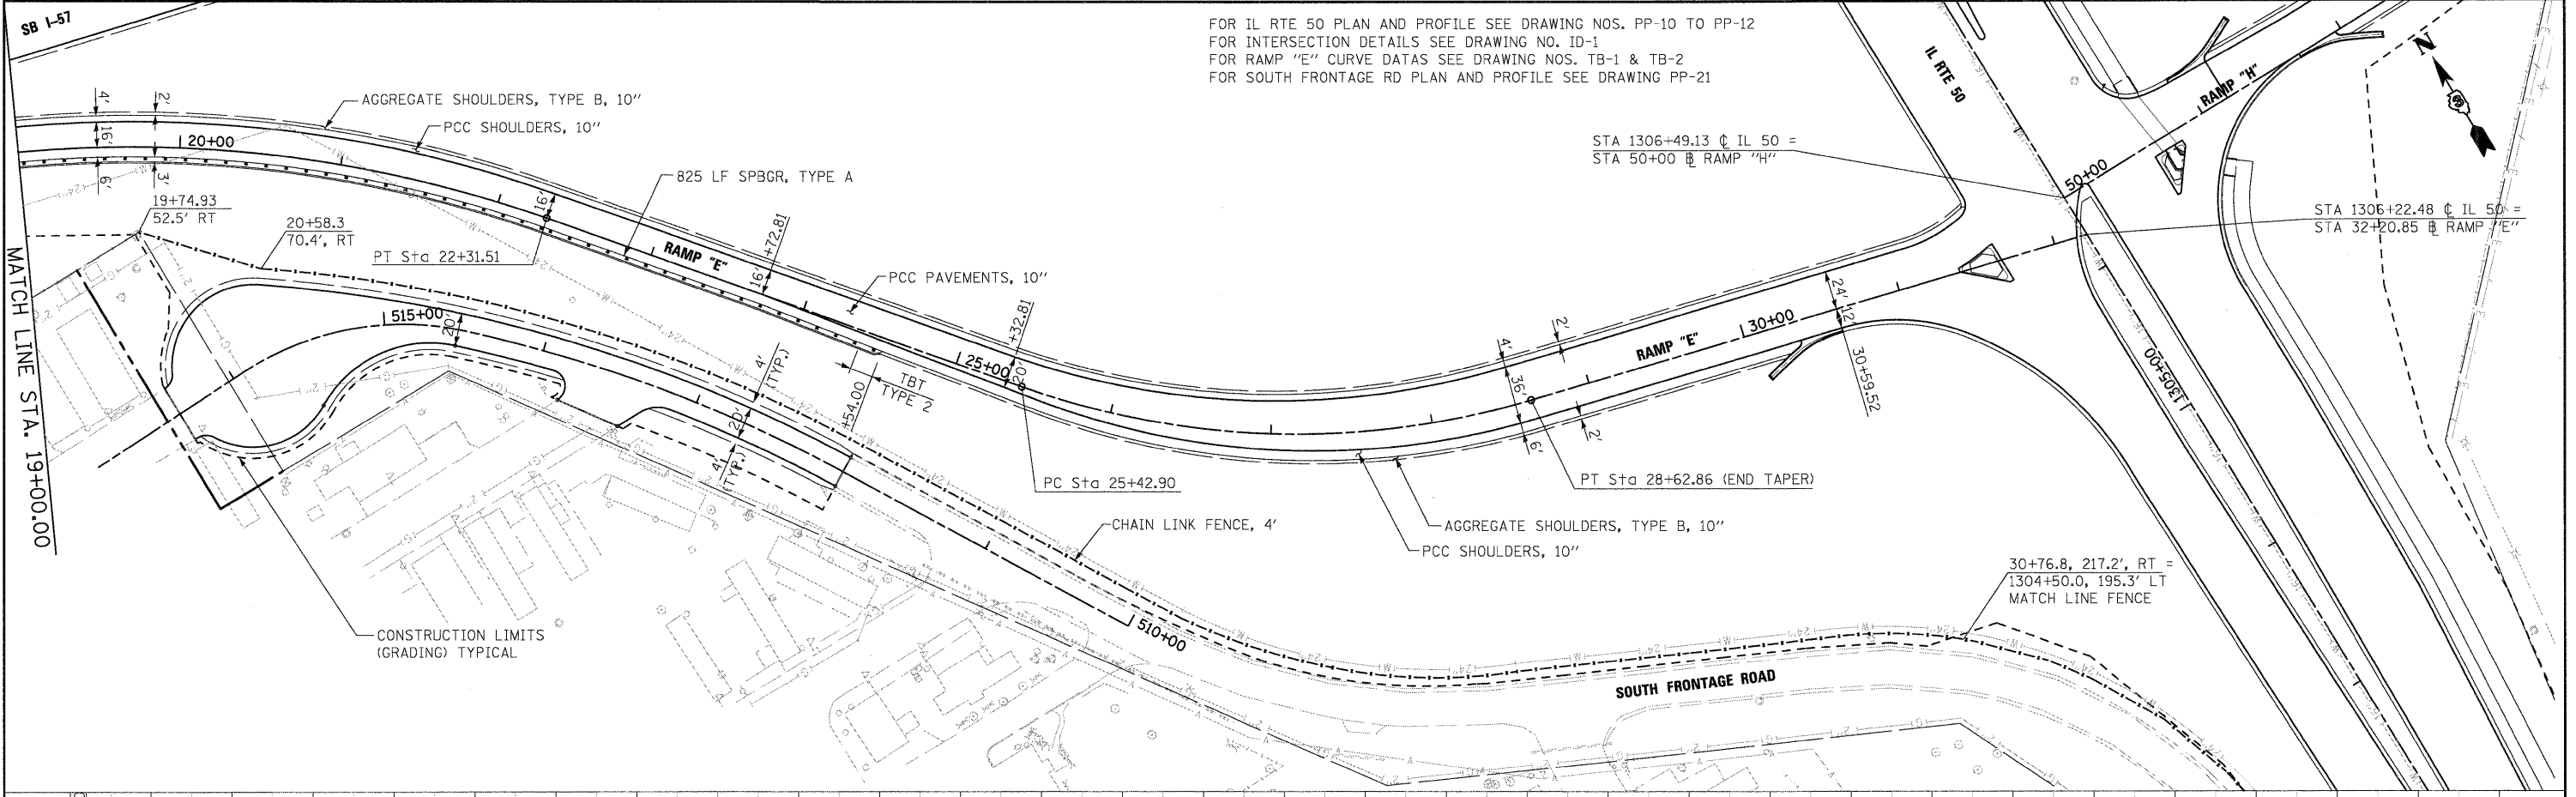

PLAN	DATE	BY
REVIEWED		
PLOTTED		
ALIGNMENT CHECKED		
NOTE BOOK NO.		
CADD FILE NAME		

PROFILE	DATE	BY
REVIEWED		
GRADES CHECKED		
NOTE BOOK NO.		
STRUCTURE NOTATIONS CHECKED		

FILE NAME = I:\Dgn\sheseta\pp014.dgn	USER NAME = EPCG	DESIGNED - JTF	REVISED -	STATE OF ILLINOIS DEPARTMENT OF TRANSPORTATION	RAMP E PROPOSED PLAN AND PROFILE	F.A.I. RTE. 57	SECTION (46-2) I, HBR, VBR	COUNTY KANKAKEE	TOTAL SHEETS 558	SHEET NO. 64	
PLOT SCALE = 1:50	CHECKED - EJG	REVISED -	REVISED -			SCALE:	SHEET NO. OF SHEETS STA. TO STA.	CONTRACT NO. 66409			
PLOT DATE = 12/22/2010	DATE - 12/17/10	REVISED -	REVISED -			FED. ROAD DIST. NO. 3 ILLINOIS FED. AID PROJECT					