
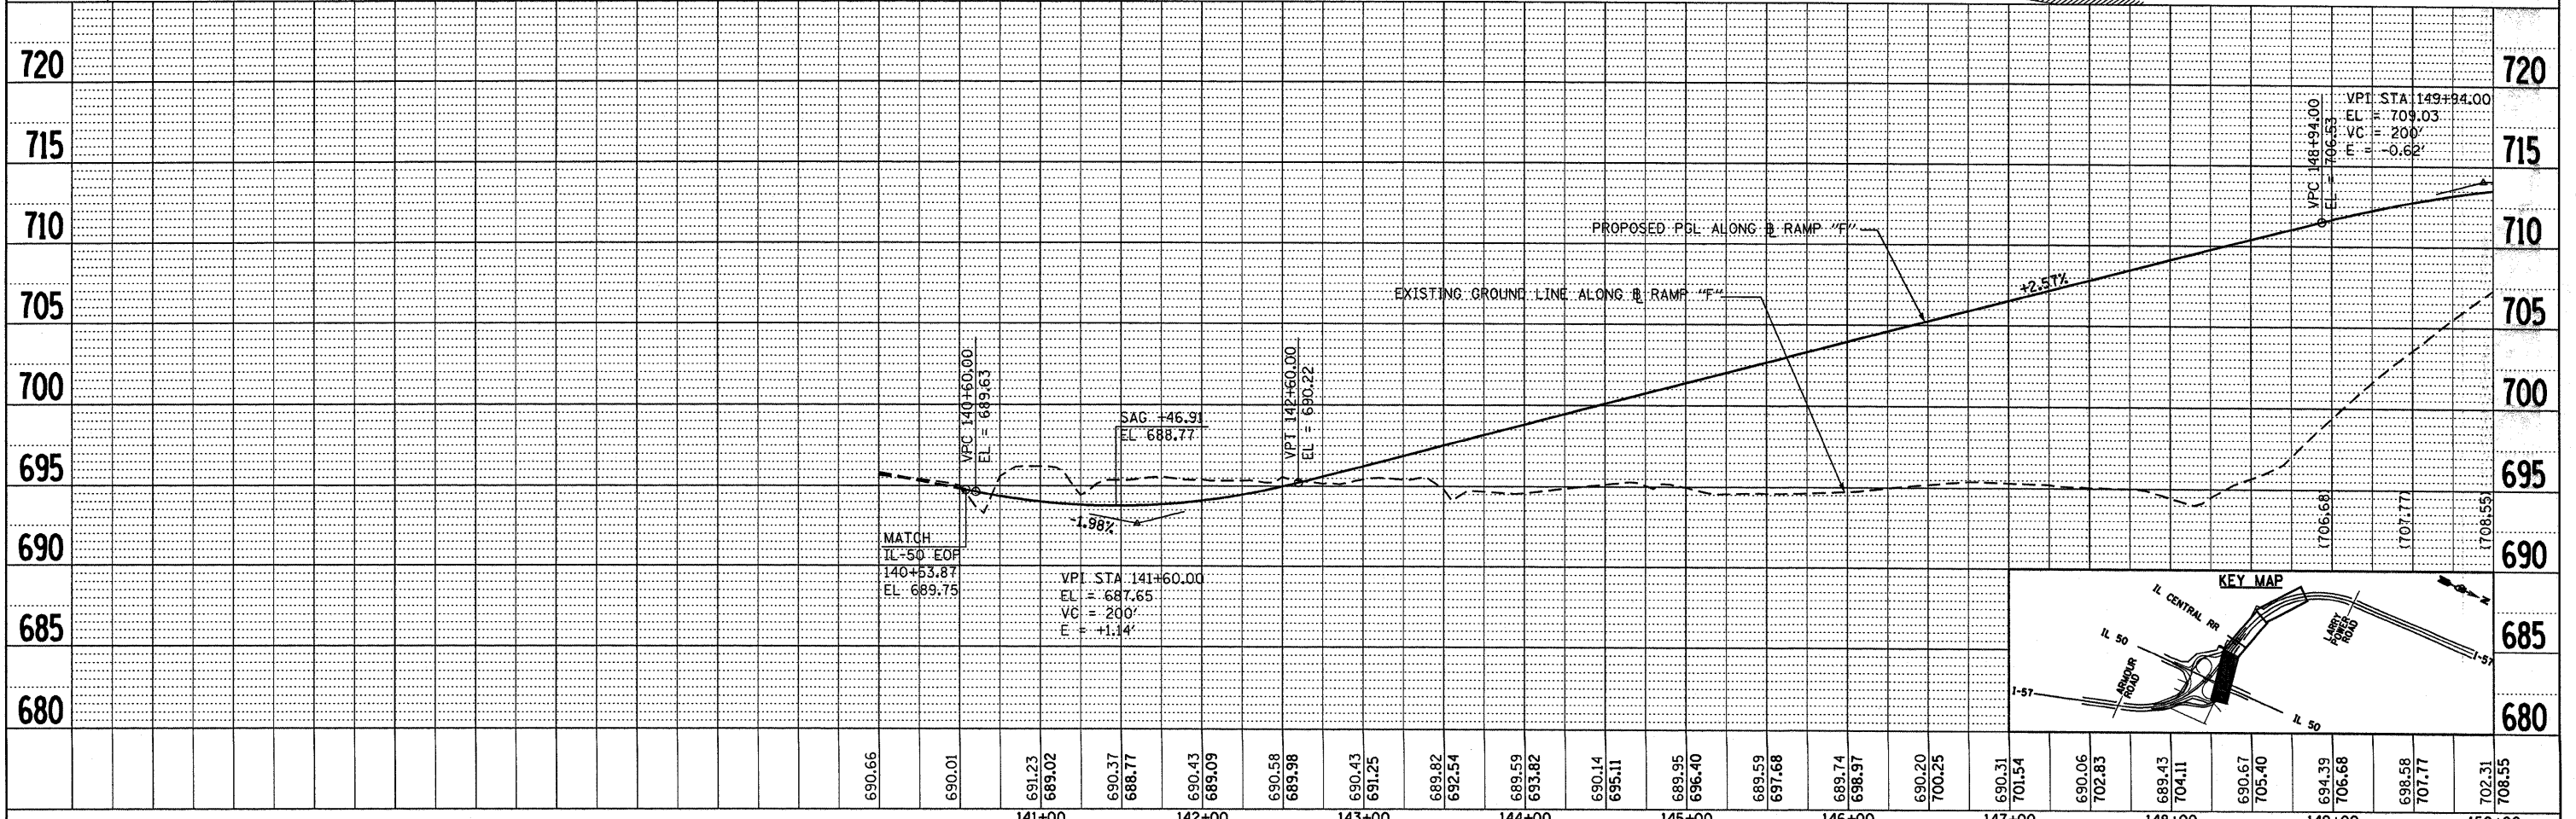


FOR RAMP "F" ALIGNMENT AND CURVE DATAS SEE DRAWING NOS. TB-1 & TB-2
 FOR IL-50 PLAN AND PROFILE SEE DRAWING NOS. PP-10 TO PP-12
 FOR INTERSECTION DETAILS SEE DRAWING NO. ID-2

PLAN	REVIEWED	DATE
	BY	
	NOTED	
	CHECKED	
	DATE	
	FILE NAME	
	NO.	

PROFILE	REVIEWED	DATE
	BY	
	NOTED	
	CHECKED	
	DATE	
	FILE NAME	
	NO.	

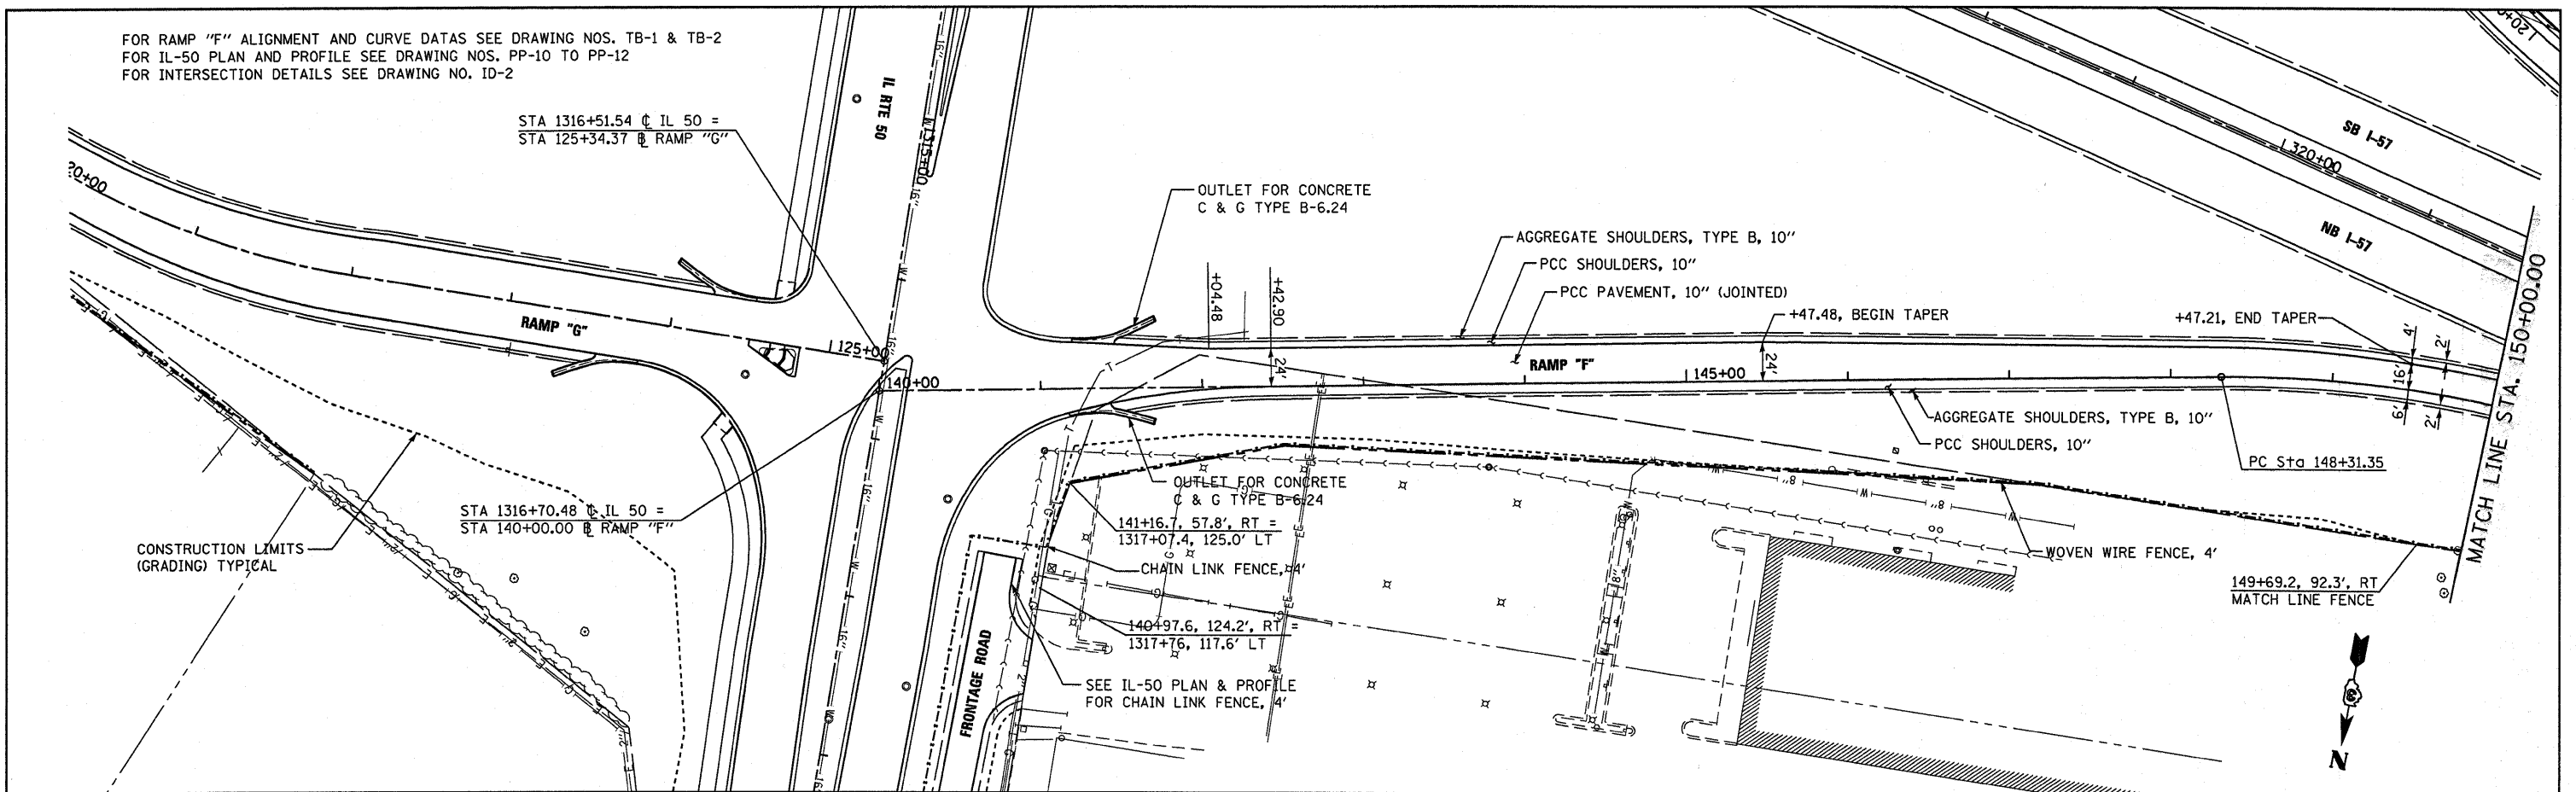

FILE NAME =	USER NAME = carpenterdj	DESIGNED - JTF	REVISED -
o:\p\work\p\dot\carpenterdj\dms58954\pp015.dgn		DRAWN - JTF	REVISED -
PLOT SCALE = 50.0000' / IN.		CHECKED - EJC	REVISED -
PLOT DATE = Jan 25, 2011 - 10:48:21 AM		DATE - 12/17/10	REVISED -

STATE OF ILLINOIS
 DEPARTMENT OF TRANSPORTATION

RAMP F PROPOSED PLAN AND PROFILE

F.A.I. RTE.	SECTION	COUNTY	TOTAL SHEETS	SHEET NO.
57	(46-2) I, HBR, VBR	KANKAKEE	558	65
CONTRACT NO. 66409			FED. ROAD DIST. NO. DIST. ILLINOIS FED. AID PROJECT	

SCALE: SHEET NO. OF SHEETS STA. TO STA.