
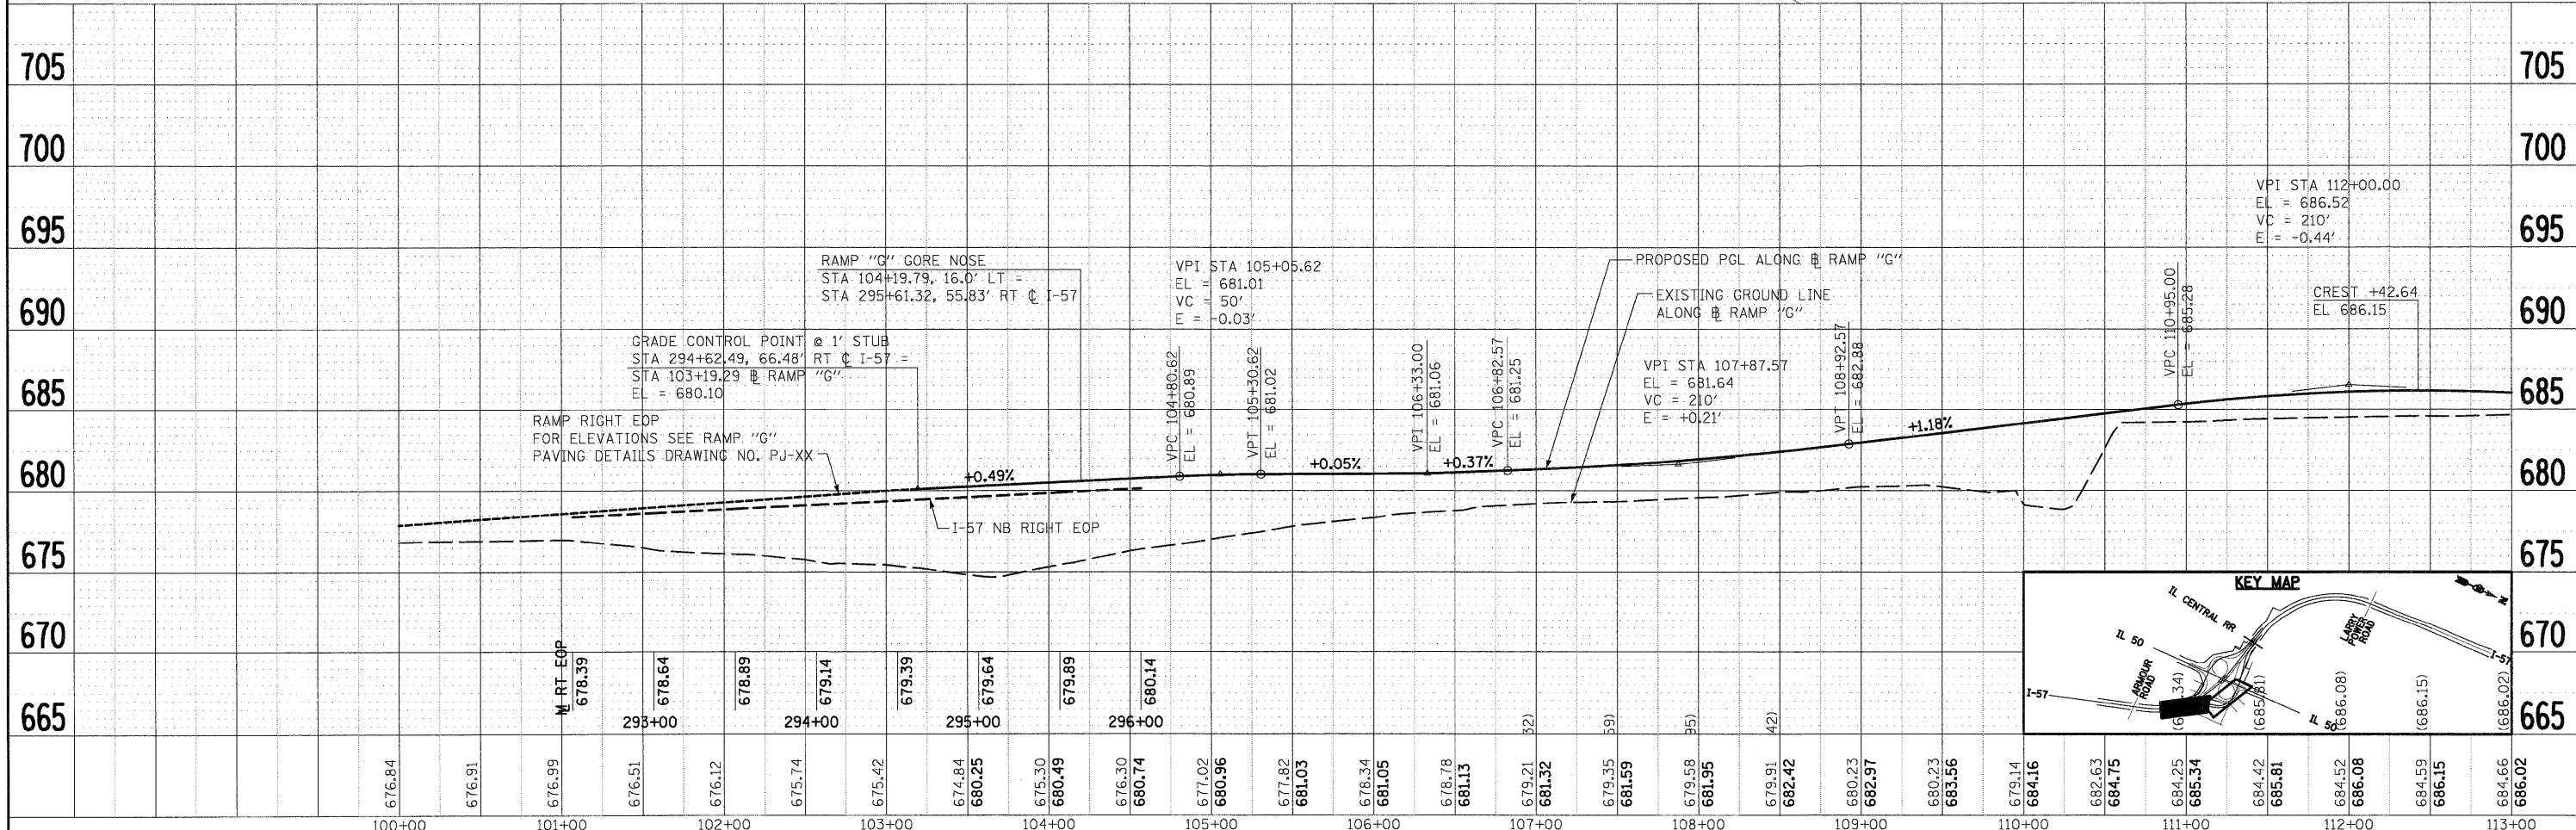


DATE	
BY	
REVISIONS	
PLANNED	
NOTED	
NO.	

DATE	
BY	
REVISIONS	
PLANNED	
NOTED	
NO.	

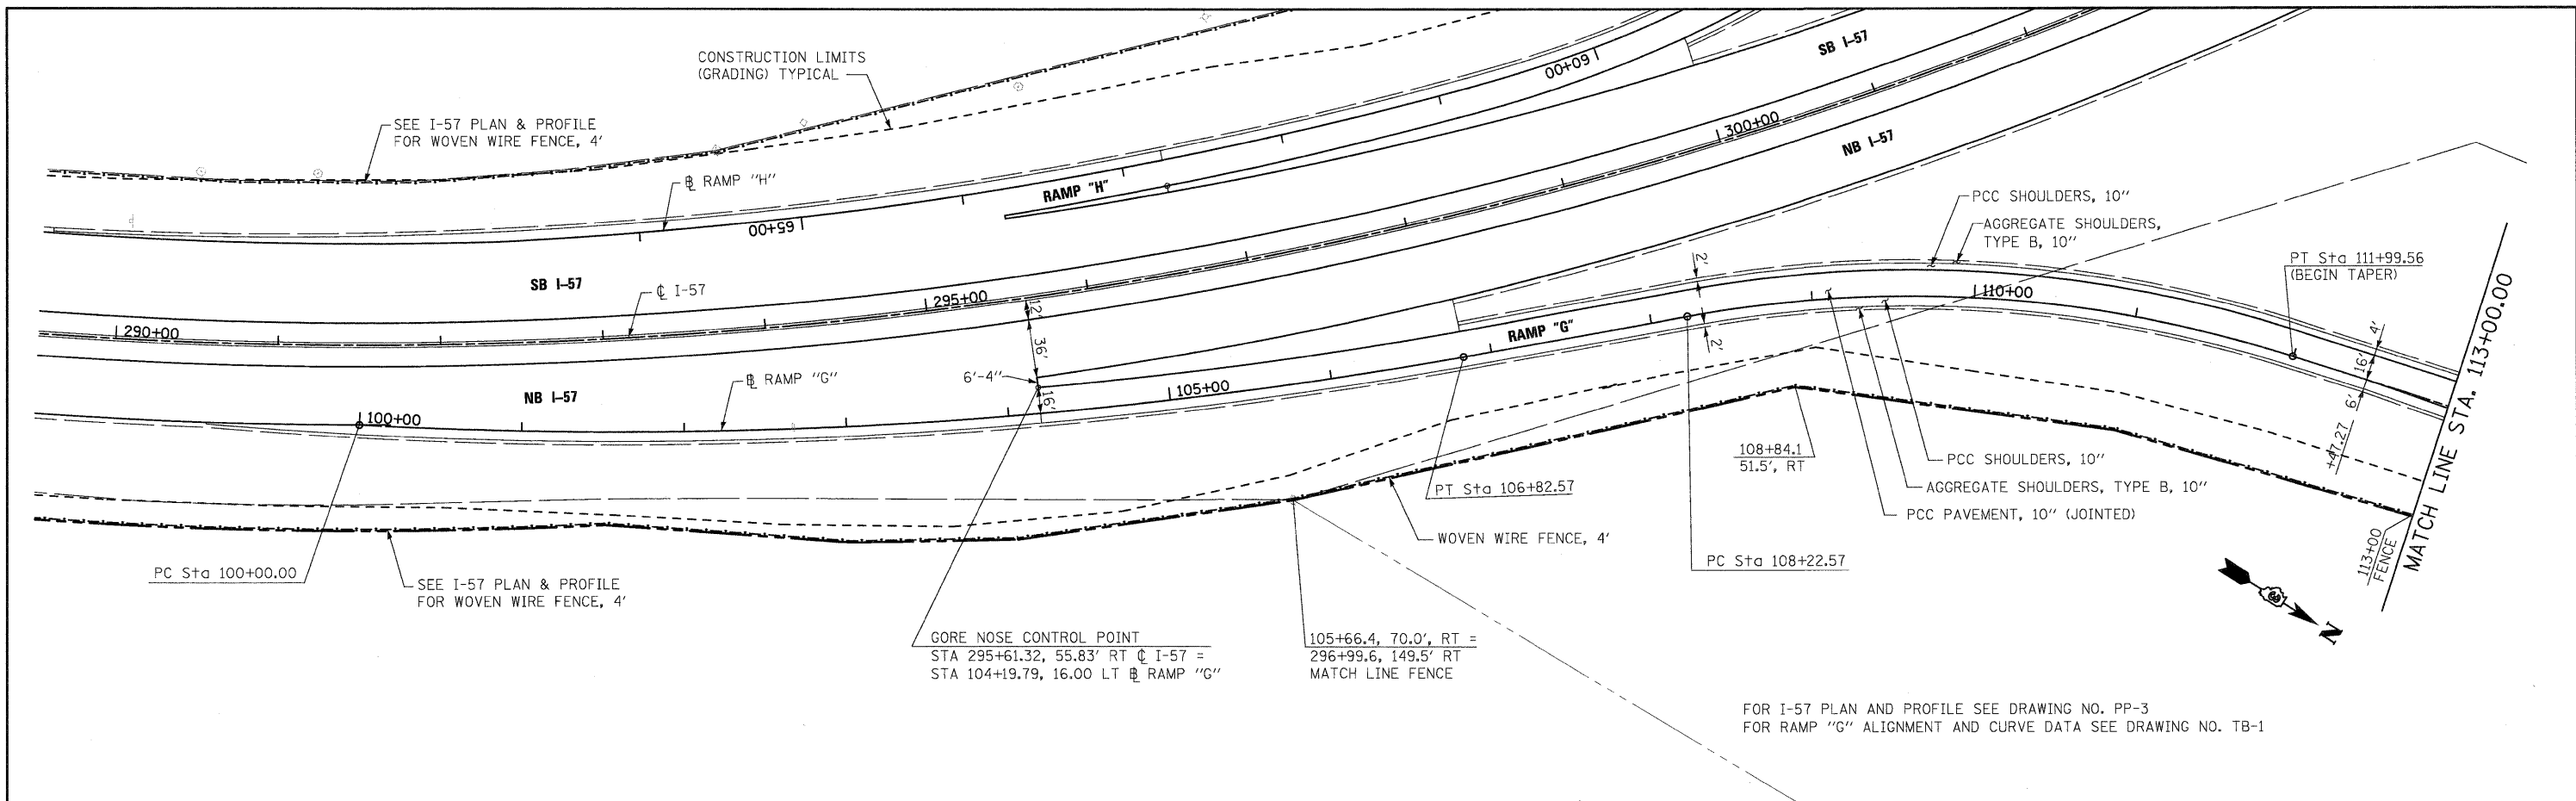

FILE NAME = I:\Dgn\sheets\pp017.dgn	USER NAME = EricG	DESIGNED - JTF	REVISED -	STATE OF ILLINOIS DEPARTMENT OF TRANSPORTATION	RAMP G PROPOSED PLAN AND PROFILE		F.A.1 57	SECTION (46-2) I, HBR, VBR	COUNTY KANKAKEE	TOTAL SHEET 558	SHEET NO. 67	
PLOT SCALE = 1:50	CHECKED - EJG	REVISED -	SCALE:		SHEET NO.	OF SHEETS	STA.	TO STA.	CONTRACT NO. 66409			
PLOT DATE = 12/22/2010	DATE - 12/17/10	REVISED -	FED. ROAD DIST. NO. 3 [ILLINOIS] FED. AID PROJECT									