
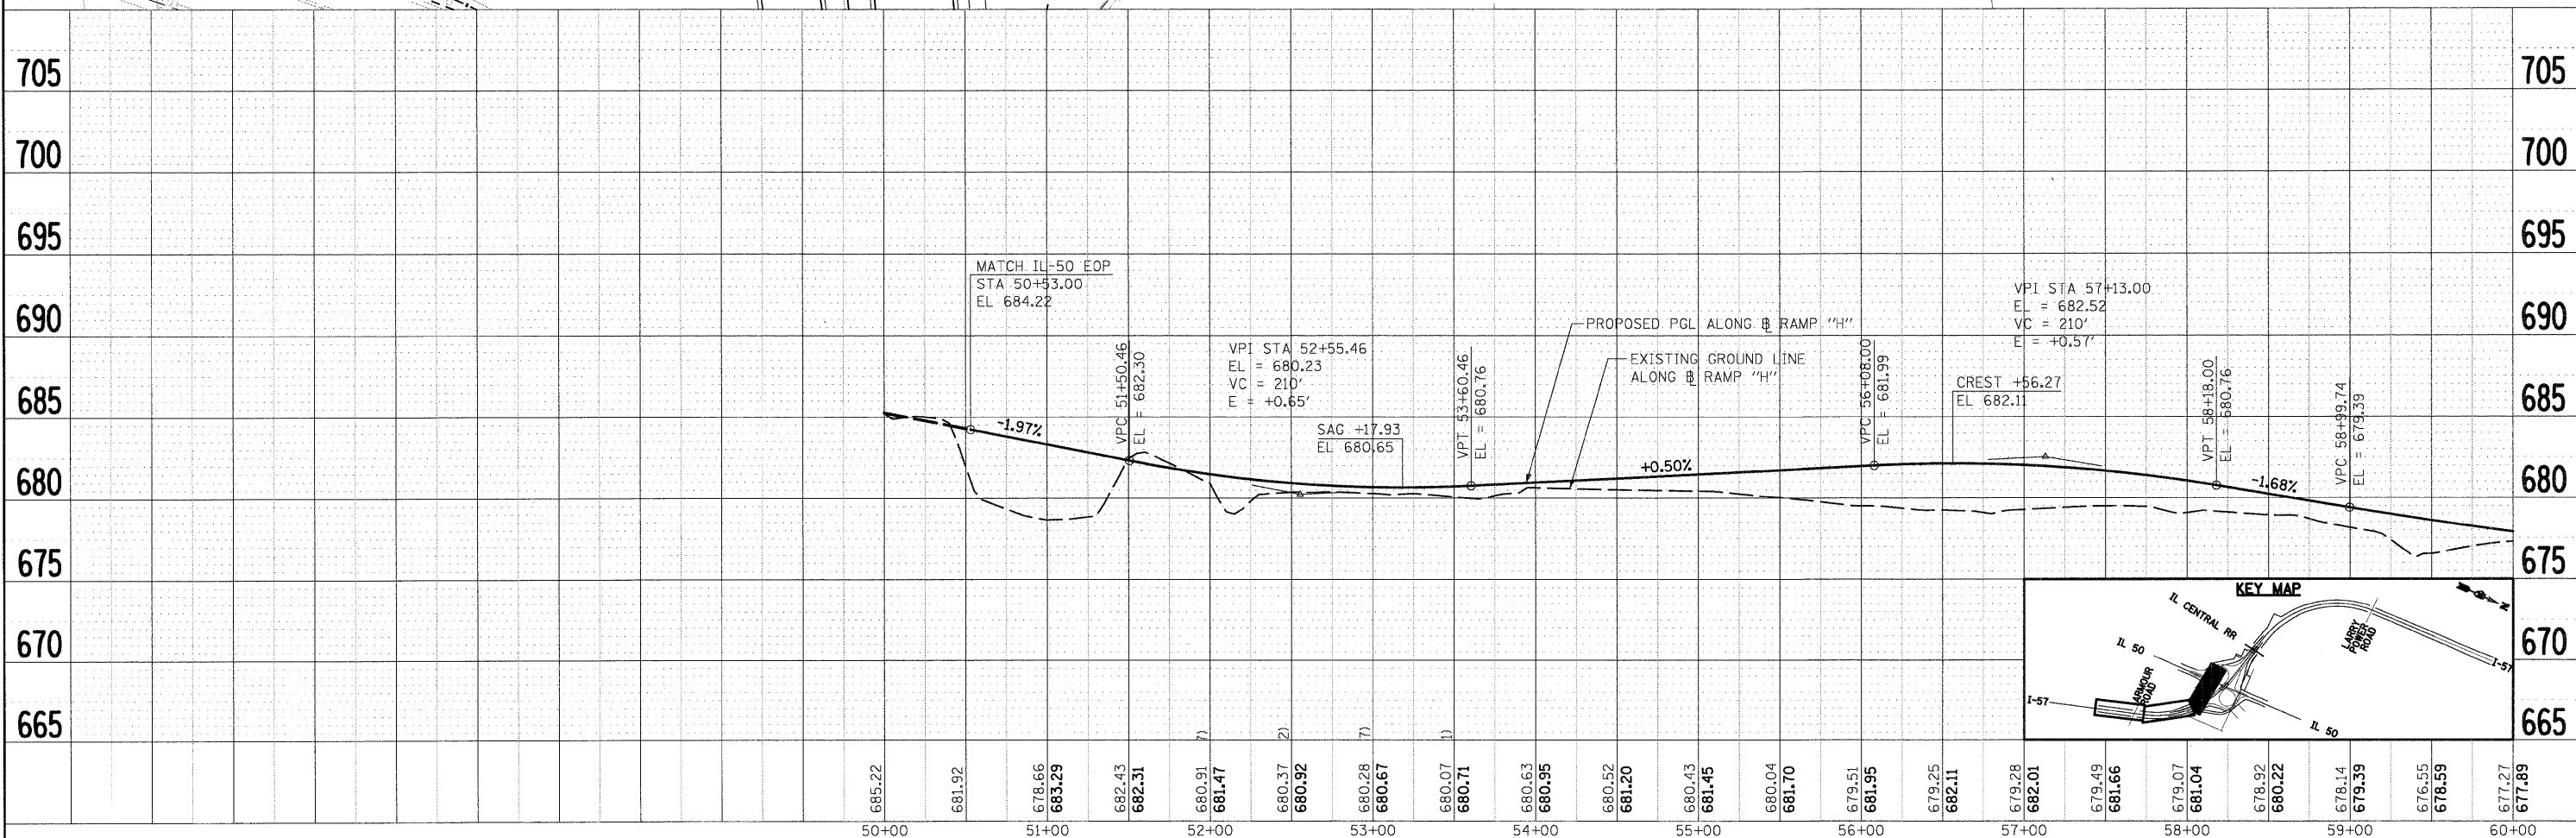


FOR IL RTE 50 PLAN AND PROFILE SEE DRAWING NOS. PP-10 TO PP-12
 FOR INTERSECTION DETAILS SEE DRAWING NO. ID-1
 FOR RAMP "H" CURVE DATAS SEE DRAWING NO. TB-1

DATE	
BY	
REVISIONS	
PLANNED	
NOTED	
CHECKED	
CADD FILE NAME	
NO.	

DATE	
BY	
REVISIONS	
PLANNED	
NOTED	
CHECKED	
CADD FILE NAME	
NO.	

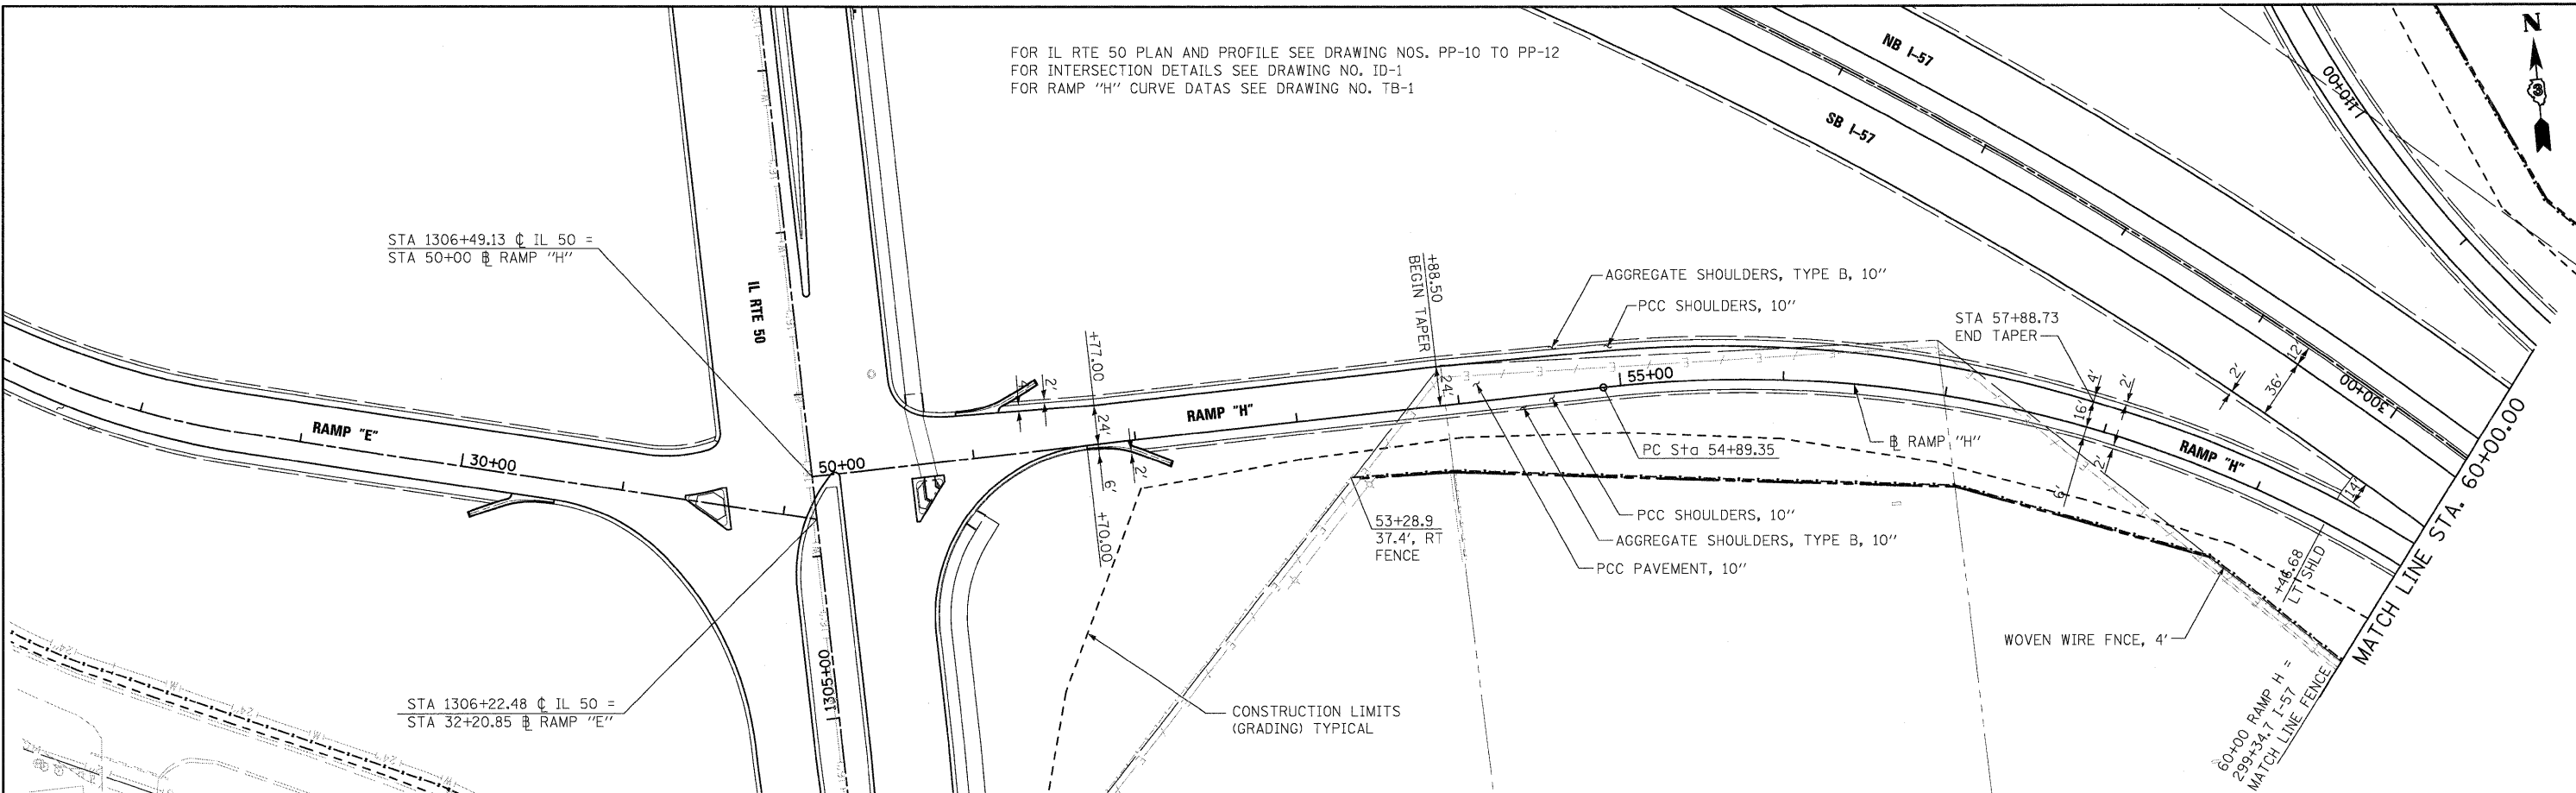

FILE NAME =	USER NAME = EricG	DESIGNED - JTF	REVISED -	STATE OF ILLINOIS DEPARTMENT OF TRANSPORTATION	RAMP H PROPOSED PLAN AND PROFILE	F.A.I. RTE.	SECTION	COUNTY	TOTAL SHEETS	SHEET NO.	
IN:\Dgn\shhets\pp019.dgn	PLCT SCALE = 1:50	DRAWN - JTF	REVISED -			57	(46-2) I, HBR, VBR	KANKAKEE	558	69	
PLCT DATE = 12/22/2010	DATE = 12/17/10	CHECKED - EJG	REVISED -			CONTRACT NO. 66409					
		DATE = 12/17/10	REVISED -			FED. ROAD DIST. NO. 3 ILLINOIS FED. AID PROJECT					