

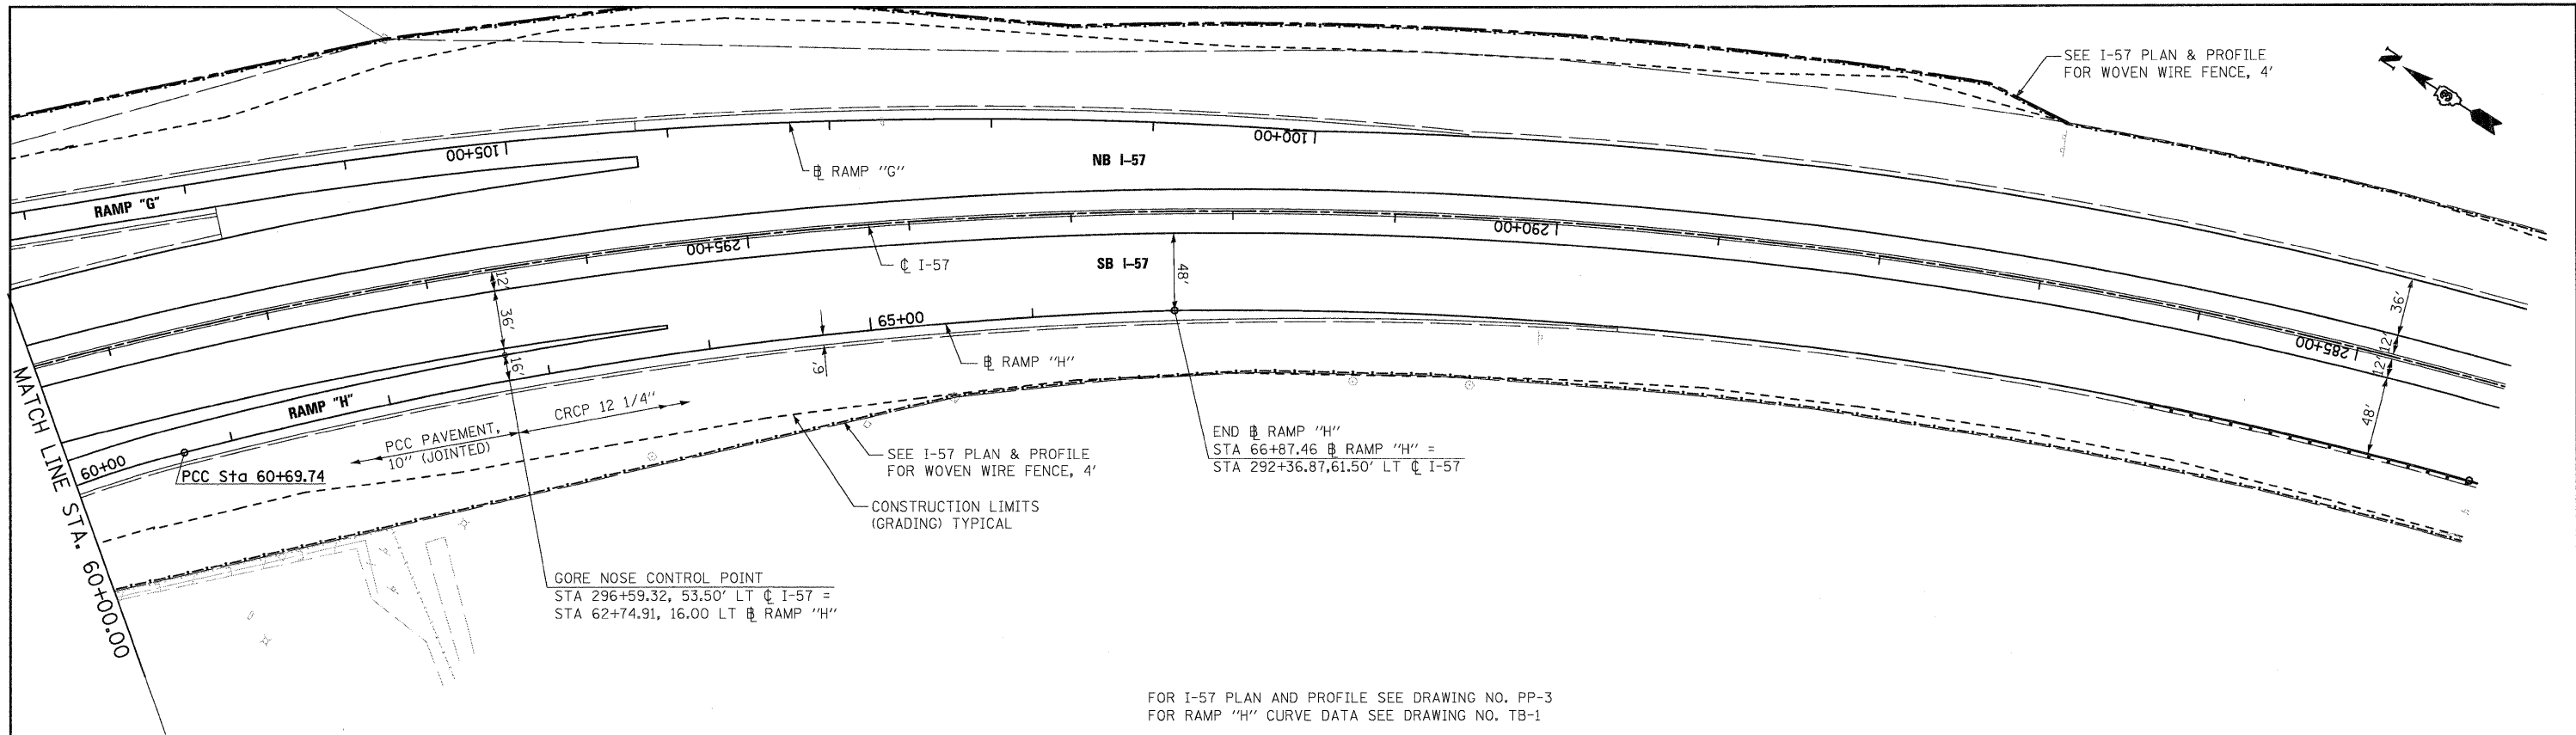


PLAN	SURVEYED	CHECKED
	PLOTTED	
	ALIGNMENT	CHECKED
	NOTE BOOK	NO.
	CADD FILE NAME	

PROFILE	DESIGNED	CHECKED
	PLOTTED	
	GRADES	CHECKED
	NOTE BOOK	NO.
	STRUCTURE	NO. DATE

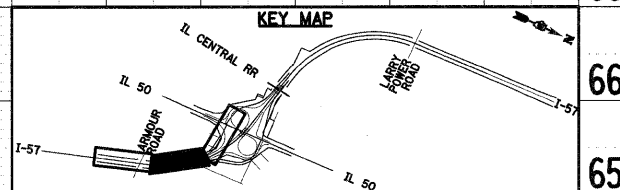

FOR I-57 PLAN AND PROFILE SEE DRAWING NO. PP-3
 FOR RAMP "H" CURVE DATA SEE DRAWING NO. TB-1

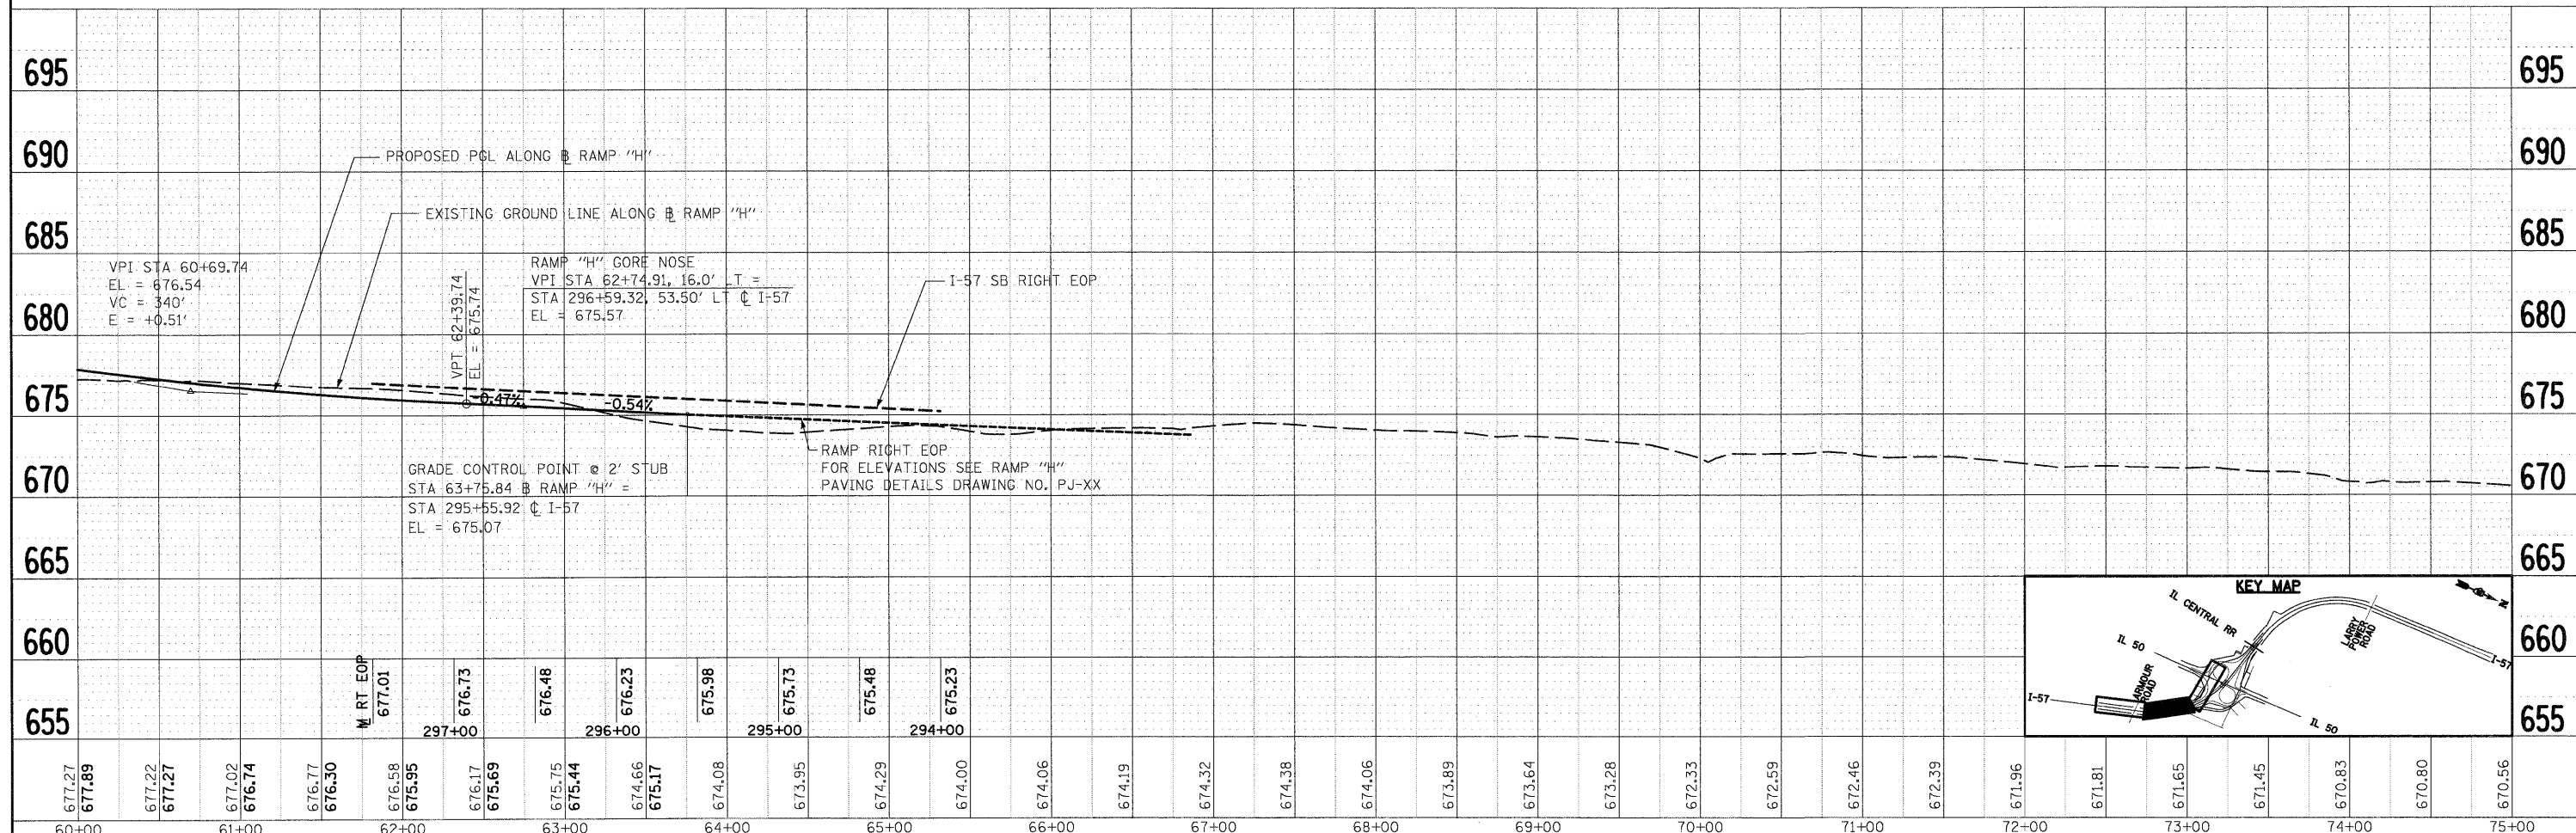

FILE NAME = I:\Dgn\shoets\pp828.dgn	USER NAME = Epiog	DESIGNED - JTF	REVISED -	STATE OF ILLINOIS DEPARTMENT OF TRANSPORTATION	RAMP H PROPOSED PLAN AND PROFILE	F.A.I. RTE. 57	SECTION (46-2) I, HBR, YBR	COUNTY KANKAKEE	TOTAL SHEETS 558	TOTAL SHEET NO. 70	
PLOT SCALE = 1:50	CHECKED - EJG	REVISED -	SCALE:			SHEET NO. OF SHEETS	STA. TO STA.	CONTRACT NO. 66409		FED. ROAD DIST. NO. 3	ILLINOIS FED. AID PROJECT
PLOT DATE = 12/22/2010	DATE - 12/17/10	REVISED -									