




MATCH LINE STA. 1315+00.00

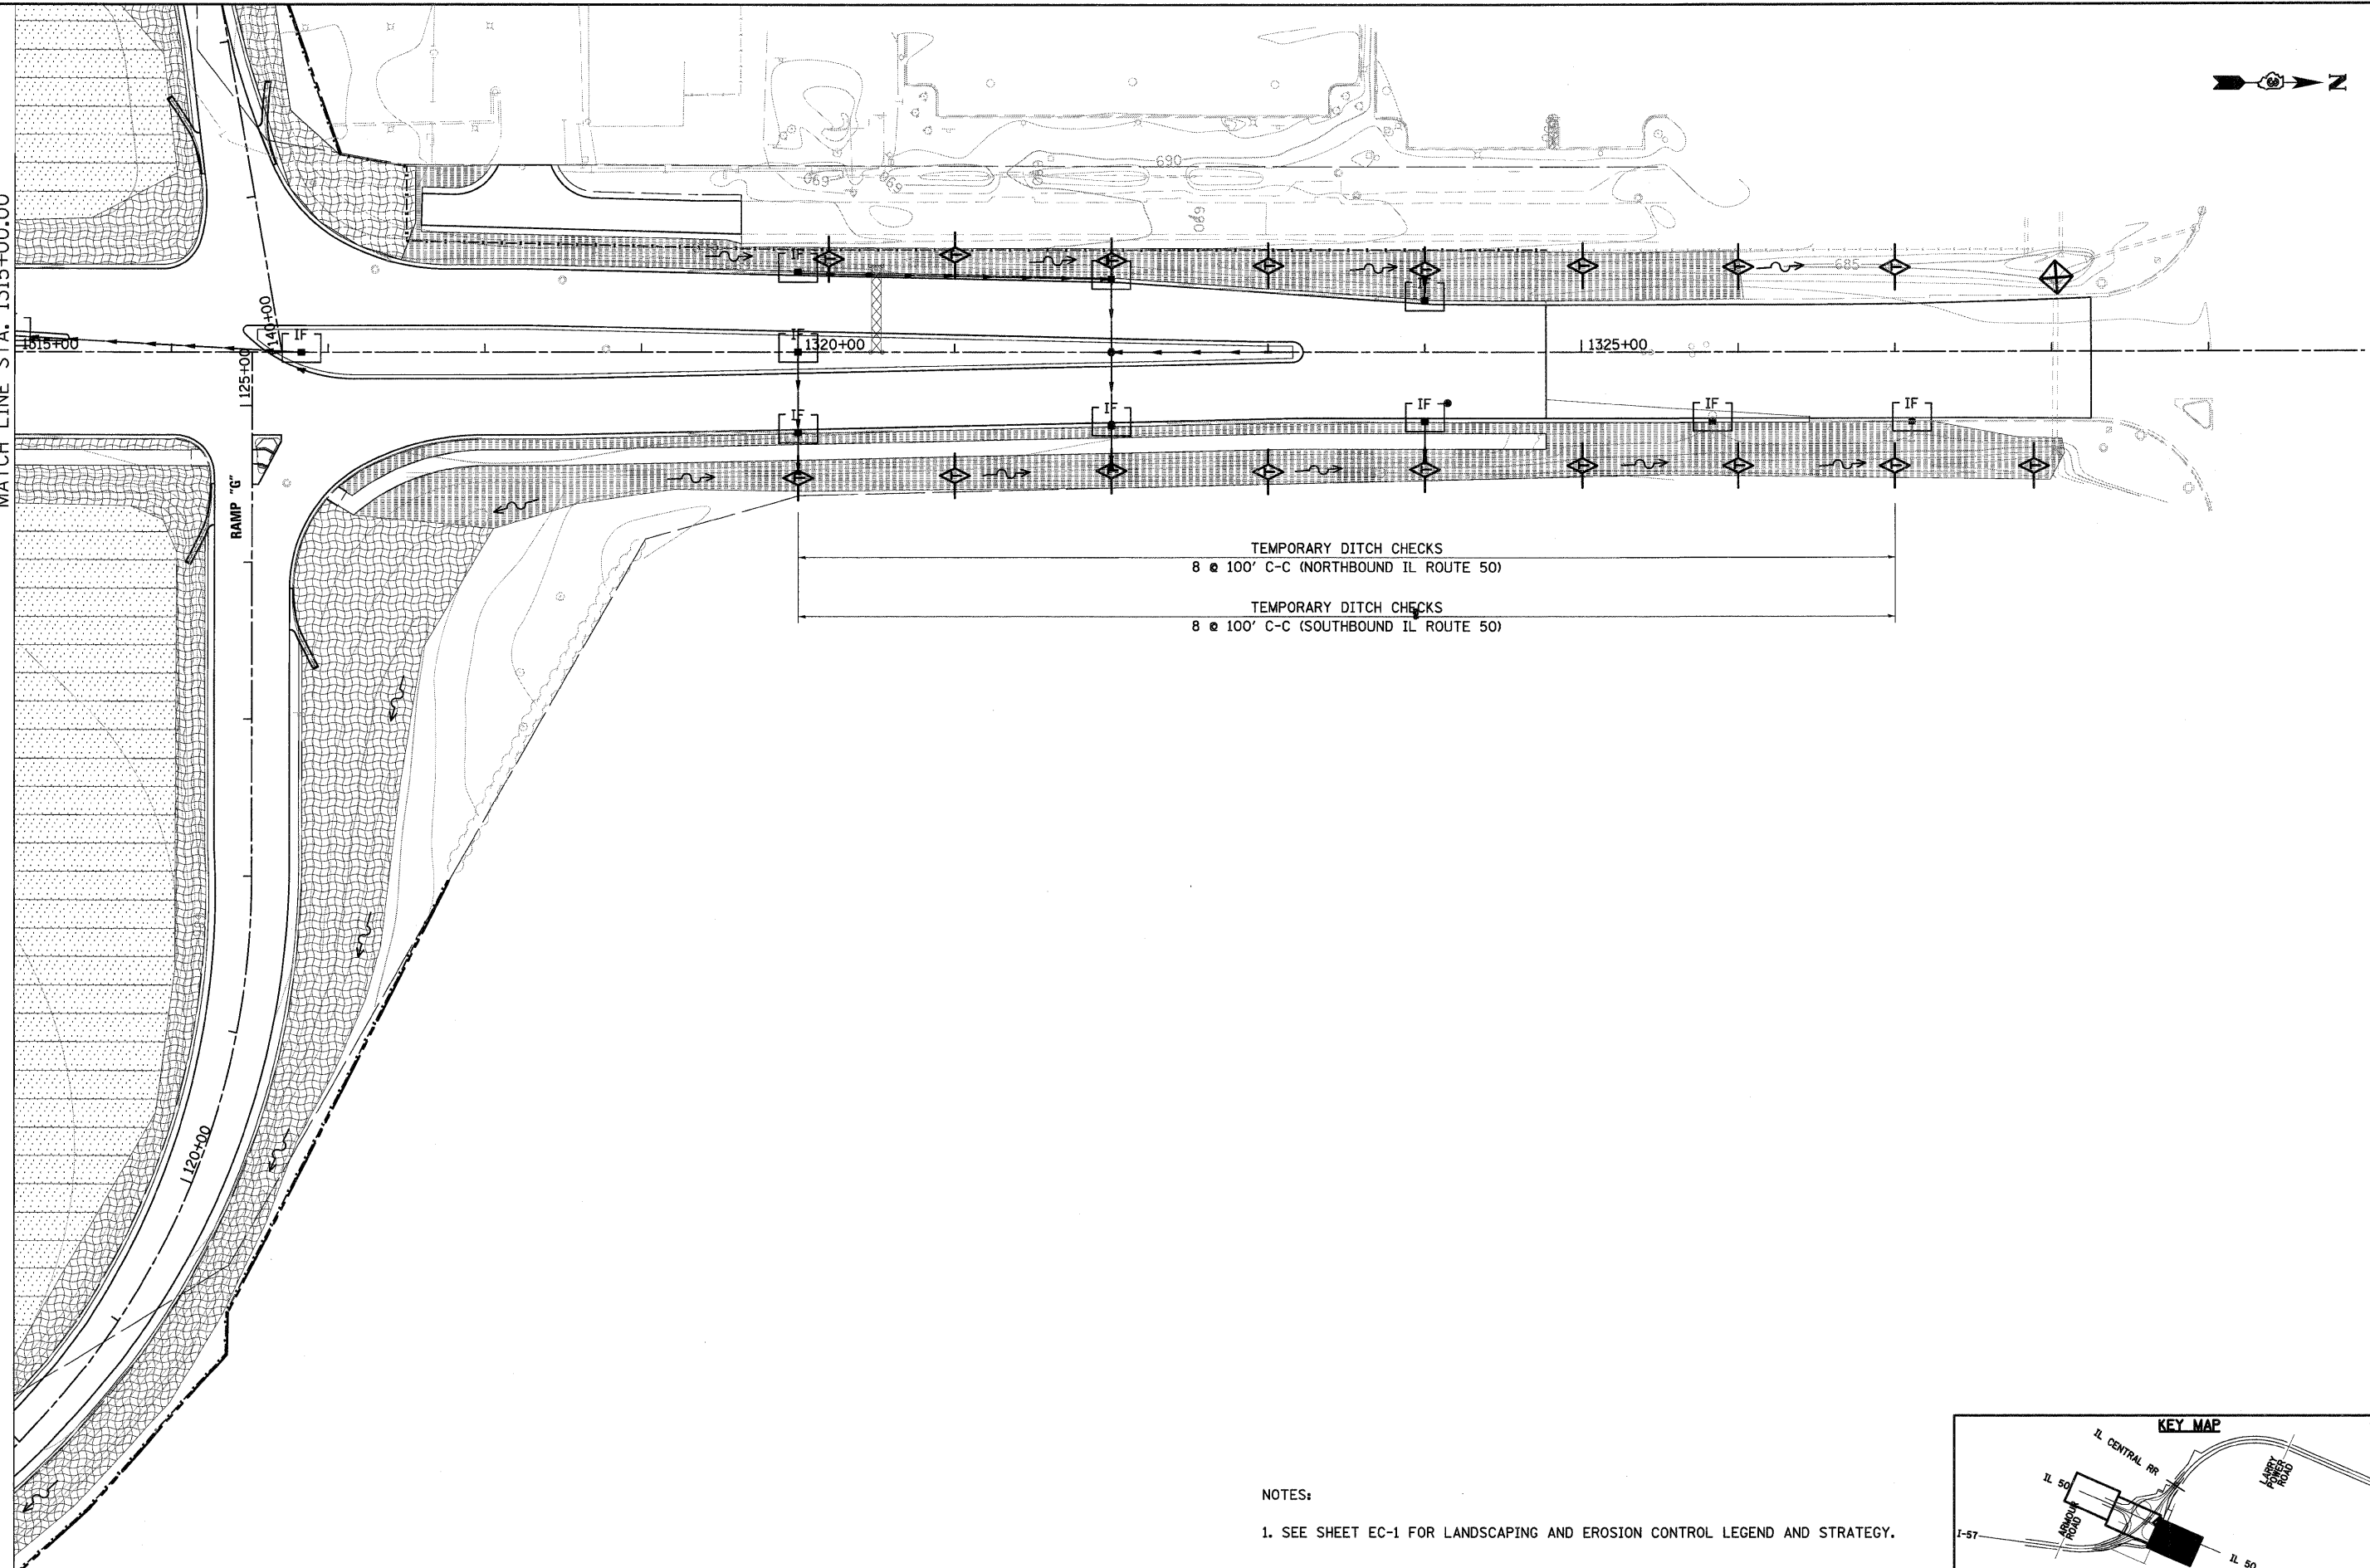


TEMPORARY DITCH CHECKS
8 @ 100' C-C (NORTHBOUND IL ROUTE 50)

TEMPORARY DITCH CHECKS
8 @ 100' C-C (SOUTHBOUND IL ROUTE 50)

NOTES:

- SEE SHEET EC-1 FOR LANDSCAPING AND EROSION CONTROL LEGEND AND STRATEGY.

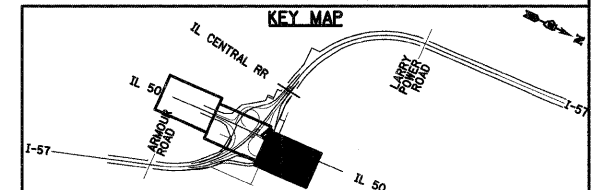

FILE NAME = I:\09\shoos\ec10.dgn	USER NAME = EricG	DESIGNED - JWM	REVISED -
		DRAWN - JWM	REVISED -
	PLOT SCALE = 1:50	CHECKED - EJG	REVISED -
	PLOT DATE = 12/22/2010	DATE - 12/17/10	REVISED -

**STATE OF ILLINOIS
DEPARTMENT OF TRANSPORTATION**

LANDSCAPING AND EROSION AND SEDIMENT CONTROL PLAN

SCALE:	SHEET NO.	OF	SHEETS	STA.	TO STA.
--------	-----------	----	--------	------	---------

F.A.I. RTE.	SECTION	COUNTY	TOTAL SHEETS	SHEET NO.
57	(46-2) I, HBR, VBR	KANKAKEE	558	131
FED. ROAD DIST. NO. 3 ILLINOIS FED. AID PROJECT			CONTRACT NO. 66409	