

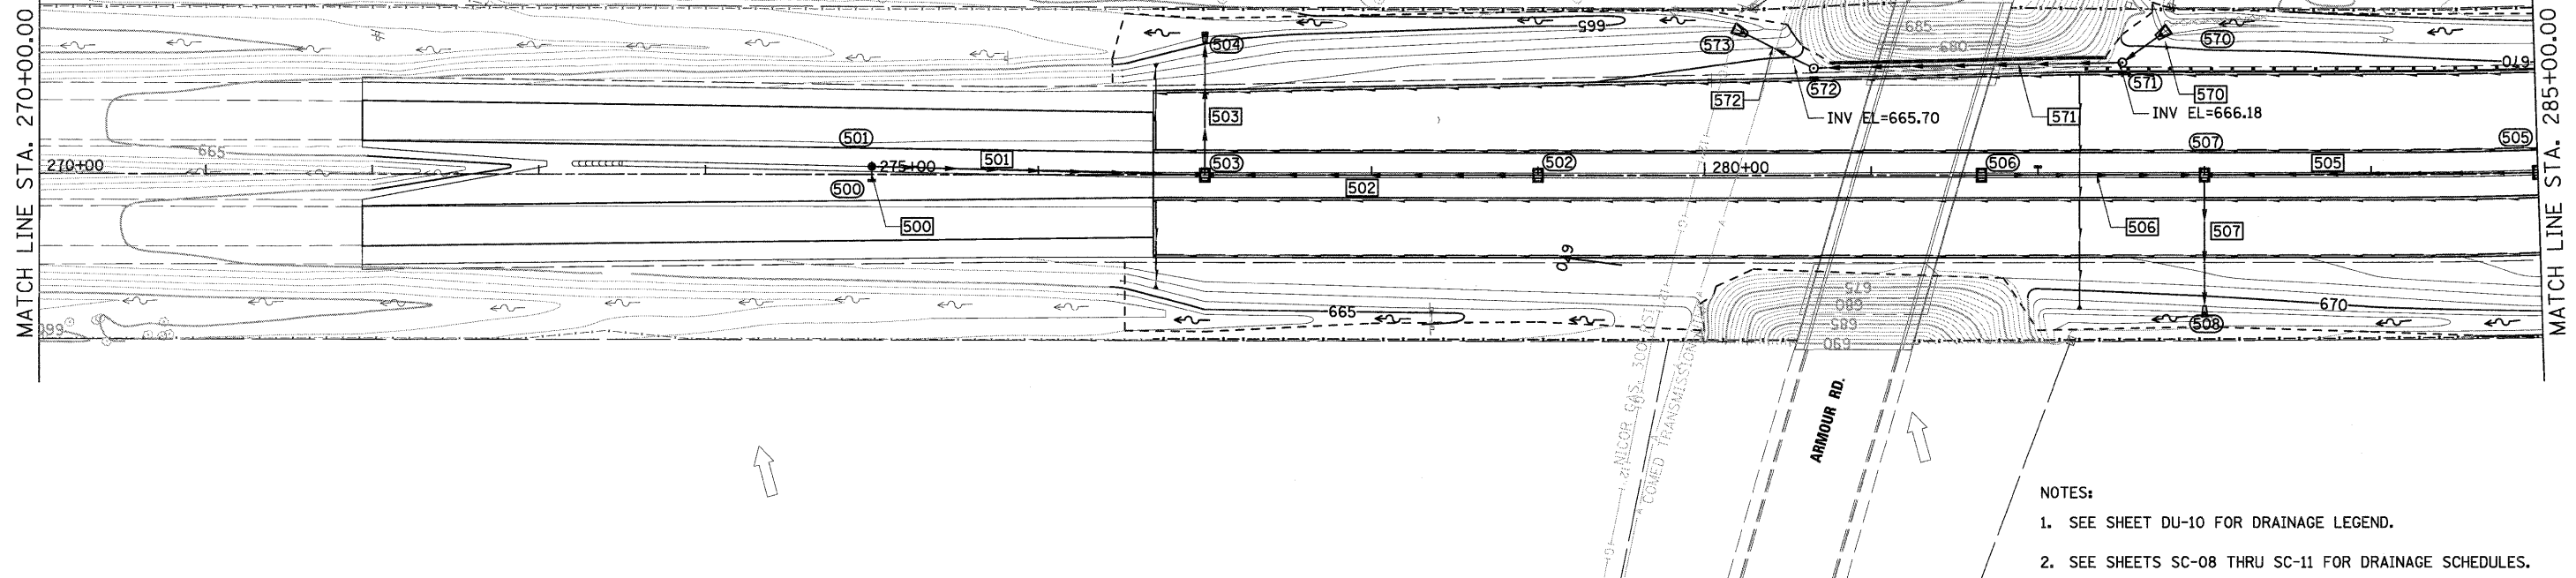


|      |                             |      |
|------|-----------------------------|------|
| PLAN | SURVEYED                    | DATE |
|      | PLOTTED                     | BY   |
|      | ALIGNMENT CHECKED           |      |
|      | GRADES CHECKED              |      |
|      | STRUCTURE NOTATIONS CHECKED |      |
|      | CADD FILE NAME              |      |
|      | NO.                         |      |

|         |                             |      |
|---------|-----------------------------|------|
| PROFILE | SURVEYED                    | DATE |
|         | PLOTTED                     | BY   |
|         | GRADES CHECKED              |      |
|         | STRUCTURE NOTATIONS CHECKED |      |
|         | CADD FILE NAME              |      |
|         | NO.                         |      |

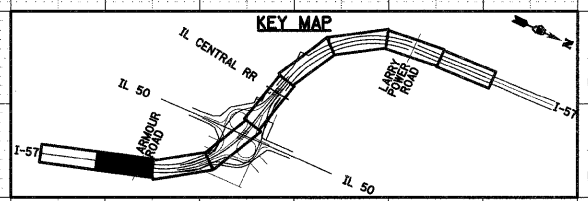

- NOTES:
1. SEE SHEET DU-10 FOR DRAINAGE LEGEND.
  2. SEE SHEETS SC-08 THRU SC-11 FOR DRAINAGE SCHEDULES.

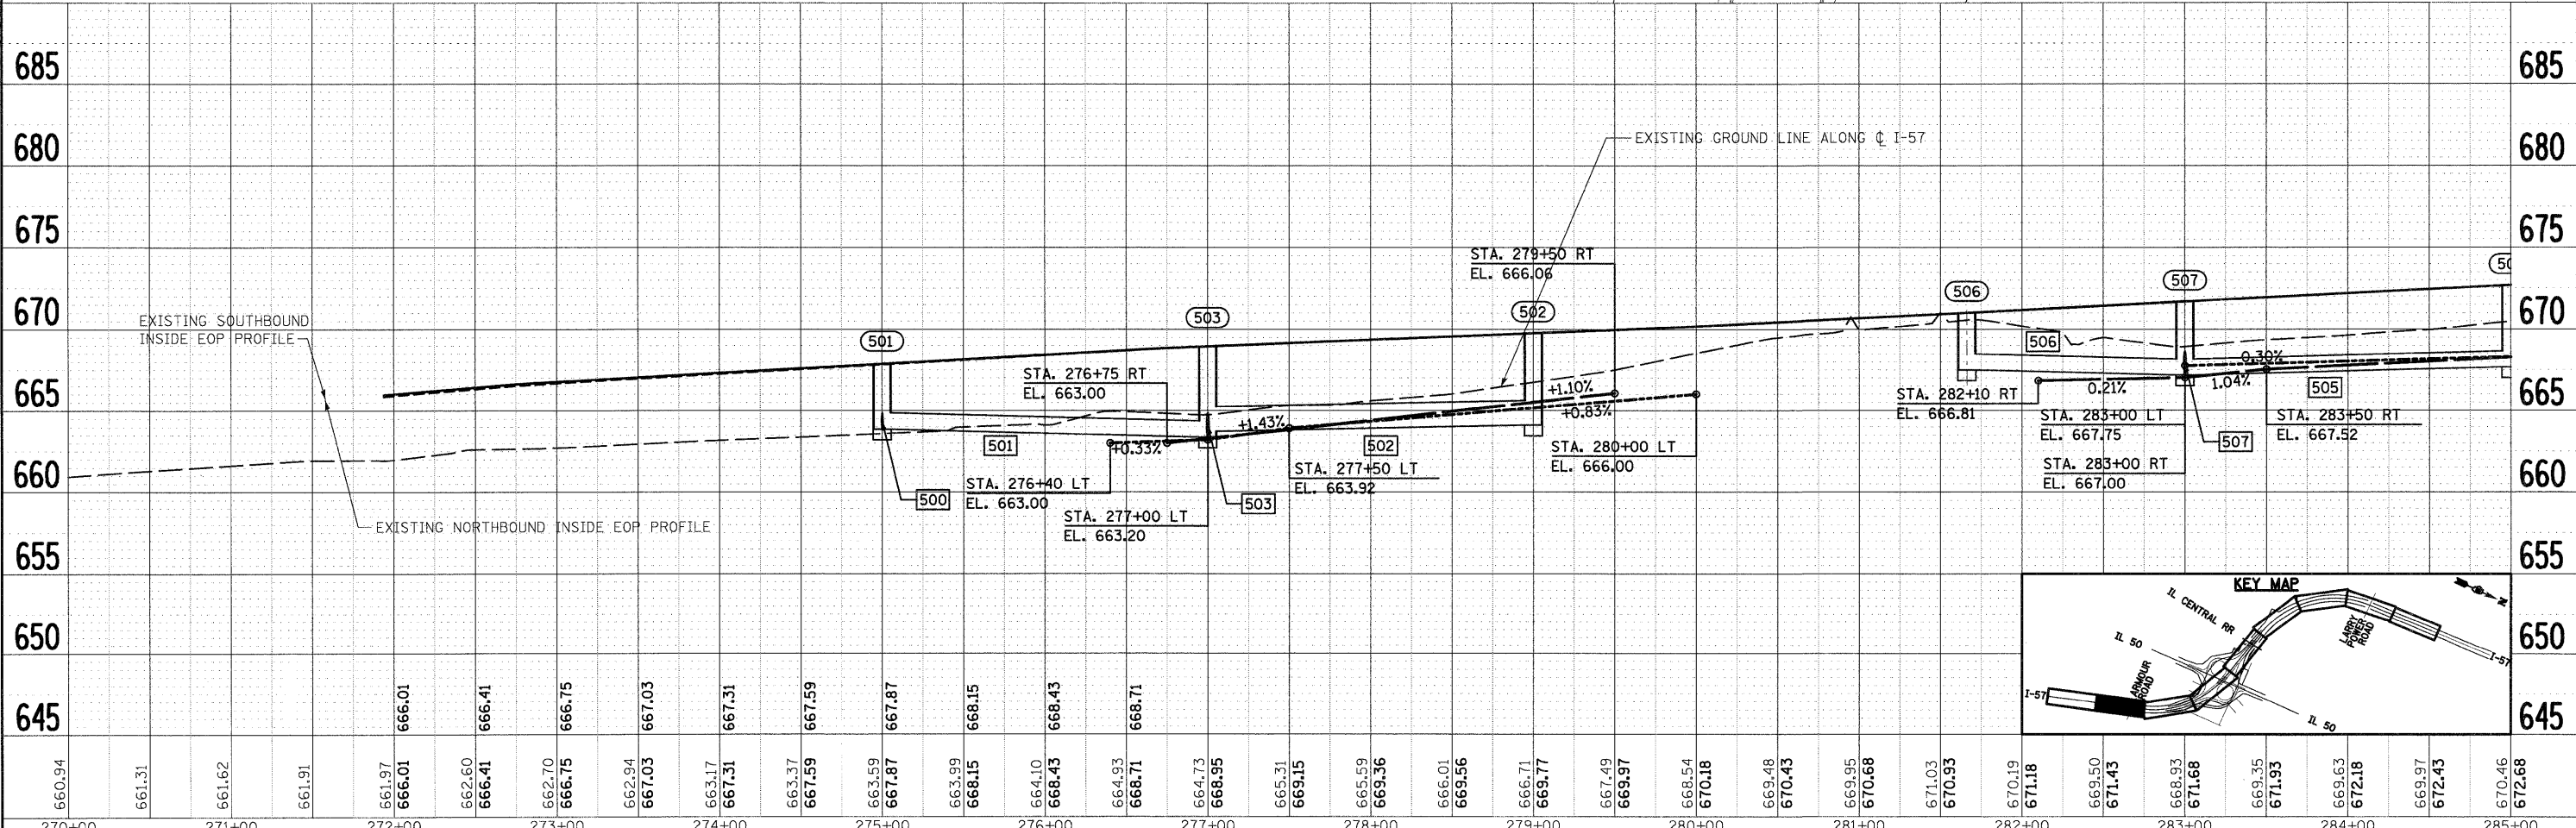

| |
|---|
| 660.94 | 661.31 | 661.62 | 661.91 | 661.97 | 666.01 | 666.41 | 666.75 | 667.03 | 667.31 | 667.59 | 667.87 | 668.15 | 668.43 | 668.71 | 668.95 | 669.15 | 669.36 | 669.56 | 669.77 | 669.97 | 669.97 | 670.18 | 670.43 | 670.68 | 671.03 | 670.93 | 670.19 | 671.18 | 669.50 | 671.43 | 668.93 | 671.68 | 669.35 | 671.93 | 669.63 | 672.18 | 669.97 | 672.43 | 670.46 | 672.68 |
| 270+00 | 271+00 | 272+00 | 273+00 | 274+00 | 275+00 | 276+00 | 277+00 | 278+00 | 279+00 | 280+00 | 281+00 | 282+00 | 283+00 | 284+00 | 285+00 |        |        

FILE NAME = I:\Dgn\sheet\du11.dgn

USER NAME = EricG  
 PLOT SCALE = 1:50  
 PLOT DATE = 12/22/2010

DESIGNED - JWM  
 DRAWN - JWM  
 CHECKED - EJC  
 DATE - 12/17/10

REVISED -  
 REVISED -  
 REVISED -  
 REVISED -

**STATE OF ILLINOIS  
 DEPARTMENT OF TRANSPORTATION**

**I-57 PROPOSED DRAINAGE PLAN AND PROFILE**  
 SCALE: SHEET NO. OF SHEETS STA. TO STA.

F.A.I. RTE. 57 SECTION (46-2) I, HBR, VBR COUNTY KANKAKEE TOTAL SHEETS 558 SHEET NO. 143 CONTRACT NO. 66409 FED. ROAD DIST. NO. 3 ILLINOIS FED. AID PROJECT