



PLAN	SURVEYED	DATE
	PLOTTED	
	ALIGNED	
	CHECKED	
	FILED	
	CADD FILE NAME	
	NO.	

PROFILE	SURVEYED	DATE
	PLOTTED	
	GRADES CHECKED	
	STRUCTURE	
	UTILITY	
	NO.	

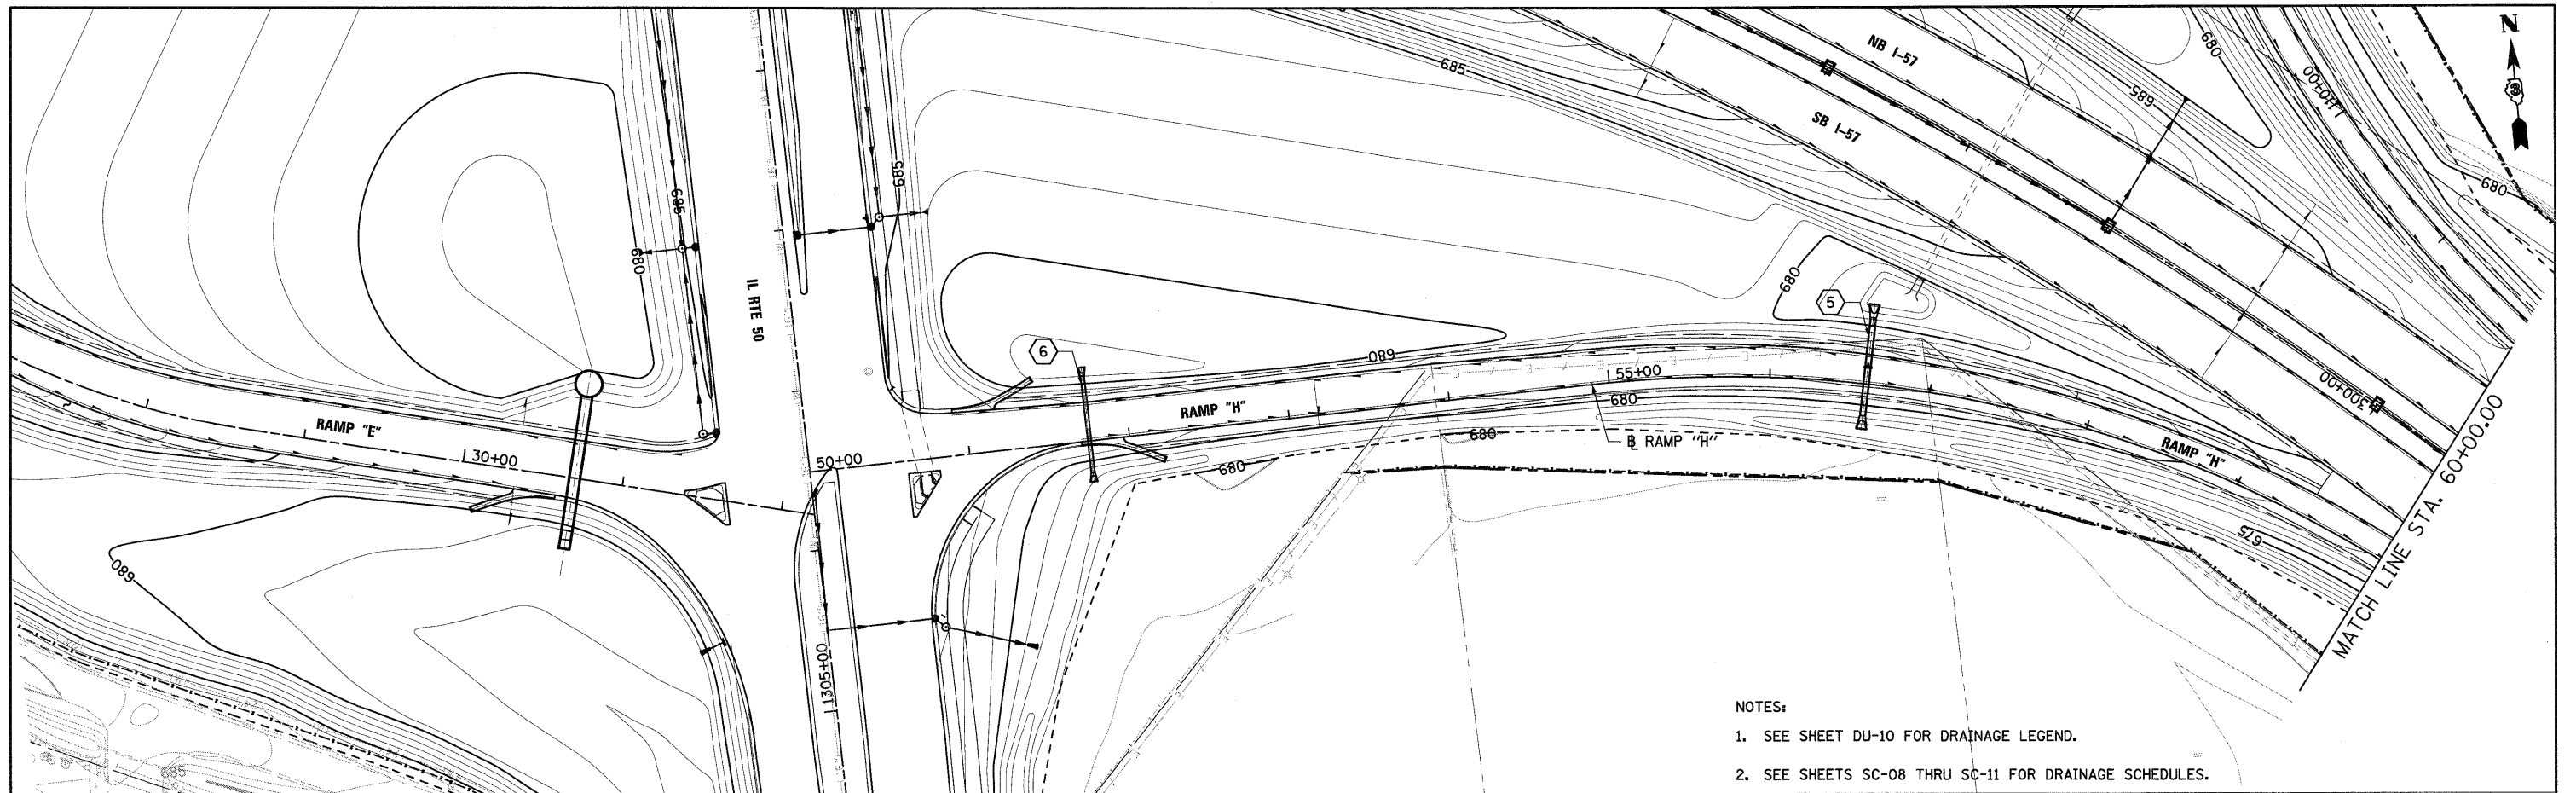

- NOTES:
- SEE SHEET DU-10 FOR DRAINAGE LEGEND.
 - SEE SHEETS SC-08 THRU SC-11 FOR DRAINAGE SCHEDULES.

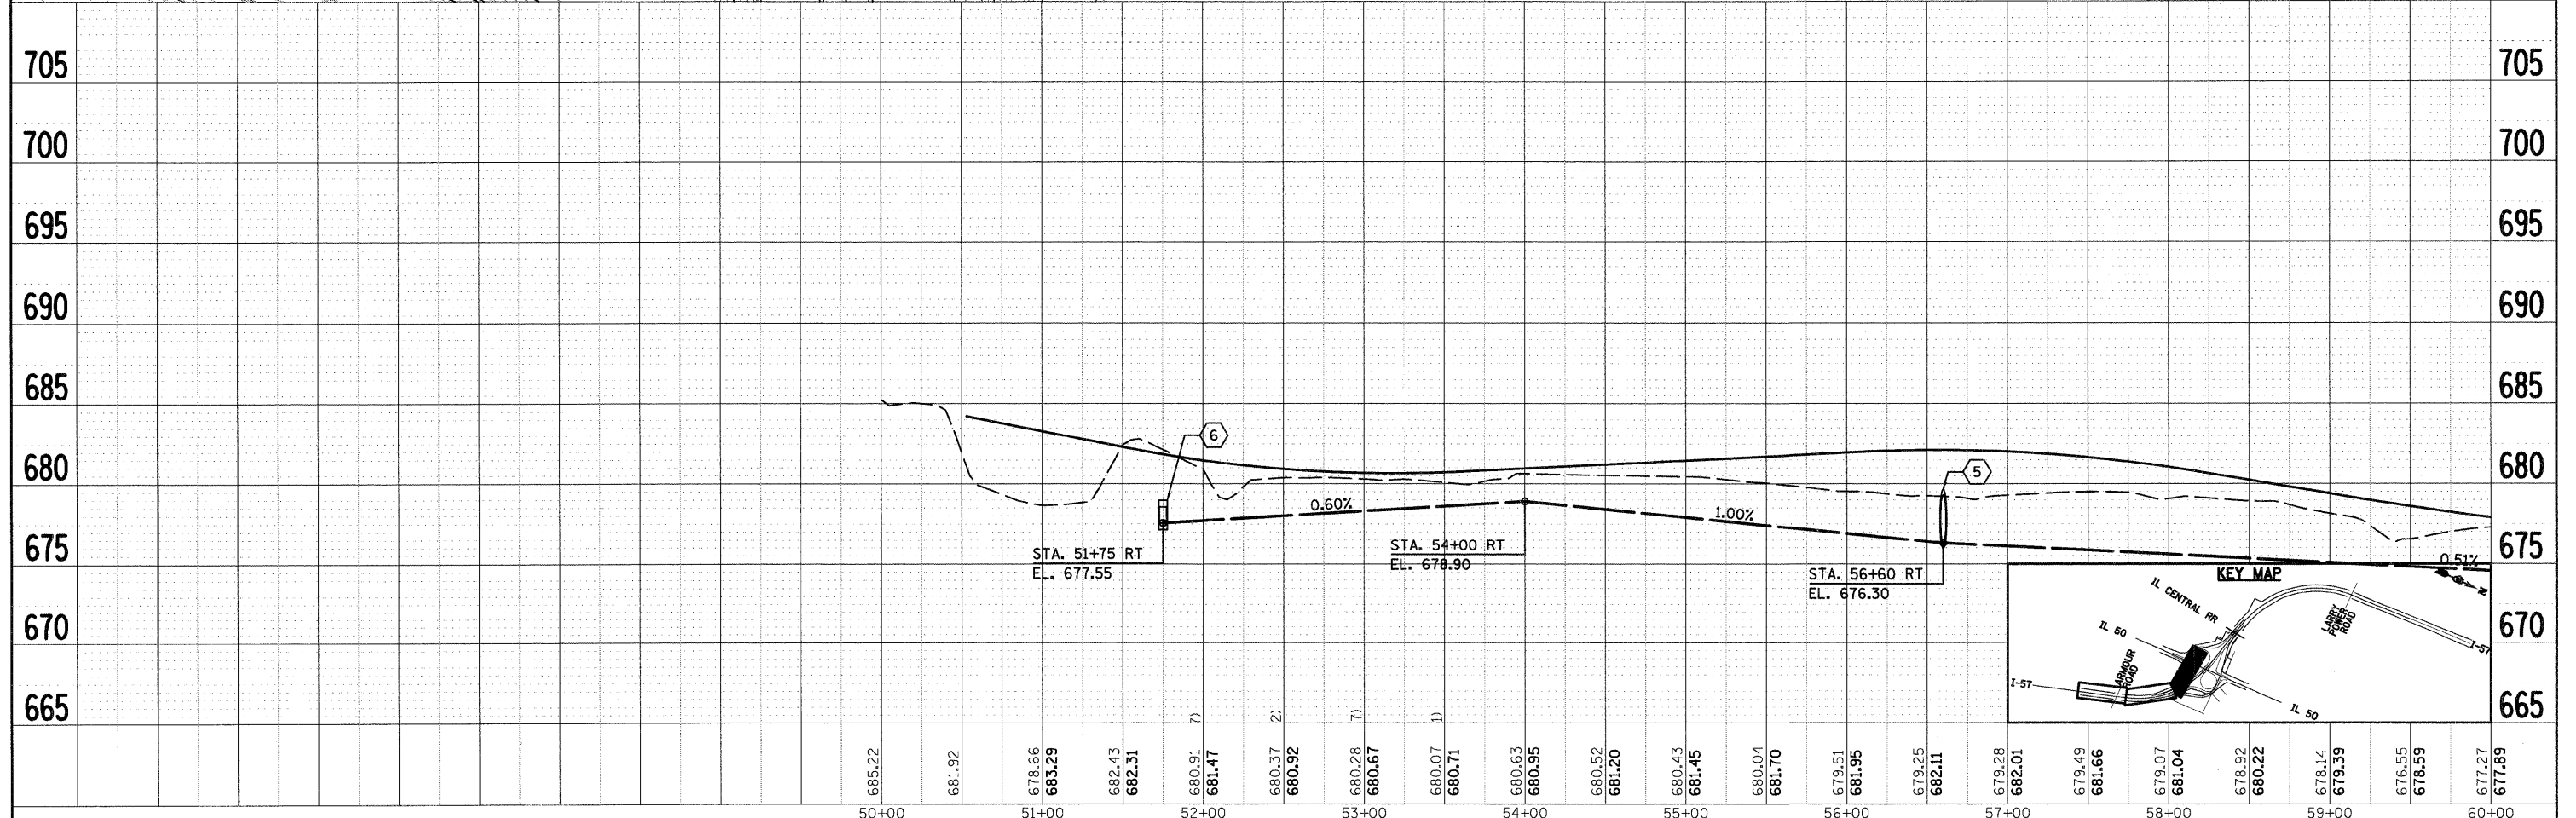

FILE NAME = I:\Dgn\sheets\du28.dgn	USER NAME = EricG	DESIGNED - JTF	REVISED -	STATE OF ILLINOIS DEPARTMENT OF TRANSPORTATION	RAMP H PROPOSED DRAINAGE PLAN AND PROFILE			F.A.I. RTE. 57	SECTION (46-2) I, HBR, VBR	COUNTY KANKAKEE	TOTAL SHEETS 558	SHEET NO. 160
PILOT SCALE = 1:50	CHECKED - EJG	REVISED -	FED. ROAD DIST. NO. 3					ILLINOIS FED. AID PROJECT	CONTRACT NO. 66409			
PLOT DATE = 12/22/2010	DATE - 12/17/10	REVISED -	SCALE:					SHEET NO. OF SHEETS	STA. TO STA.			