
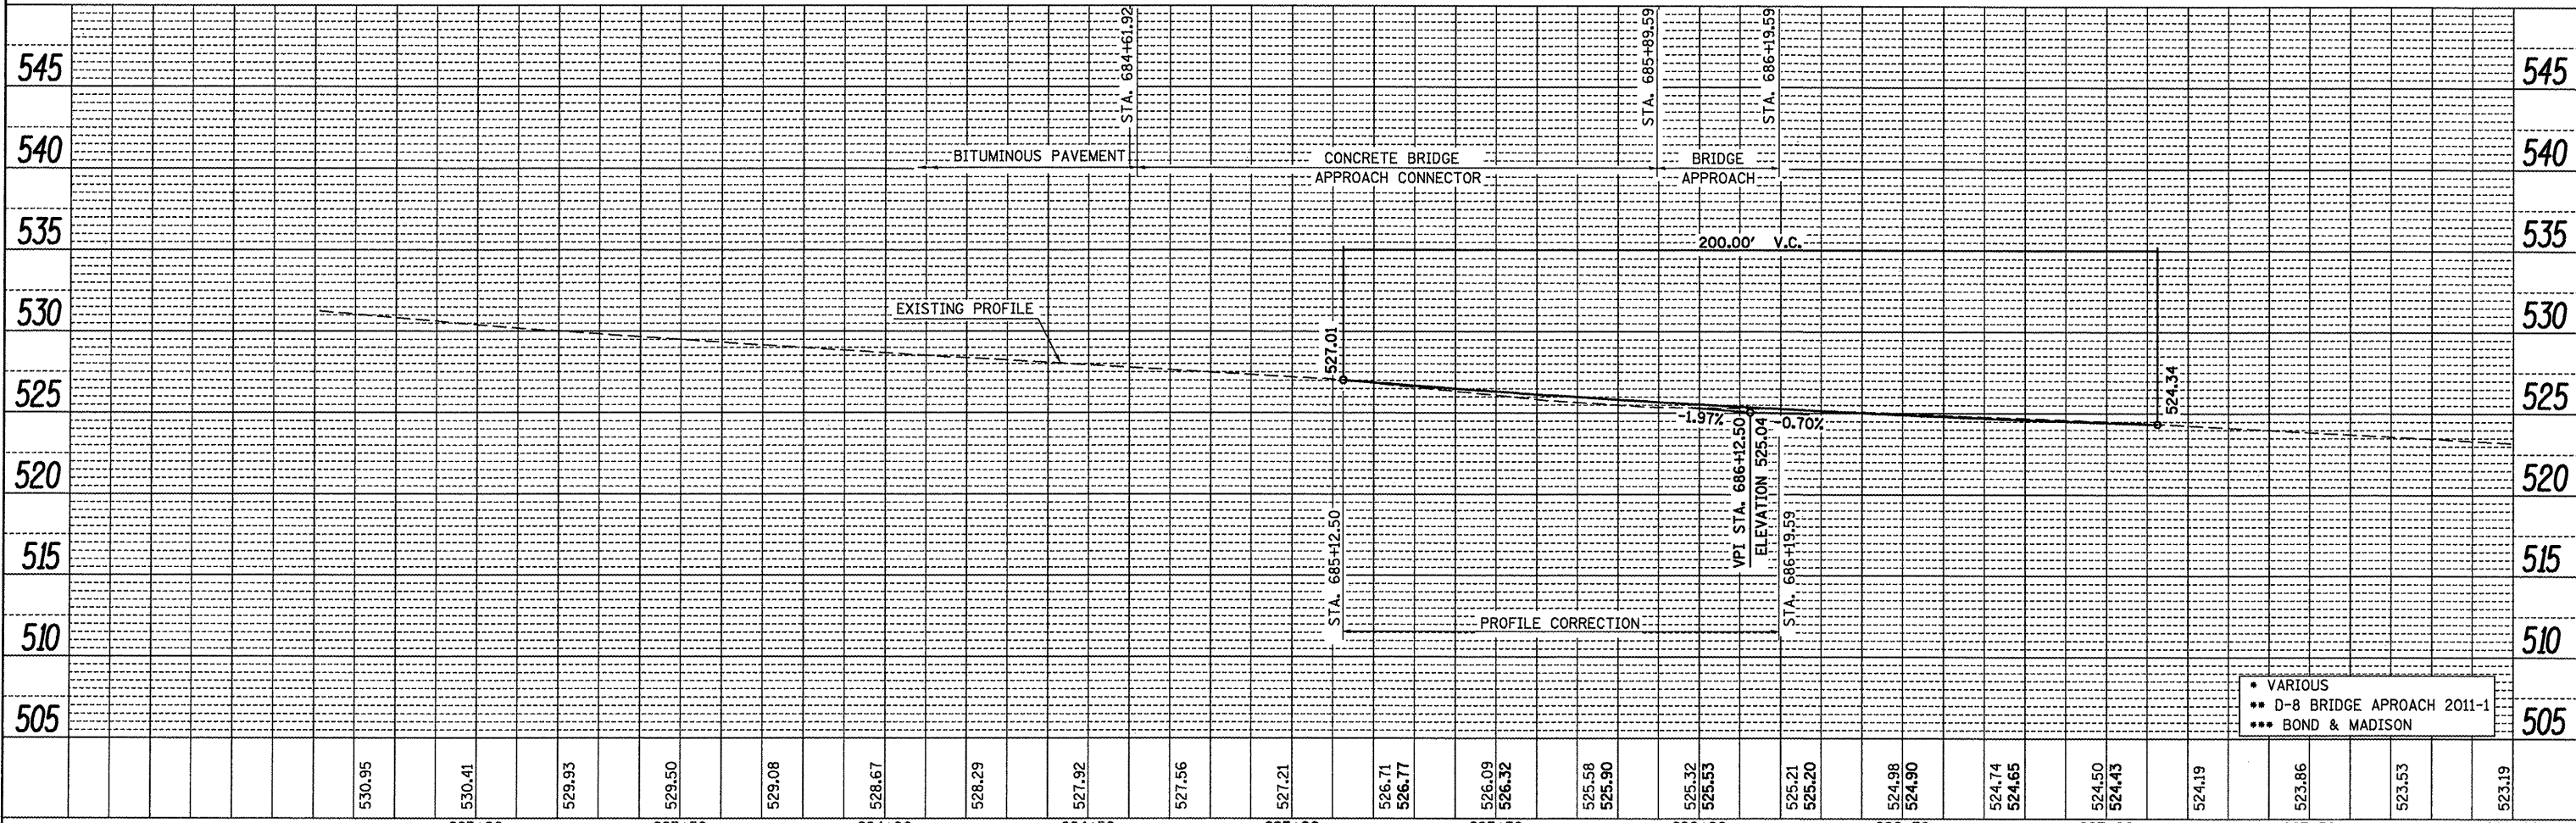


PLAN	REVISIONS	DATE
NOTE BOOK NO.	ALIGNED CHECKED	
	DATE FILE NAME	

PROFILE	SURVEYED	DATE
NOTE BOOK NO.	PLOTTED	
	GRADES CHECKED	
	STRUCTURE NOTATIONS OK'D	

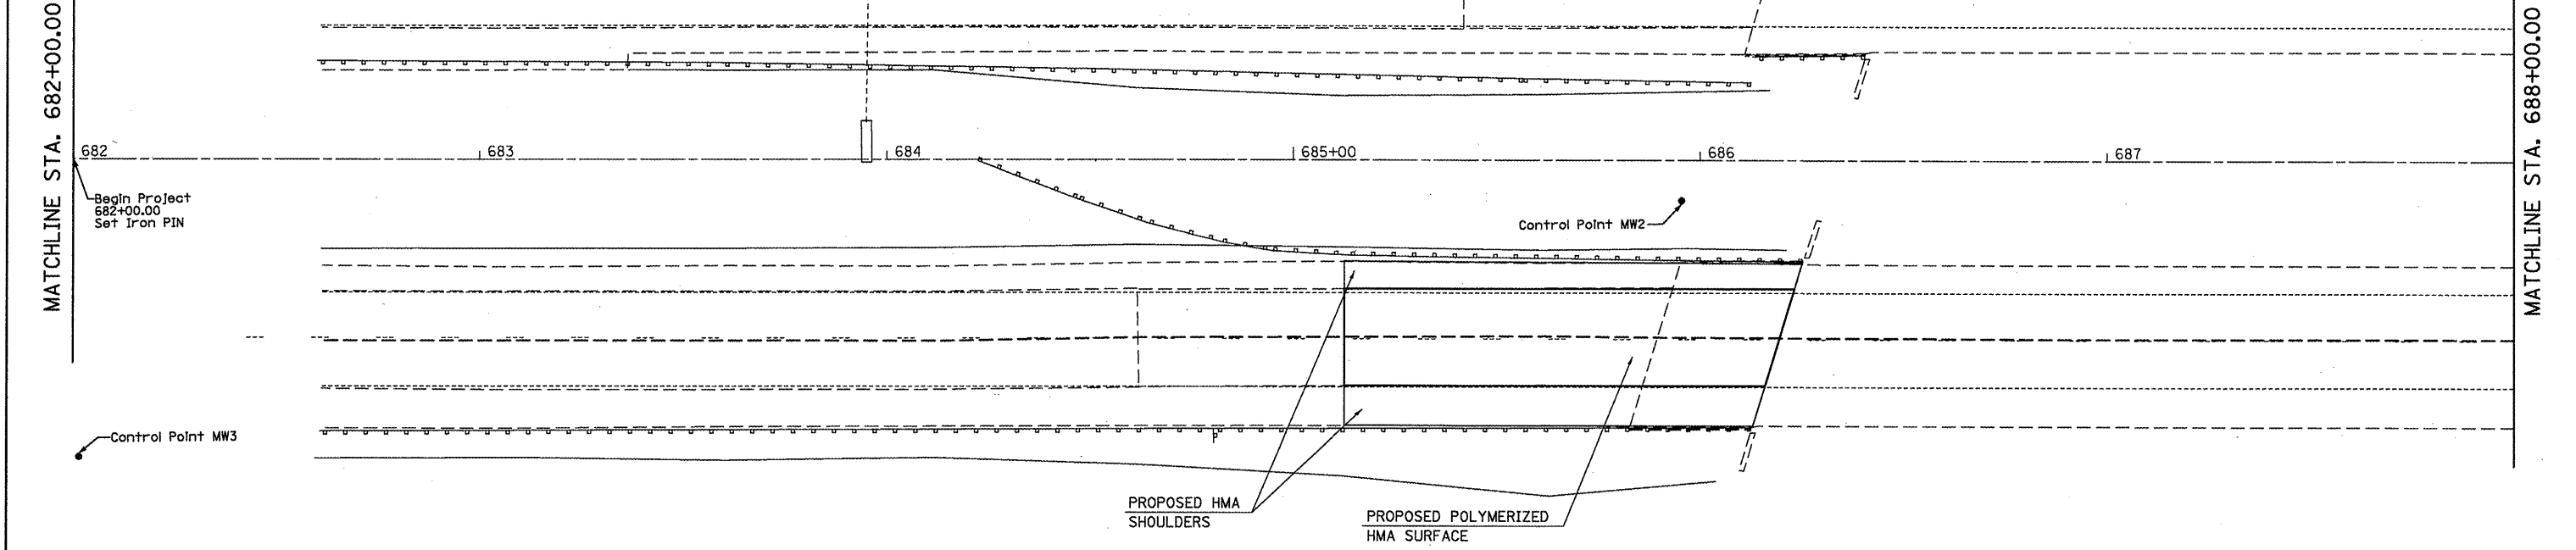

• VARIOUS  
 \*\* D-8 BRIDGE APPROACH 2011-1  
 \*\*\* BOND & MADISON

FILE NAME =	USER NAME = *USER*	DESIGNED -	REVISED -	<b>STATE OF ILLINOIS</b> <b>DEPARTMENT OF TRANSPORTATION</b>	<b>PLAN AND PROFILE I-270 EASTBOUND</b>	F.A. RTE.	SECTION	COUNTY	TOTAL SHEETS	SHEET NO.	
*FILE#*		DRAWN -	REVISED -			•	**	***	14	11	
	PLOT SCALE = *SCALE*	CHECKED -	REVISED -			CONTRACT NO. 76E22					
	PLOT DATE = *DATE*	DATE -	REVISED -			ILLINOIS FED. AID PROJECT					