
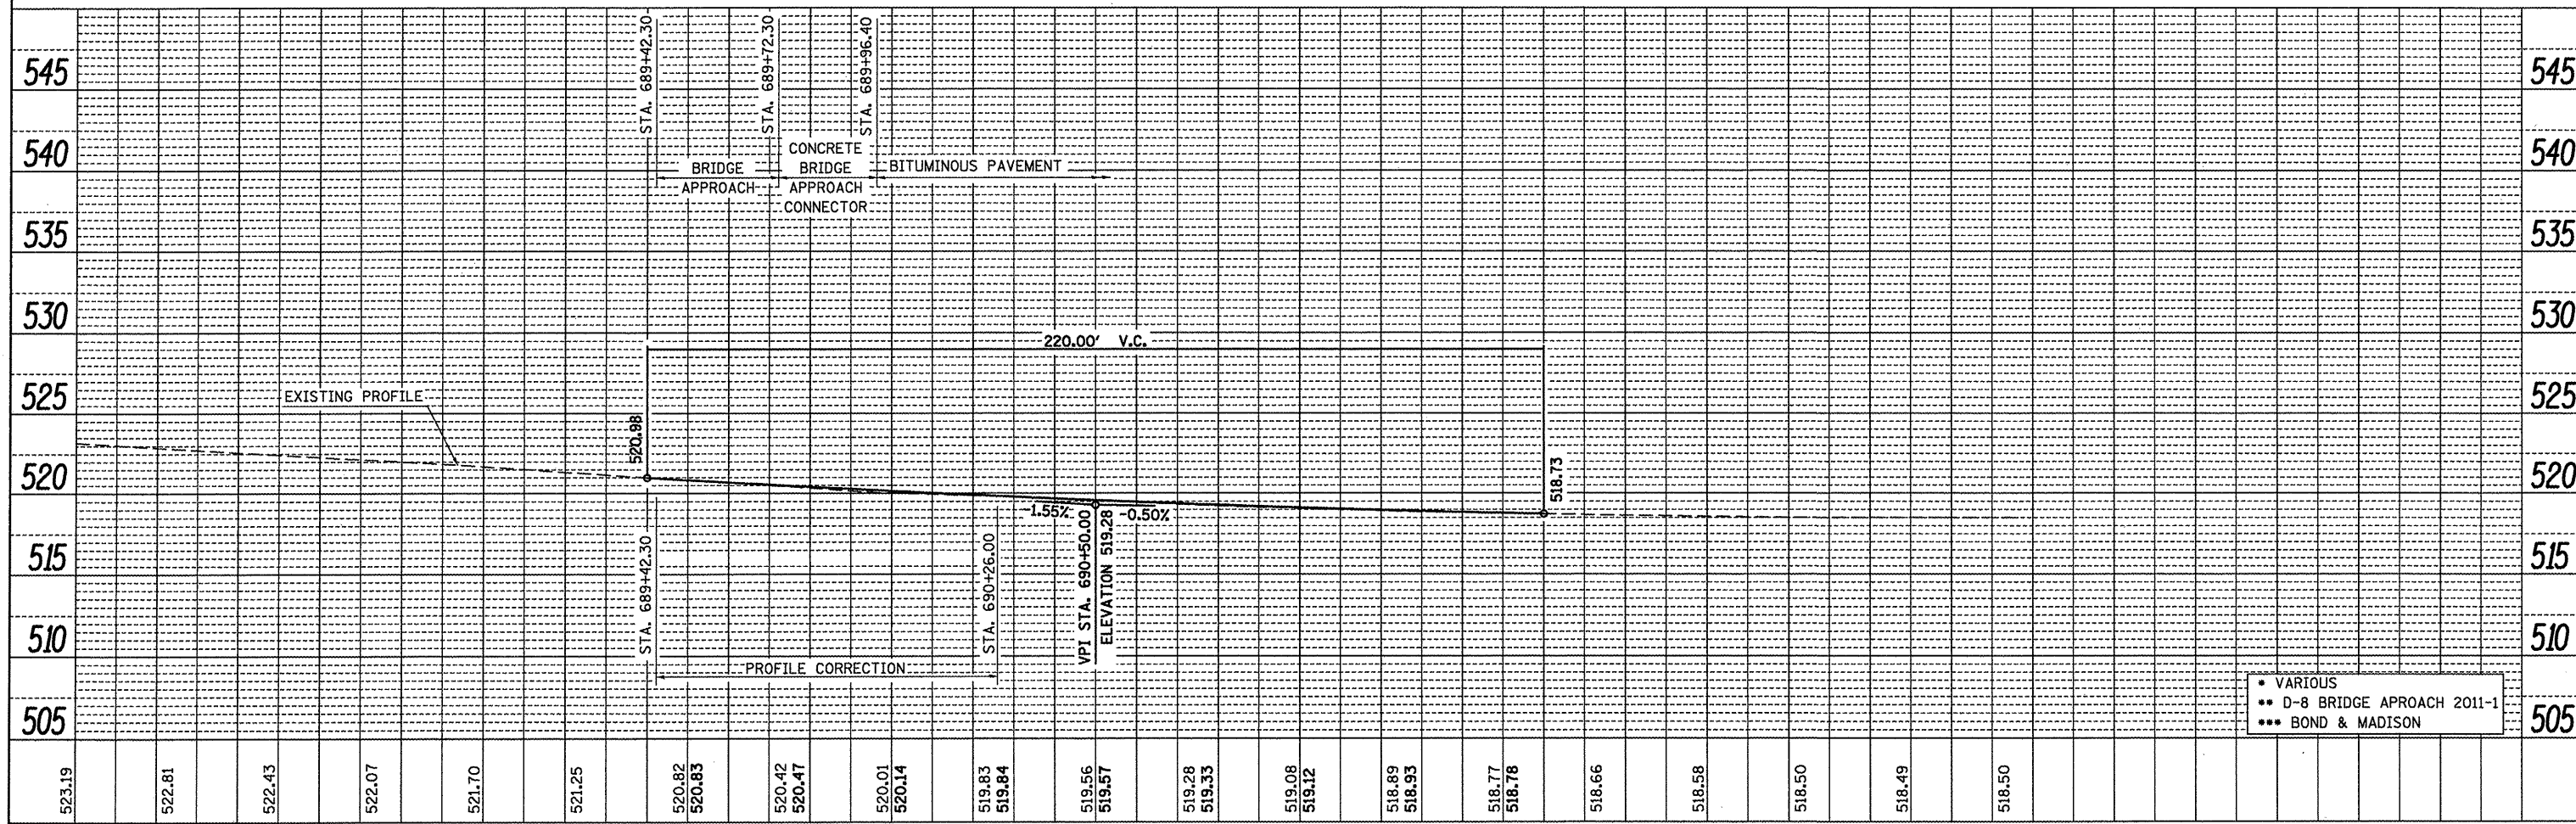


PLAN	SURVEYED	BY	DATE
	DESIGNED		
	CHECKED		
	IN CHARGE		
	NOTE BOOK		
	NO.		
	DATE		
	FILE NAME		

PROFILE	SURVEYED	BY	DATE
	DESIGNED		
	CHECKED		
	IN CHARGE		
	NOTE BOOK		
	NO.		
	DATE		
	FILE NAME		

MATCHLINE STA. 688+00.00

MATCHLINE STA. 694+00.00

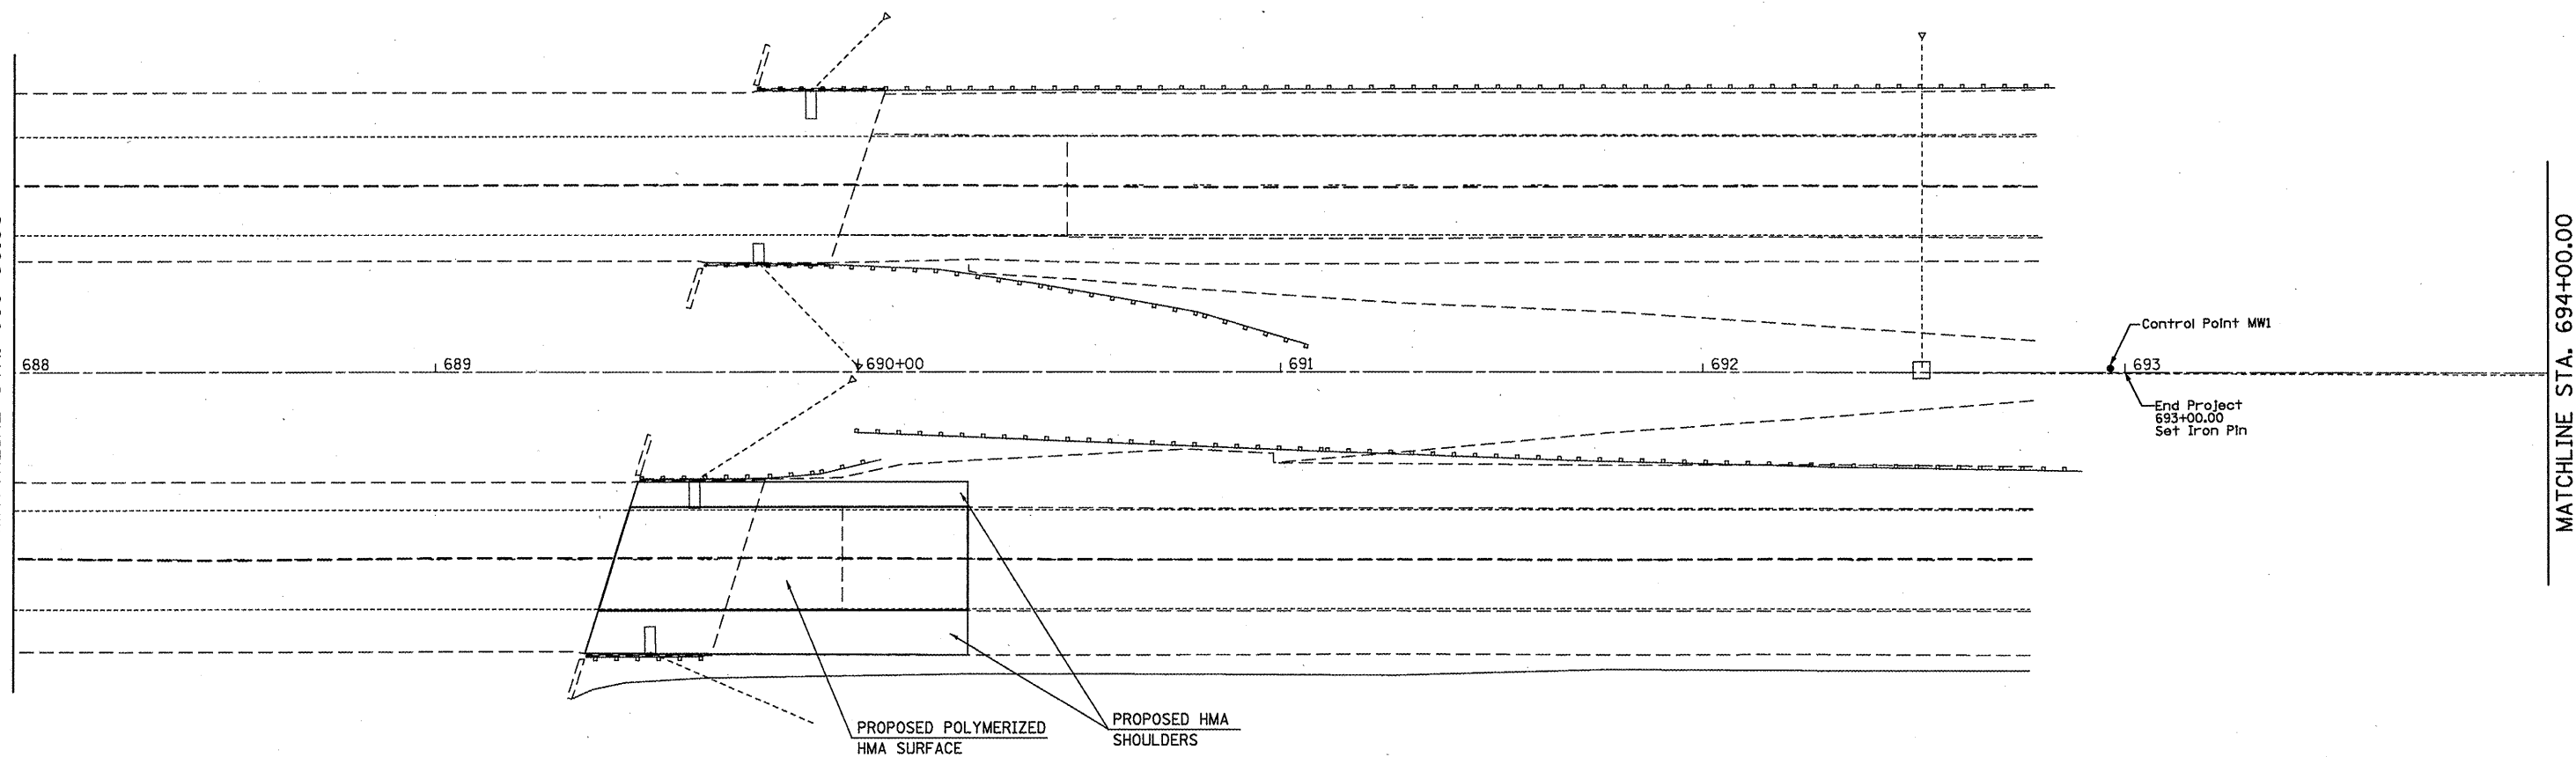

- VARIOUS
- D-8 BRIDGE APPROACH 2011-1
- BOND & MADISON

FILE NAME =	USER NAME = #USER#	DESIGNED -	REVISED -	<b>STATE OF ILLINOIS</b> <b>DEPARTMENT OF TRANSPORTATION</b>	<b>PLAN AND PROFILE I-270 EASTBOUND</b>				F.A. RTE.	SECTION	COUNTY	TOTAL SHEETS	SHEET NO.
#FILE#		DRAWN -	REVISED -		SCALE: 20	SHEET NO. 2 OF 4 SHEETS	STA. 688+00	TO STA. 694+00	•	••	•••	14	12
		CHECKED -	REVISED -						CONTRACT NO. 76E22				
		DATE -	REVISED -						ILLINOIS FED. AID PROJECT				