
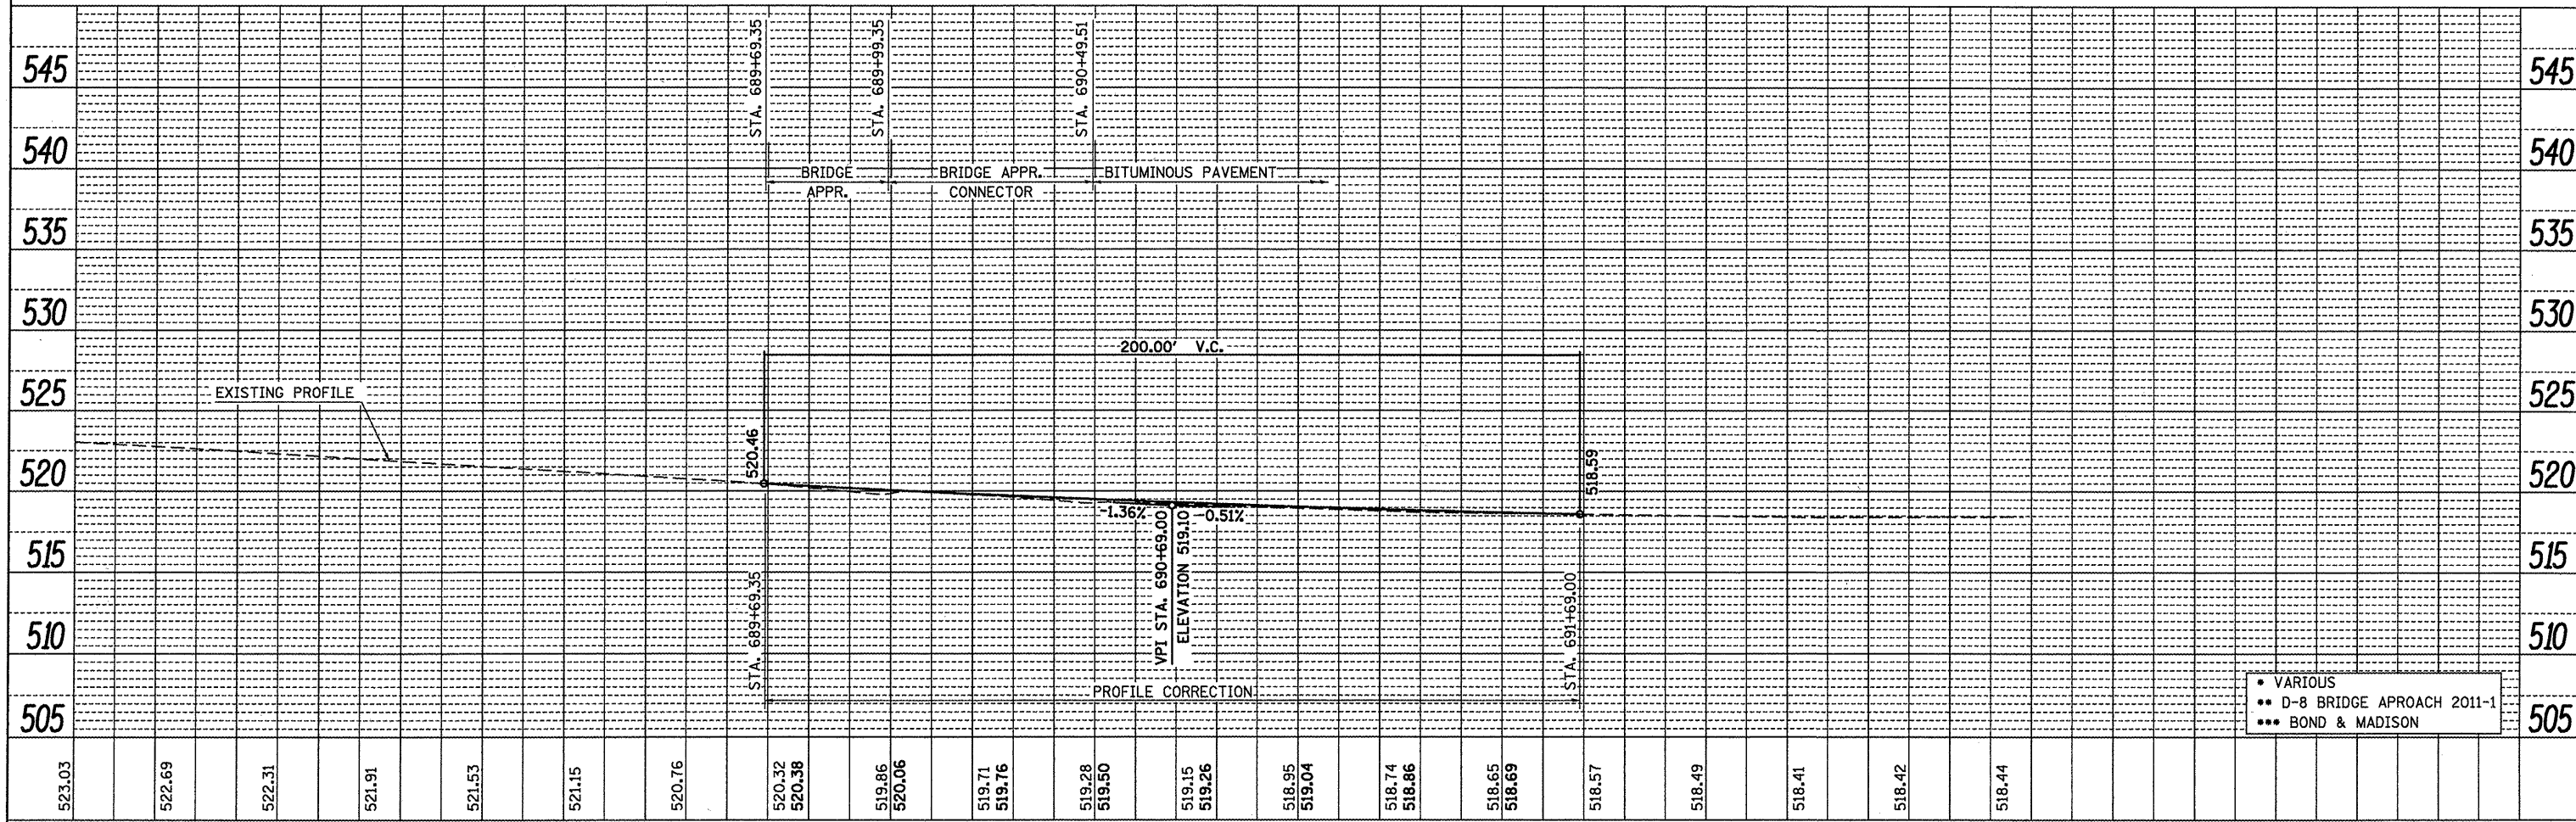


|      |                |    |      |
|------|----------------|----|------|
| PLAN | SURVEYED       | BY | DATE |
| NO.  | ALIGNED        |    |      |
|      | GRADES CHECKED |    |      |
|      | BY             |    |      |
|      | PAID FILE NAME |    |      |

|         |                |    |      |
|---------|----------------|----|------|
| PROFILE | SURVEYED       | BY | DATE |
| NO.     | GRADES CHECKED |    |      |
|         | BY             |    |      |
|         | STRUCTURE      |    |      |
|         | NOTARY'S CHRD  |    |      |

MATCHLINE STA. 688+00.00

MATCHLINE STA. 694+00.00

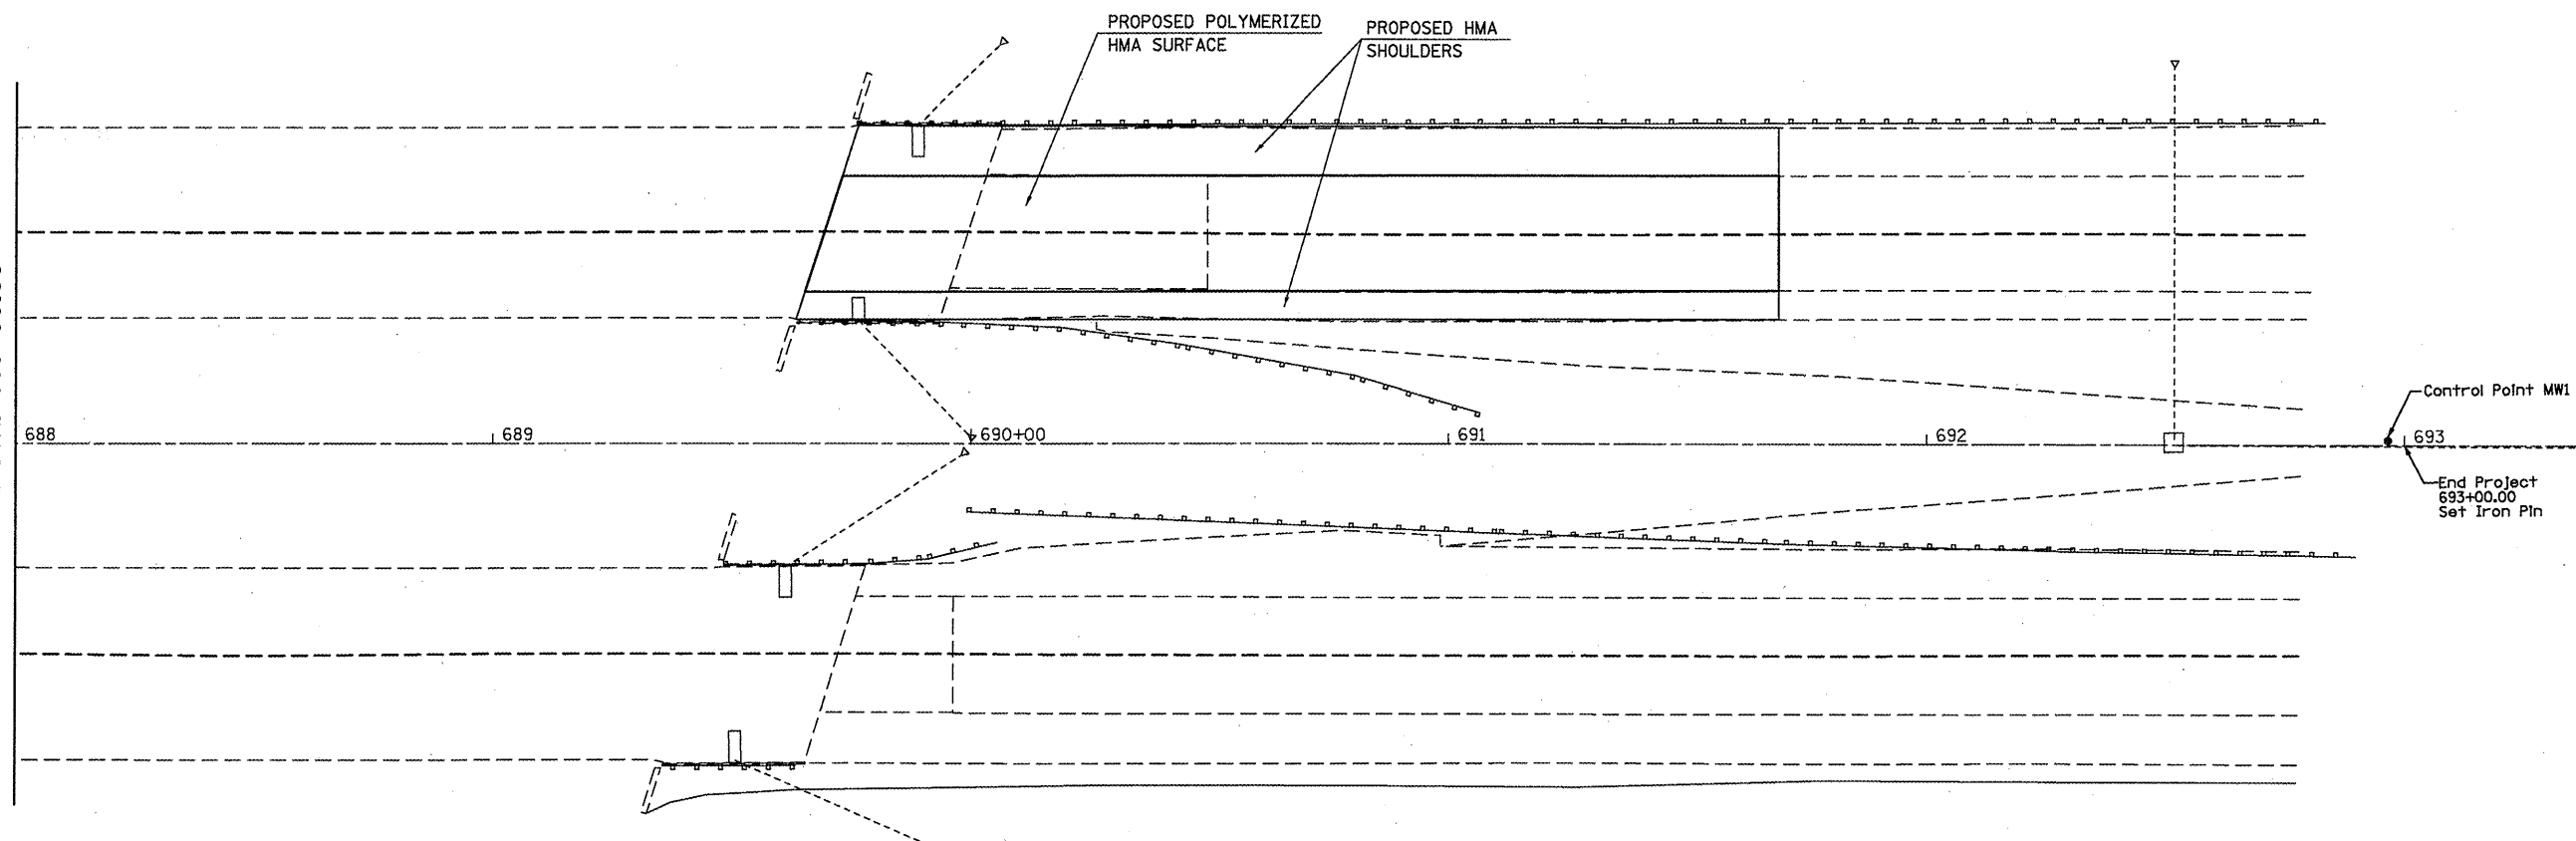

• VARIOUS  
 •• D-8 BRIDGE APPROACH 2011-1  
 ••• BOND & MADISON

|                      |                    |            |           |   |  |  |  |  |                           |         |        |              |           |
|----------------------|--------------------|------------|-----------|---|--|--|--|--|---------------------------|---------|--------|--------------|-----------|
| FILE NAME =          | USER NAME = #USER# | DESIGNED - | REVISED - | <b>STATE OF ILLINOIS</b><br><b>DEPARTMENT OF TRANSPORTATION</b> | <b>PLAN AND PROFILE I-270 WESTBOUND</b><br>SCALE: 20    SHEET NO. 4 OF 4 SHEETS    STA. 688+00    TO STA. 694+00 |  |  |  | F.A. RTE.                 | SECTION | COUNTY | TOTAL SHEETS | SHEET NO. |
| #FILE#               |                    | DRAWN -    | REVISED - |   |  |  |  |  | •                         | ••      | •••    | 14           | 14        |
| PLOT SCALE = #SCALE# |                    | CHECKED -  | REVISED - |   |  |  |  |  | CONTRACT NO. 76E22        |         |        |              |           |
| PLOT DATE = #DATE#   |                    | DATE -     | REVISED - |   |  |  |  |  | ILLINOIS FED. AID PROJECT |         |        |              |           |